

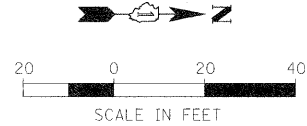
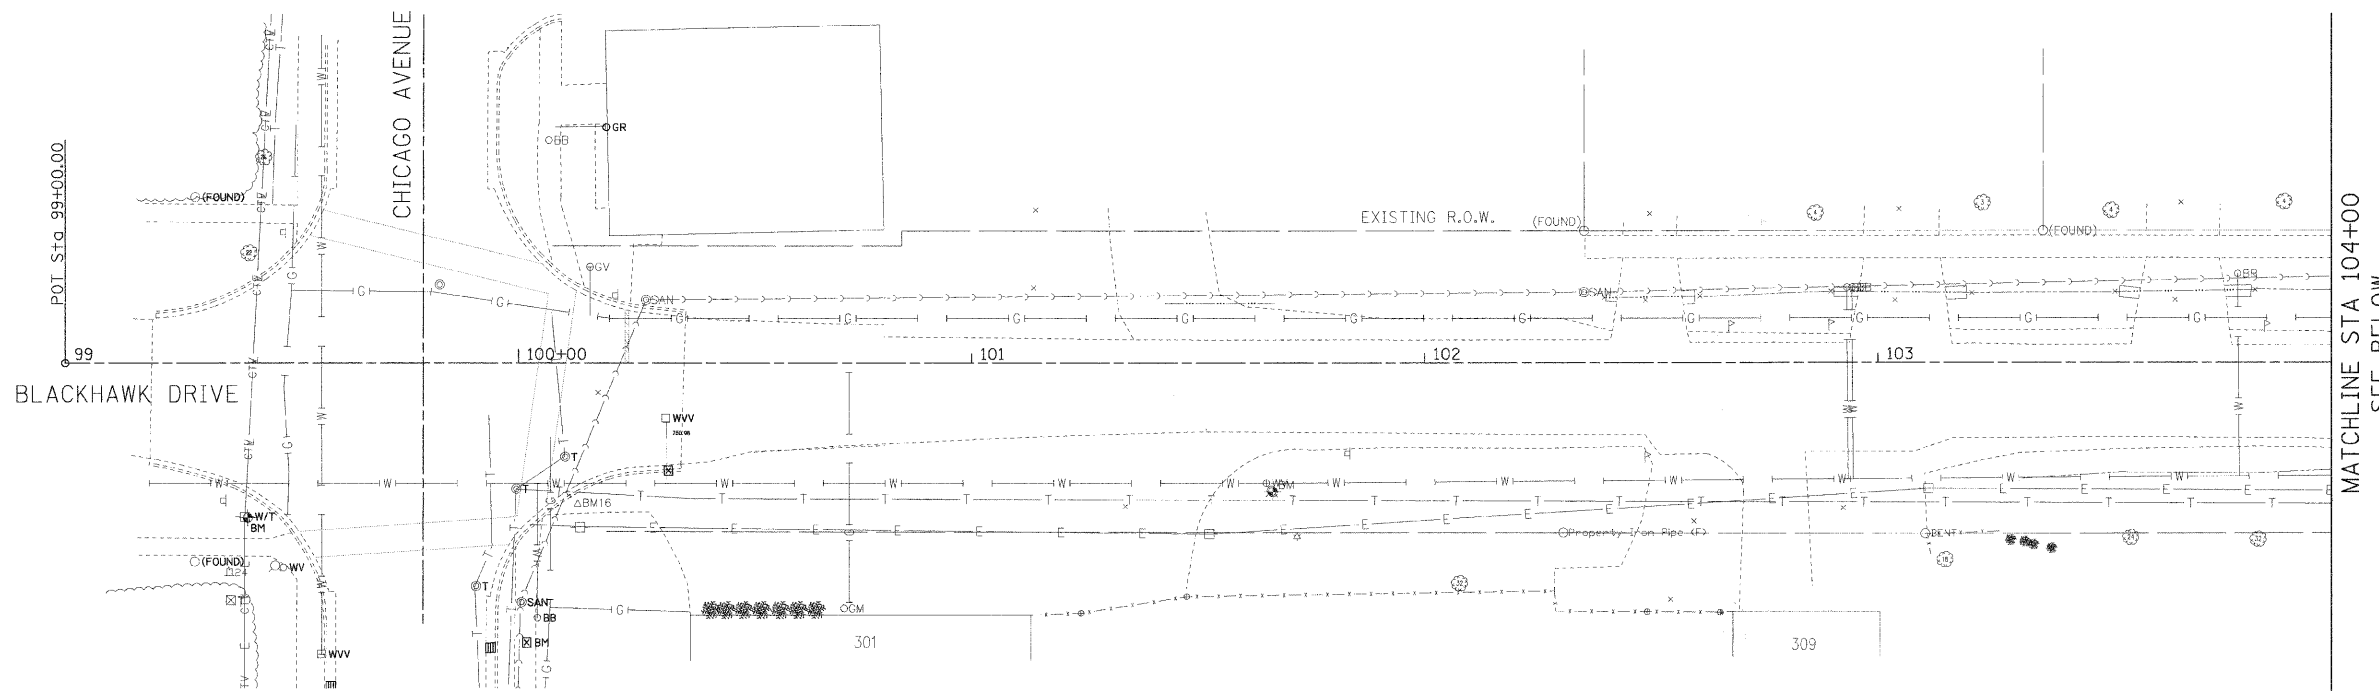


PLAN	DESIGNED	BY	DATE
	NOTED		
	CHECKED		
	APPROVED		
	DATE		
	NO.		

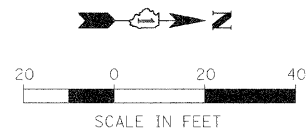

NOTE:
NO WORK DONE ON THIS SECTION.

PROFILE	DESIGNED	BY	DATE
	NOTED		
	CHECKED		
	APPROVED		
	DATE		
	NO.		

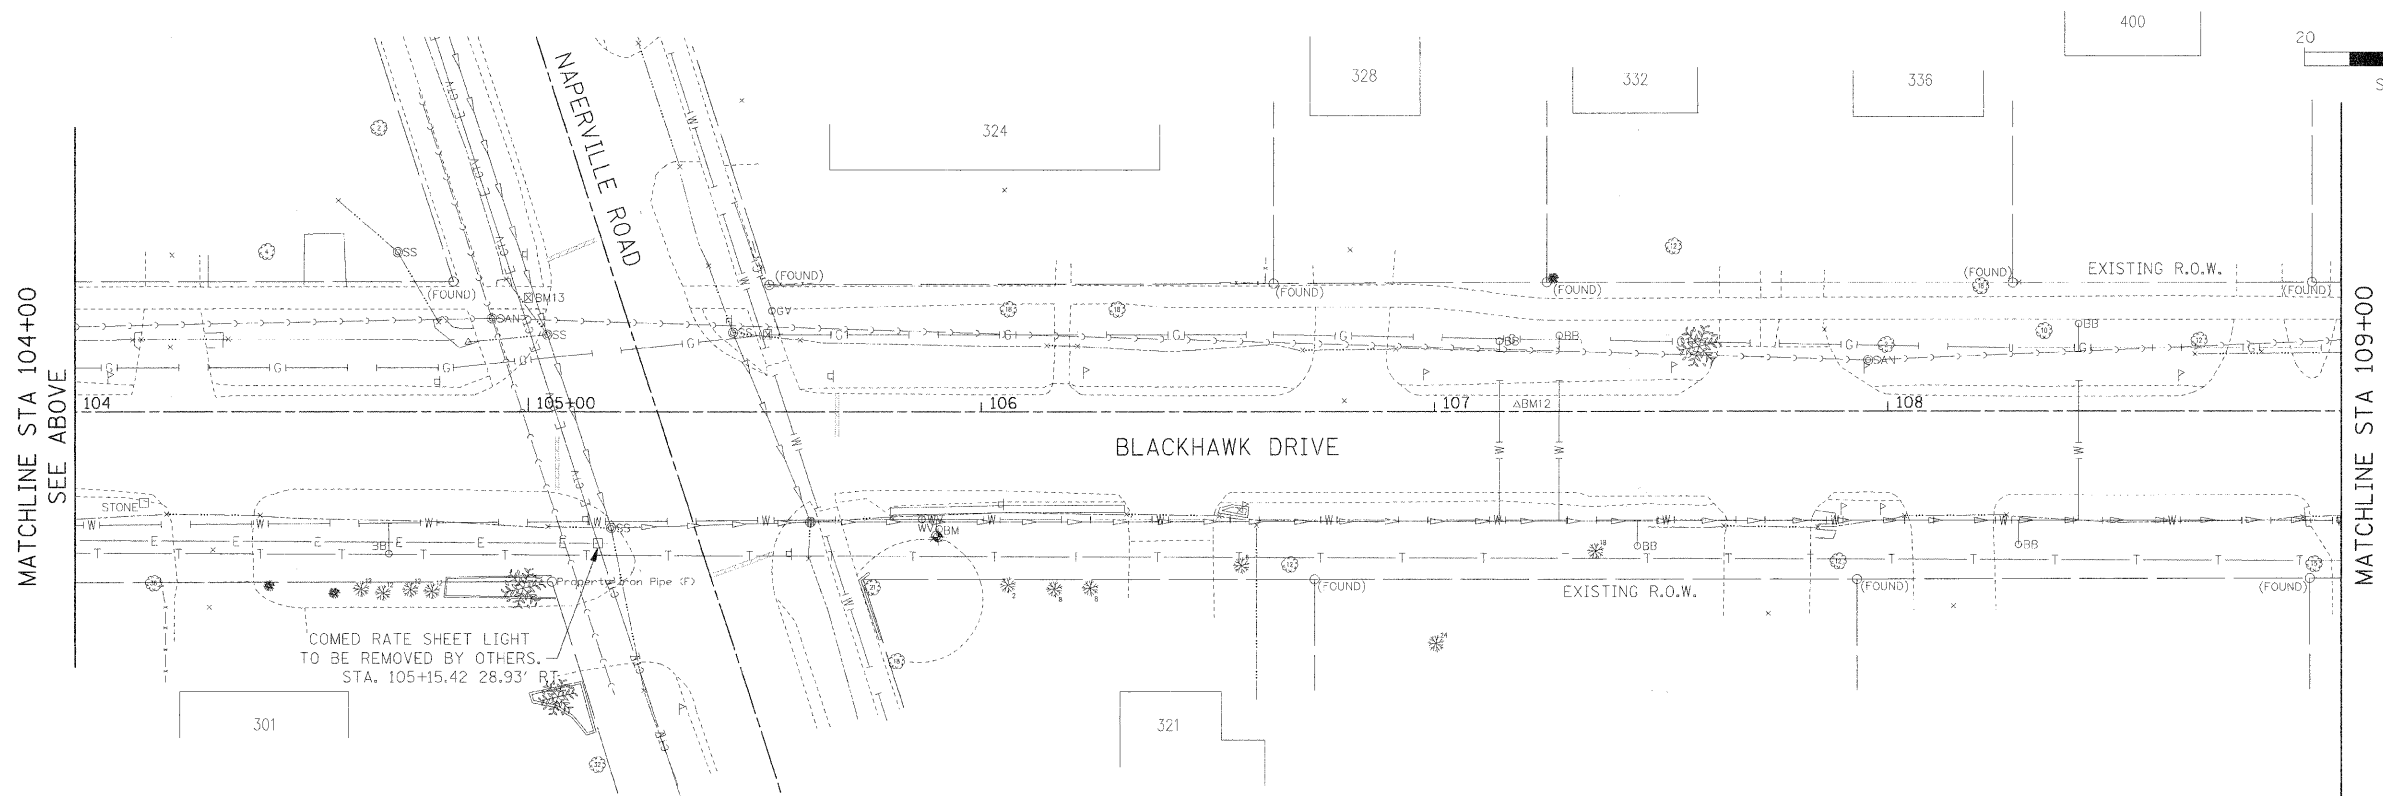

MATCHLINE STA 104+00
SEE ABOVE

MATCHLINE STA 109+00
SEE SHEET 2 OF 3

COMED RATE SHEET LIGHT
TO BE REMOVED BY OTHERS.
STA. 105+15.42 28.93' RT

FILE NAME =	USER NAME = #USER#	DESIGNED - FE1	REVISED -	STATE OF ILLINOIS DEPARTMENT OF TRANSPORTATION	LIGHTING DEMOLITION PLAN	F.A.U. R.T.E.	SECTION	COUNTY	TOTAL SHEETS	SHEET NO.	
#FILEL#		DRAWN - JAB	REVISED -			3003	00-00084-00-PV	DUPAGE	112	62	
		CHECKED - MAR	REVISED -			BLACKHAWK DR RECONSTRUCTION CONTRACT NO. 63121					
		DATE - 01/02/09	REVISED -			FED. ROAD DIST. NO. 1 ILLINOIS FED. AID PROJECT					
				SCALE: 1:20	SHEET NO. 1 OF 3 SHEETS	STA. 99+00.00 TO STA. 109+00.00					