


PLAN	DATE
DESIGNED	BY
CHECKED	DATE
PLOTTED	
NOTED	
NO.	


MATCHLINE STA 109+00
SEE SHEET 1 OF 3

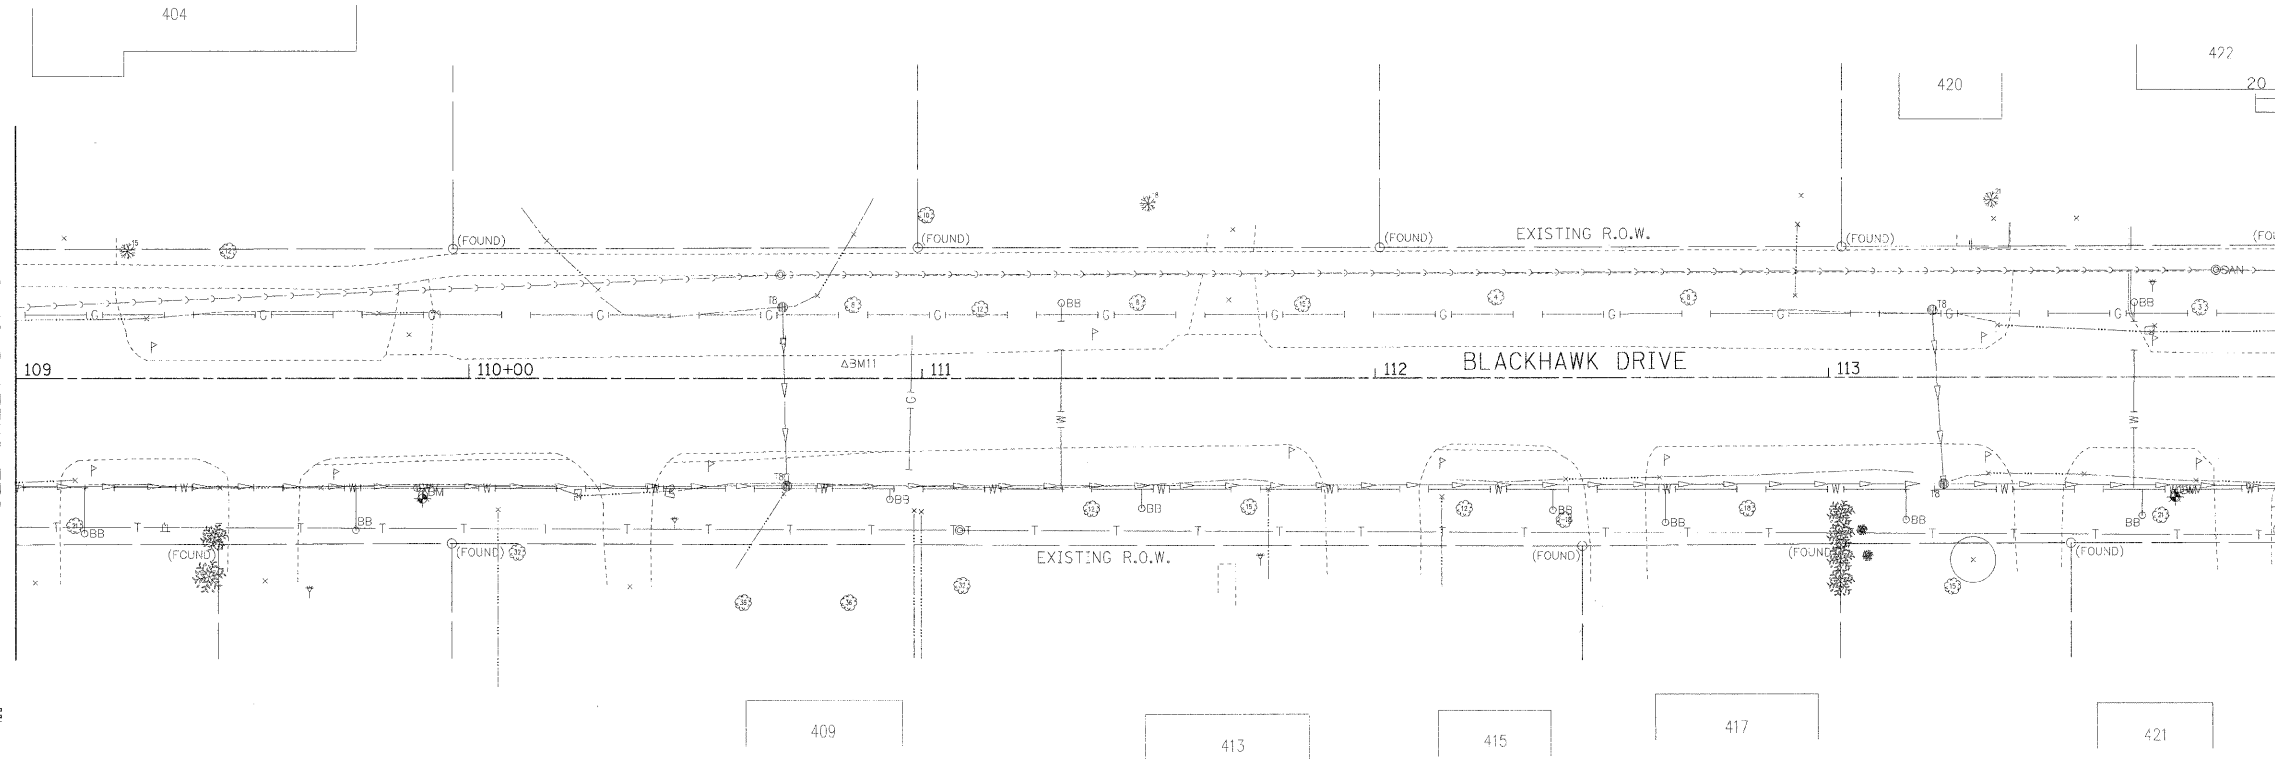

NOTES:
NO WORK DONE ON THIS SECTION.

PROFILE	DATE
DESIGNED	BY
CHECKED	DATE
PLOTTED	
NOTED	
NO.	

MATCHLINE STA 114+00
SEE ABOVE

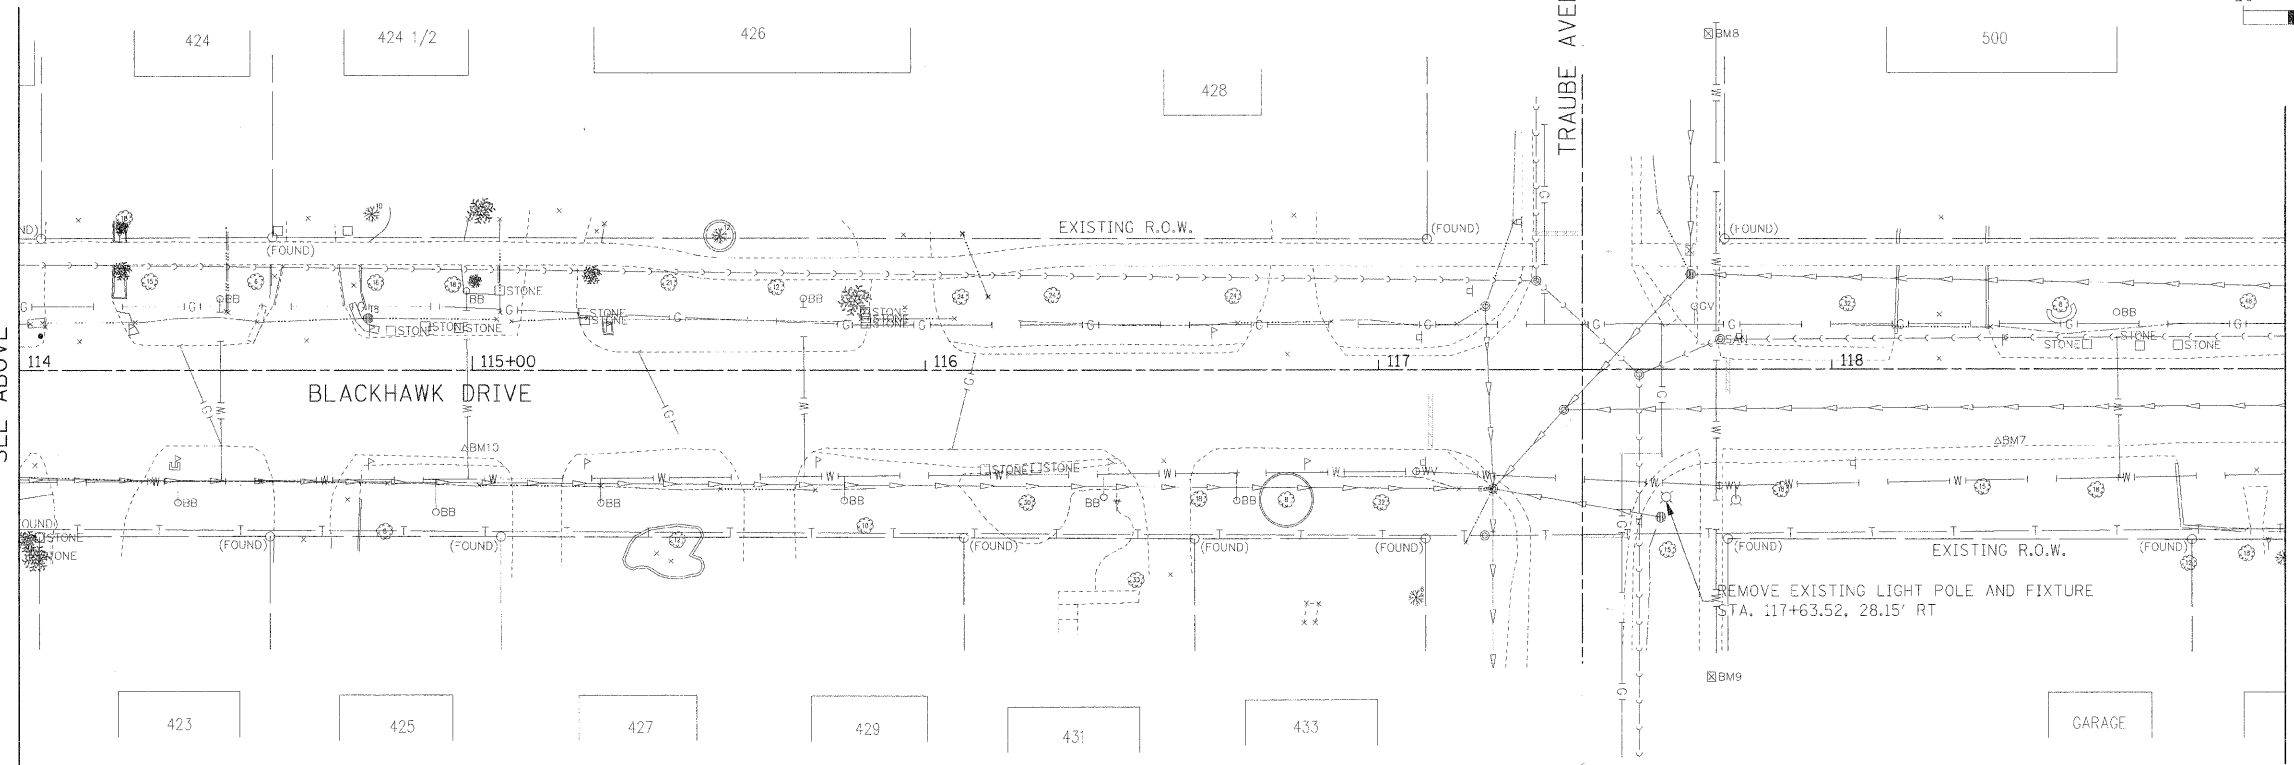

FILE NAME =	USER NAME = \$USER\$	DESIGNED - FE1	REVISED -	STATE OF ILLINOIS DEPARTMENT OF TRANSPORTATION	LIGHTING DEMOLITION PLAN	F.A.U. RTE.	SECTION	COUNTY	TOTAL SHEETS	SHEET NO.
#FILE_#	DRAWN - JAB	CHECKED - MAR	REVISED -			3003	00-00084-00-PV	DUPAGE	112	65
PLOT SCALE = \$SCALE\$	DATE - 01/02/09	REVISED -	REVISED -			BLACKHAWK DR RECONSTRUCTION		CONTRACT NO. 63121		
PLOT DATE = \$DATE\$						FED. ROAD DIST. NO. 1 ILLINOIS FED. AID PROJECT				

SCALE: 1:20 SHEET NO. 2 OF 3 SHEETS STA. 109+00.00 TO STA. 119+00.00