


FILE NO.	DATE
SURVEYED	BY
PLOTTED	
TEMPLATE	
NOTE BOOK	
AREAS CHECKED	

ORIGIN	DATE
SURVEY	BY
PLOTTED	
TEMPLATE	
NOTE BOOK	
AREAS CHECKED	

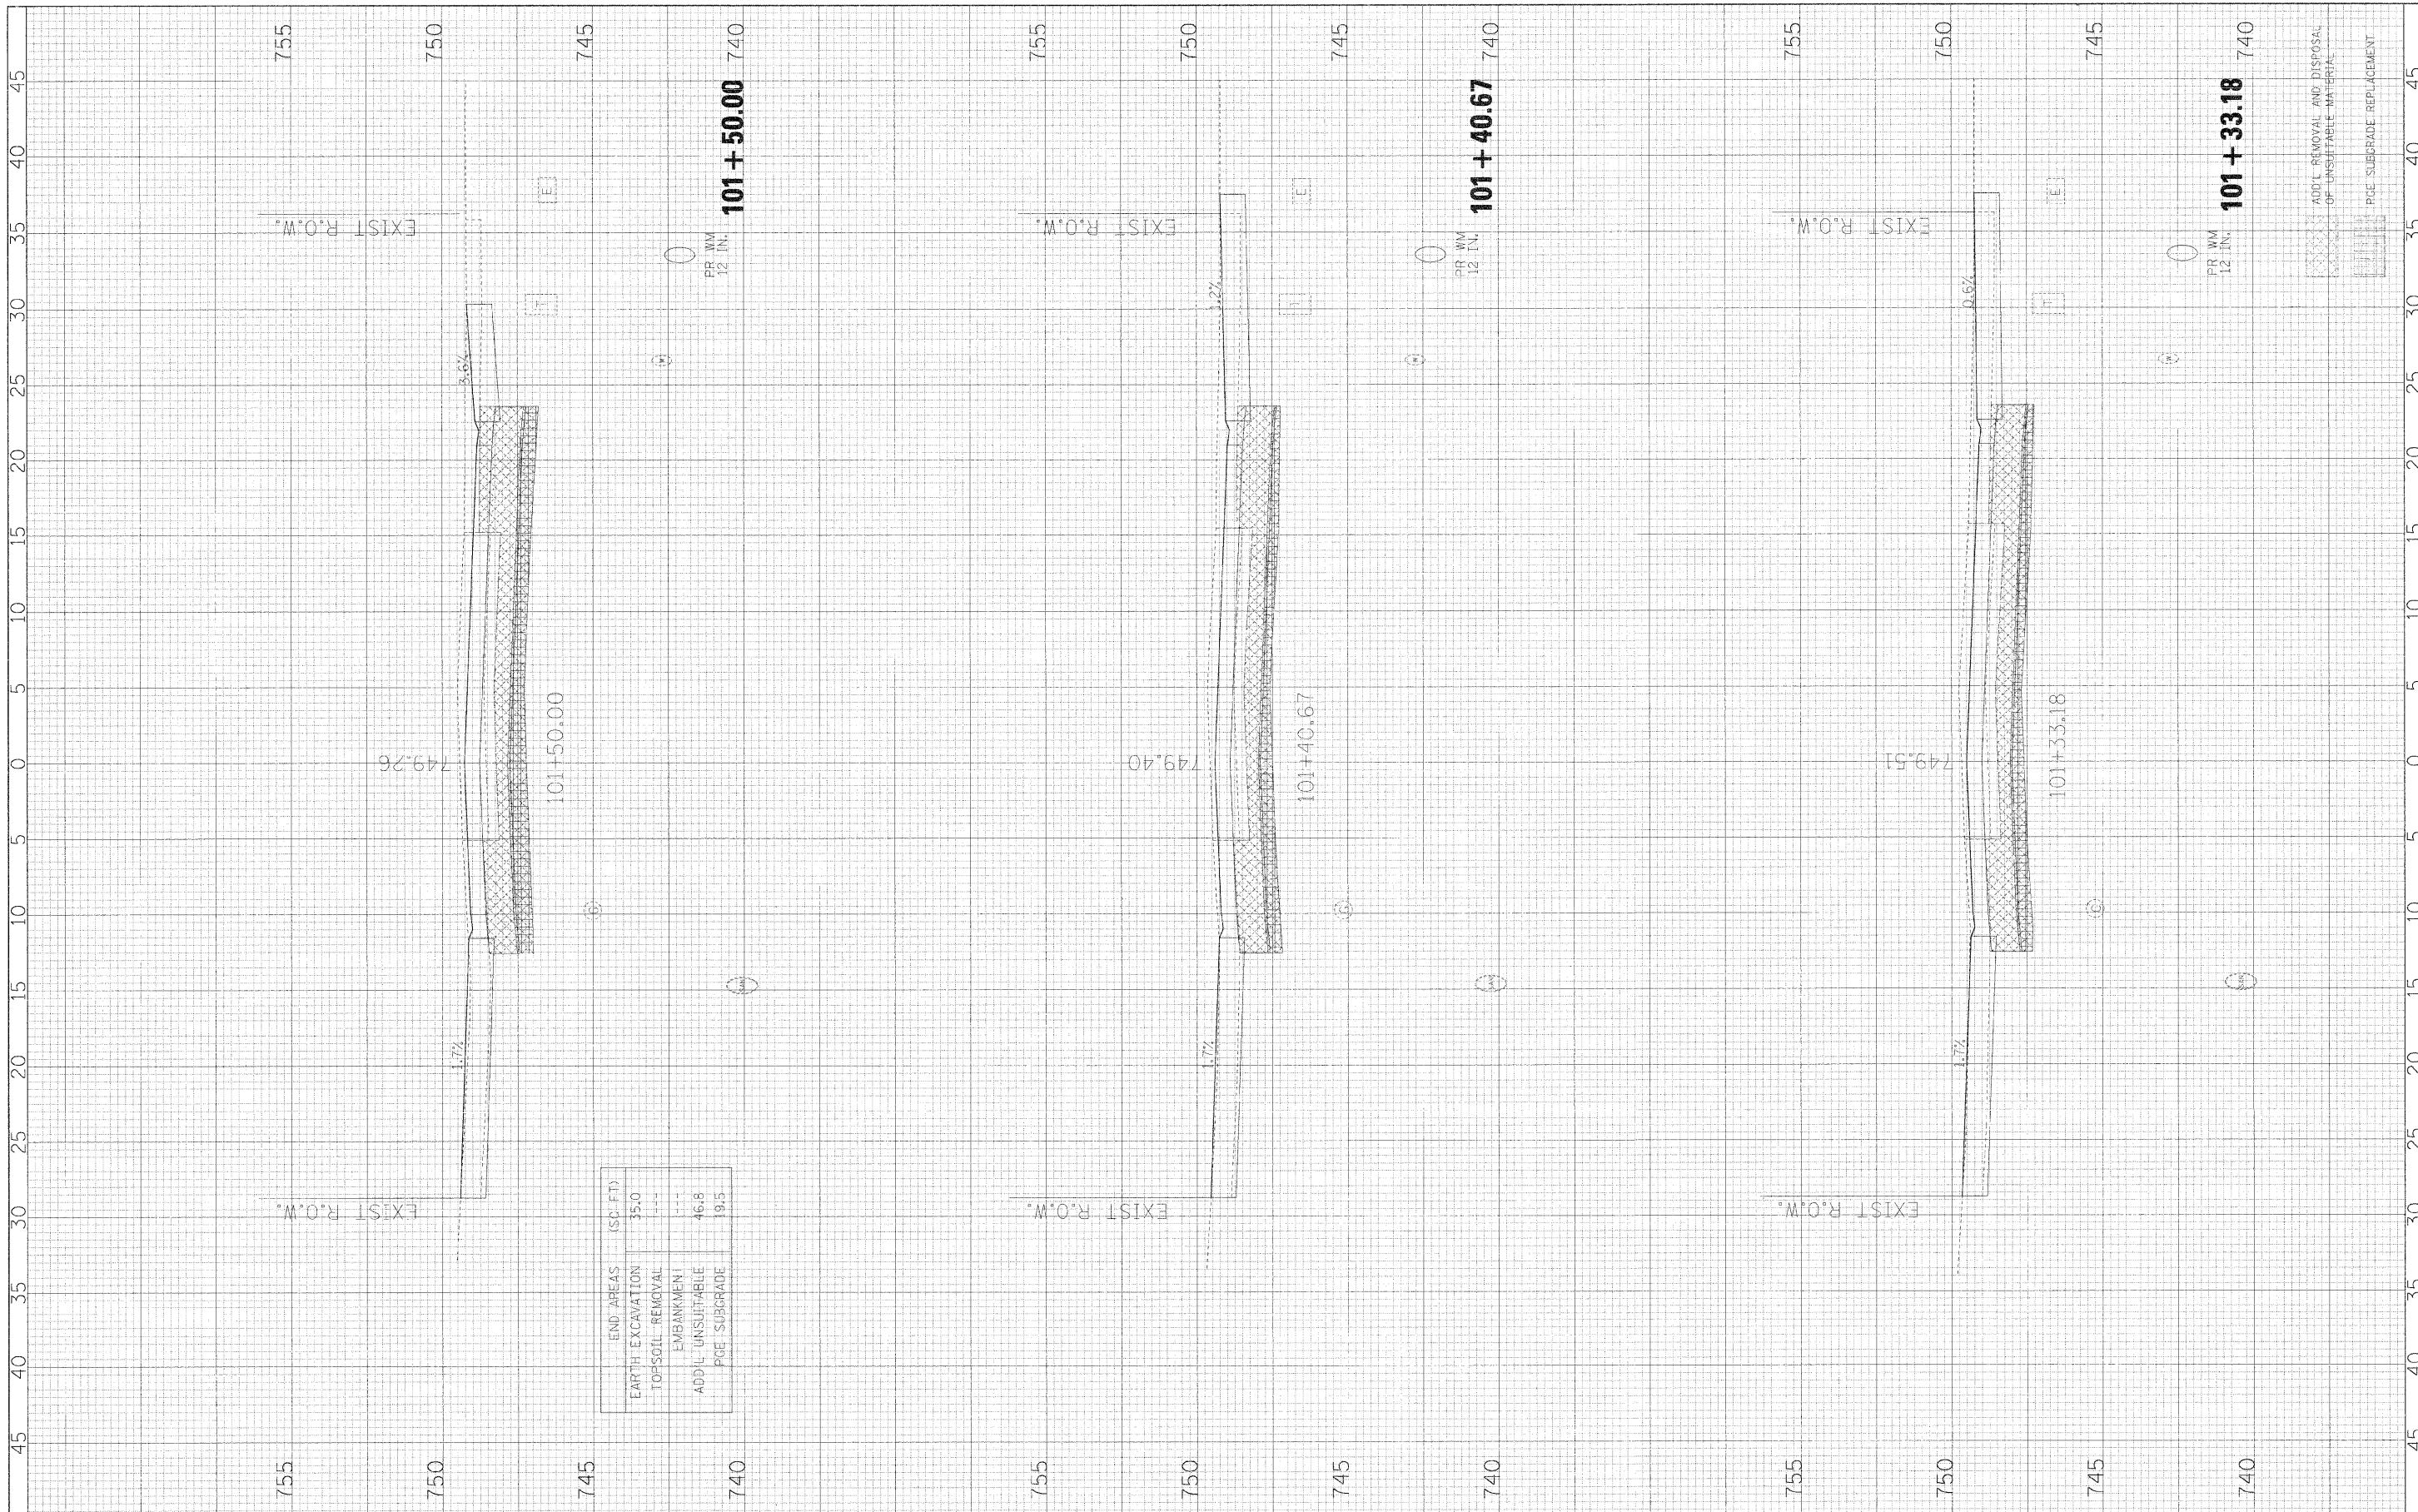

END AREAS (SQ. FT.)	
EARTH EXCAVATION	35.0
TO SOIL REMOVAL	---
EMBANKMENT	---
ADD'L. UNSUITABLE	46.8
PCE SUBGRADE	19.5

	ADD'L. REMOVAL AND DISPOSAL OF UNSUITABLE MATERIAL
	PCE SUBGRADE REPLACEMENT

FILE NAME =	USER NAME = #USER*	DESIGNED - JMT	REVISED -	STATE OF ILLINOIS DEPARTMENT OF TRANSPORTATION	BLACKHAWK DRIVE CROSS SECTIONS	F.A.U. RTE.	SECTION	COUNTY	TOTAL SHEETS	SHEET NO.	
#FILE#	PLOT SCALE = #SCALE*	DRAWN - JMT	REVISED -			3003	00-00084-00-PV	DUPAGE	112	80	
	PLOT DATE = #DATE*	CHECKED - AJB	REVISED -			BLACKHAWK DR RECONSTRUCTION CONTRACT NO. 63121					
		DATE - 01/02/09	REVISED -			FED. ROAD DIST. NO. 1 ILLINOIS FED. AID PROJECT					
						SCALE: 1H:2V	SHEET NO. 2 OF 34 SHEETS	STA. 101+33.18	TO STA. 101+50.00		