


DATE	BY	DATE
NO.	NO.	NO.
NO.	NO.	NO.

DATE	BY	DATE
NO.	NO.	NO.
NO.	NO.	NO.

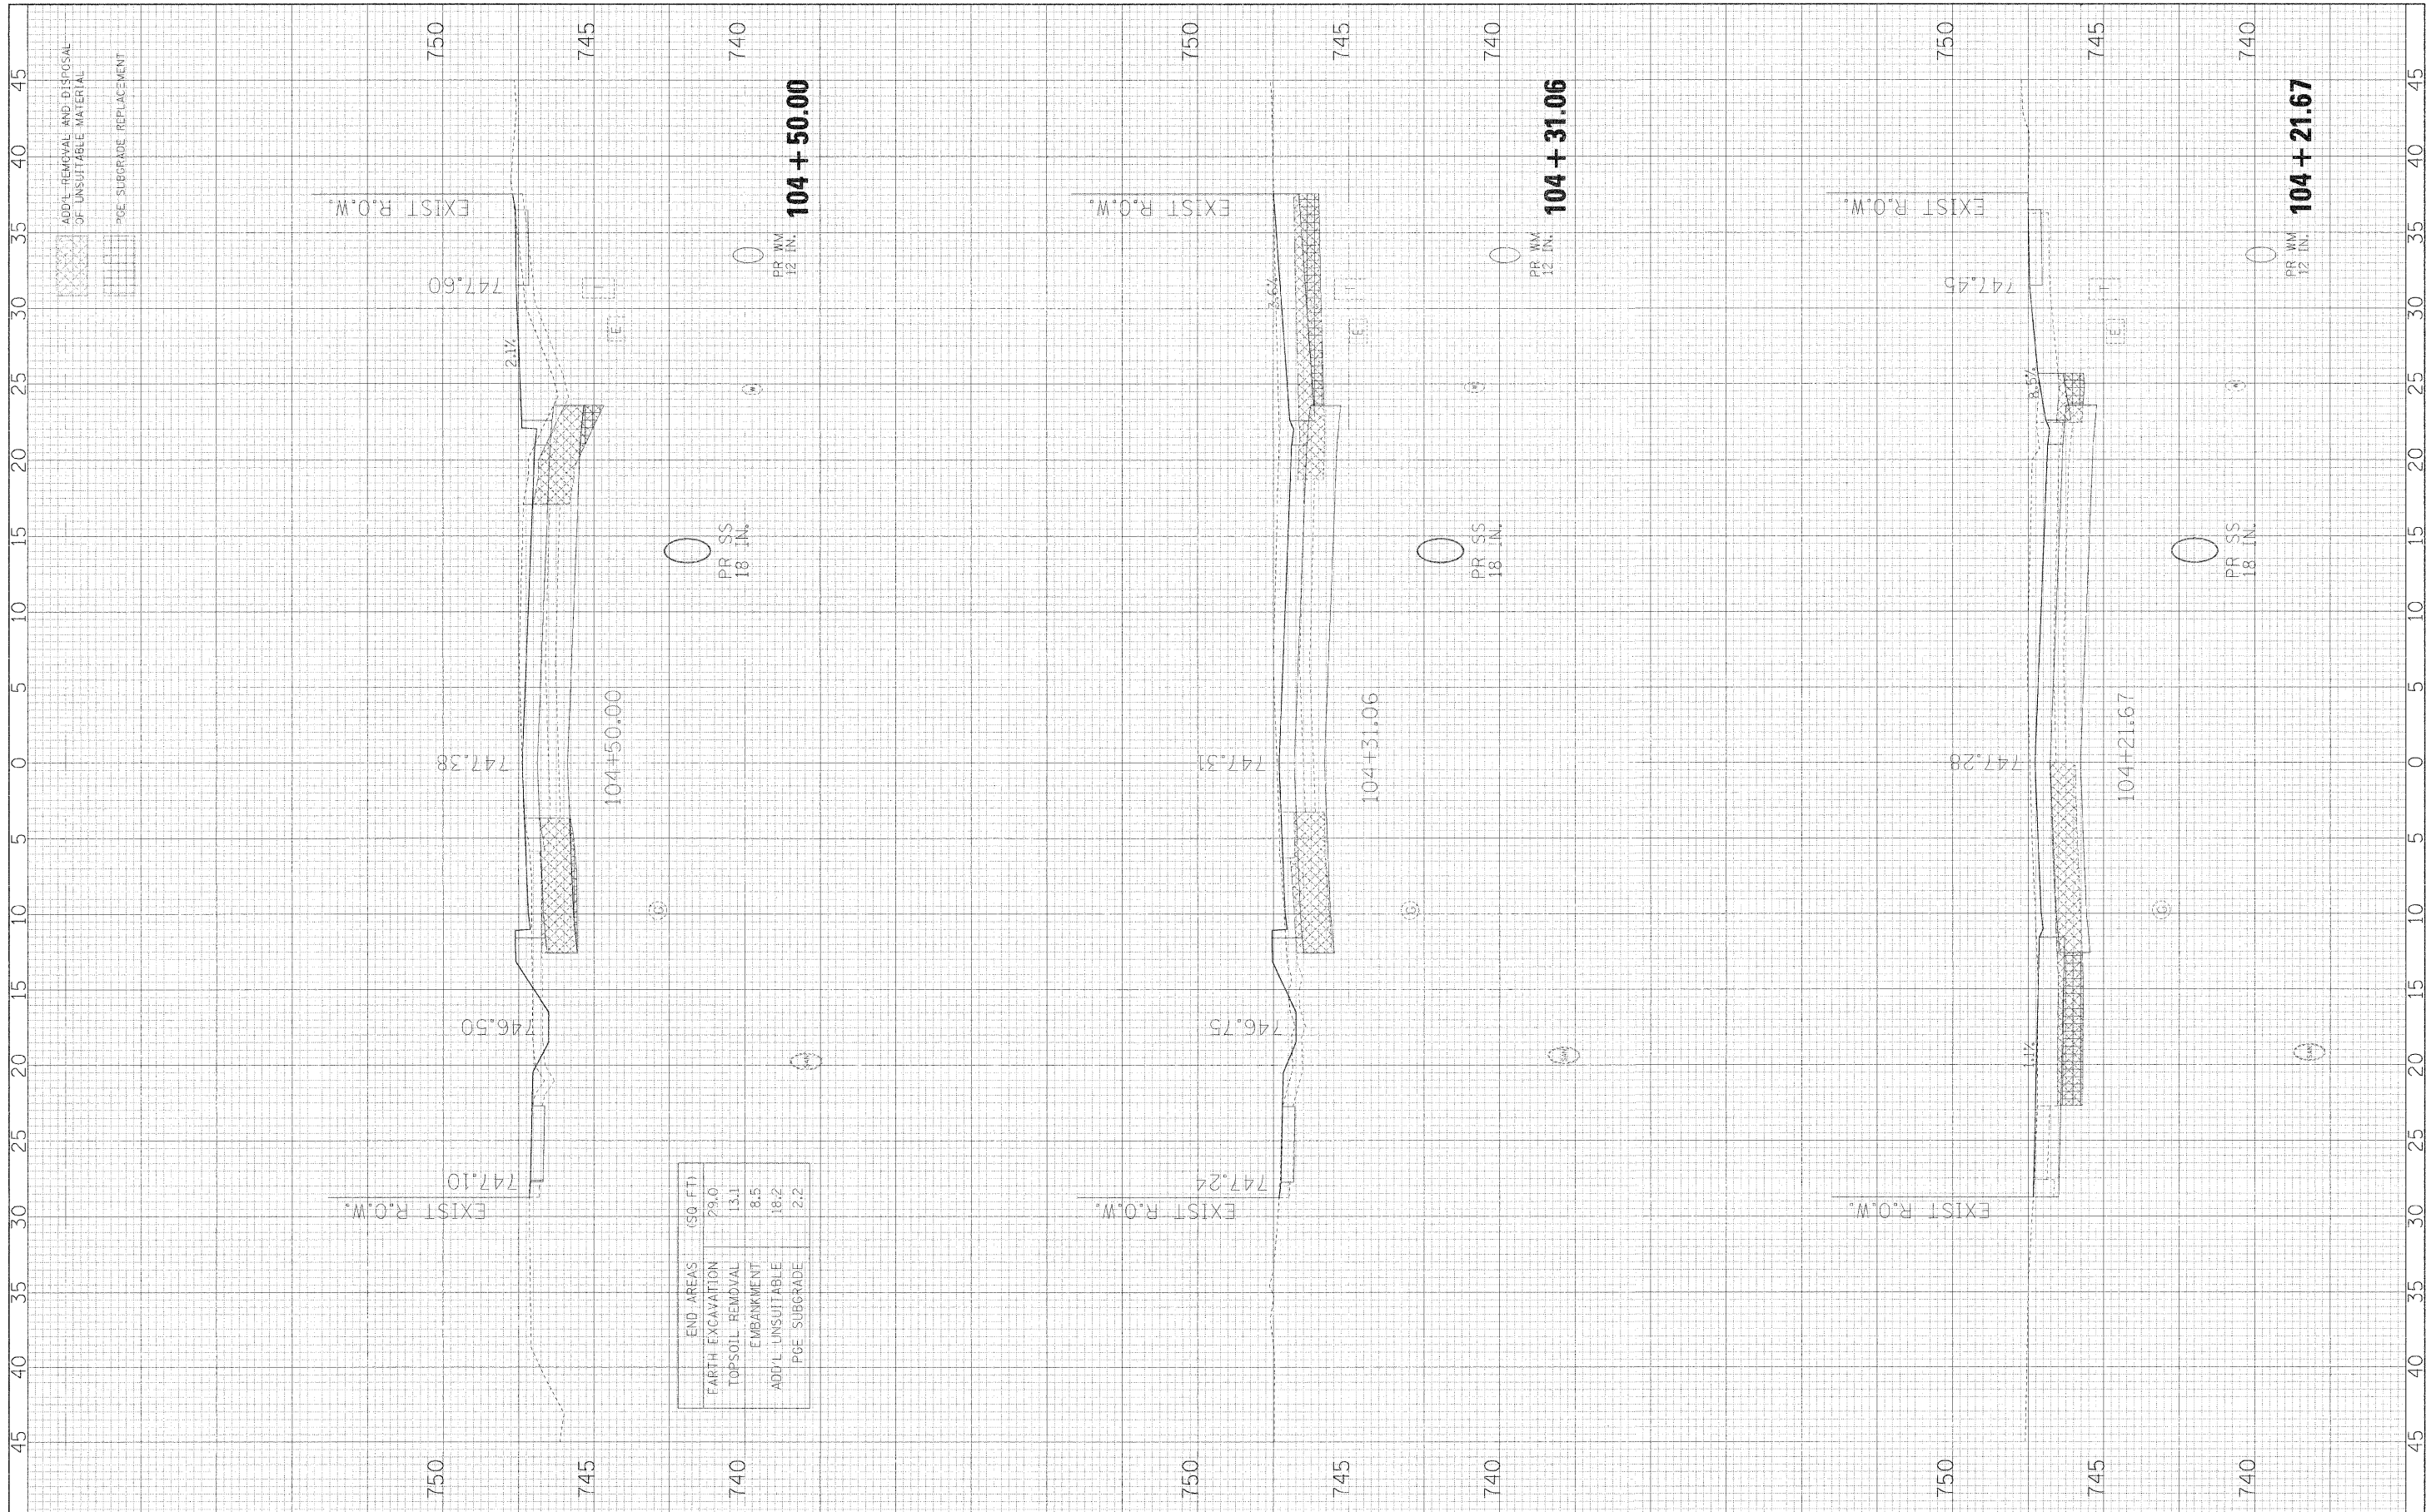

END AREAS	(SQ. FT.)
EARTH EXCAVATION	29.0
TOPSOIL REMOVAL	13.1
EMBANKMENT	8.5
ADD'L UNSUITABLE	18.2
PGE. SUBGRADE	2.2

FILE NAME =	USER NAME = #USER#	DESIGNED - JMT	REVISED -	STATE OF ILLINOIS DEPARTMENT OF TRANSPORTATION	BLACKHAWK DRIVE CROSS SECTIONS	F.A.U. RTL.	SECTION	COUNTY	TOTAL SHEETS	SHEET NO.
#FILEL#	PLOT SCALE = #SCALE#	DRAWN - JMT	REVISED -			3003	00-00084-00-PV	DUPAGE	112	84
	PLOT DATE = #DATE#	CHECKED - AJR	REVISED -			BLACKHAWK DR RECONSTRUCTION		CONTRACT NO. 63121		
		DATE - 01/02/09	REVISED -			FED. ROAD DIST. NO. 1 ILLINOIS FED. AID PROJECT				
SCALE: 1H:2V						SHEET NO. 6 OF 34 SHEETS STA. 104+21.67 TO STA. 104+50.00				