


FINAL SURVEY NO.	SUBMITTED	DATE
NO.	PLOTTED	BY
	TEMPLATE	DATE
	AREAS CHECKED	

ORIGINAL SURVEY NO.	SUBMITTED	DATE
NO.	PLOTTED	BY
	TEMPLATE	DATE
	AREAS CHECKED	

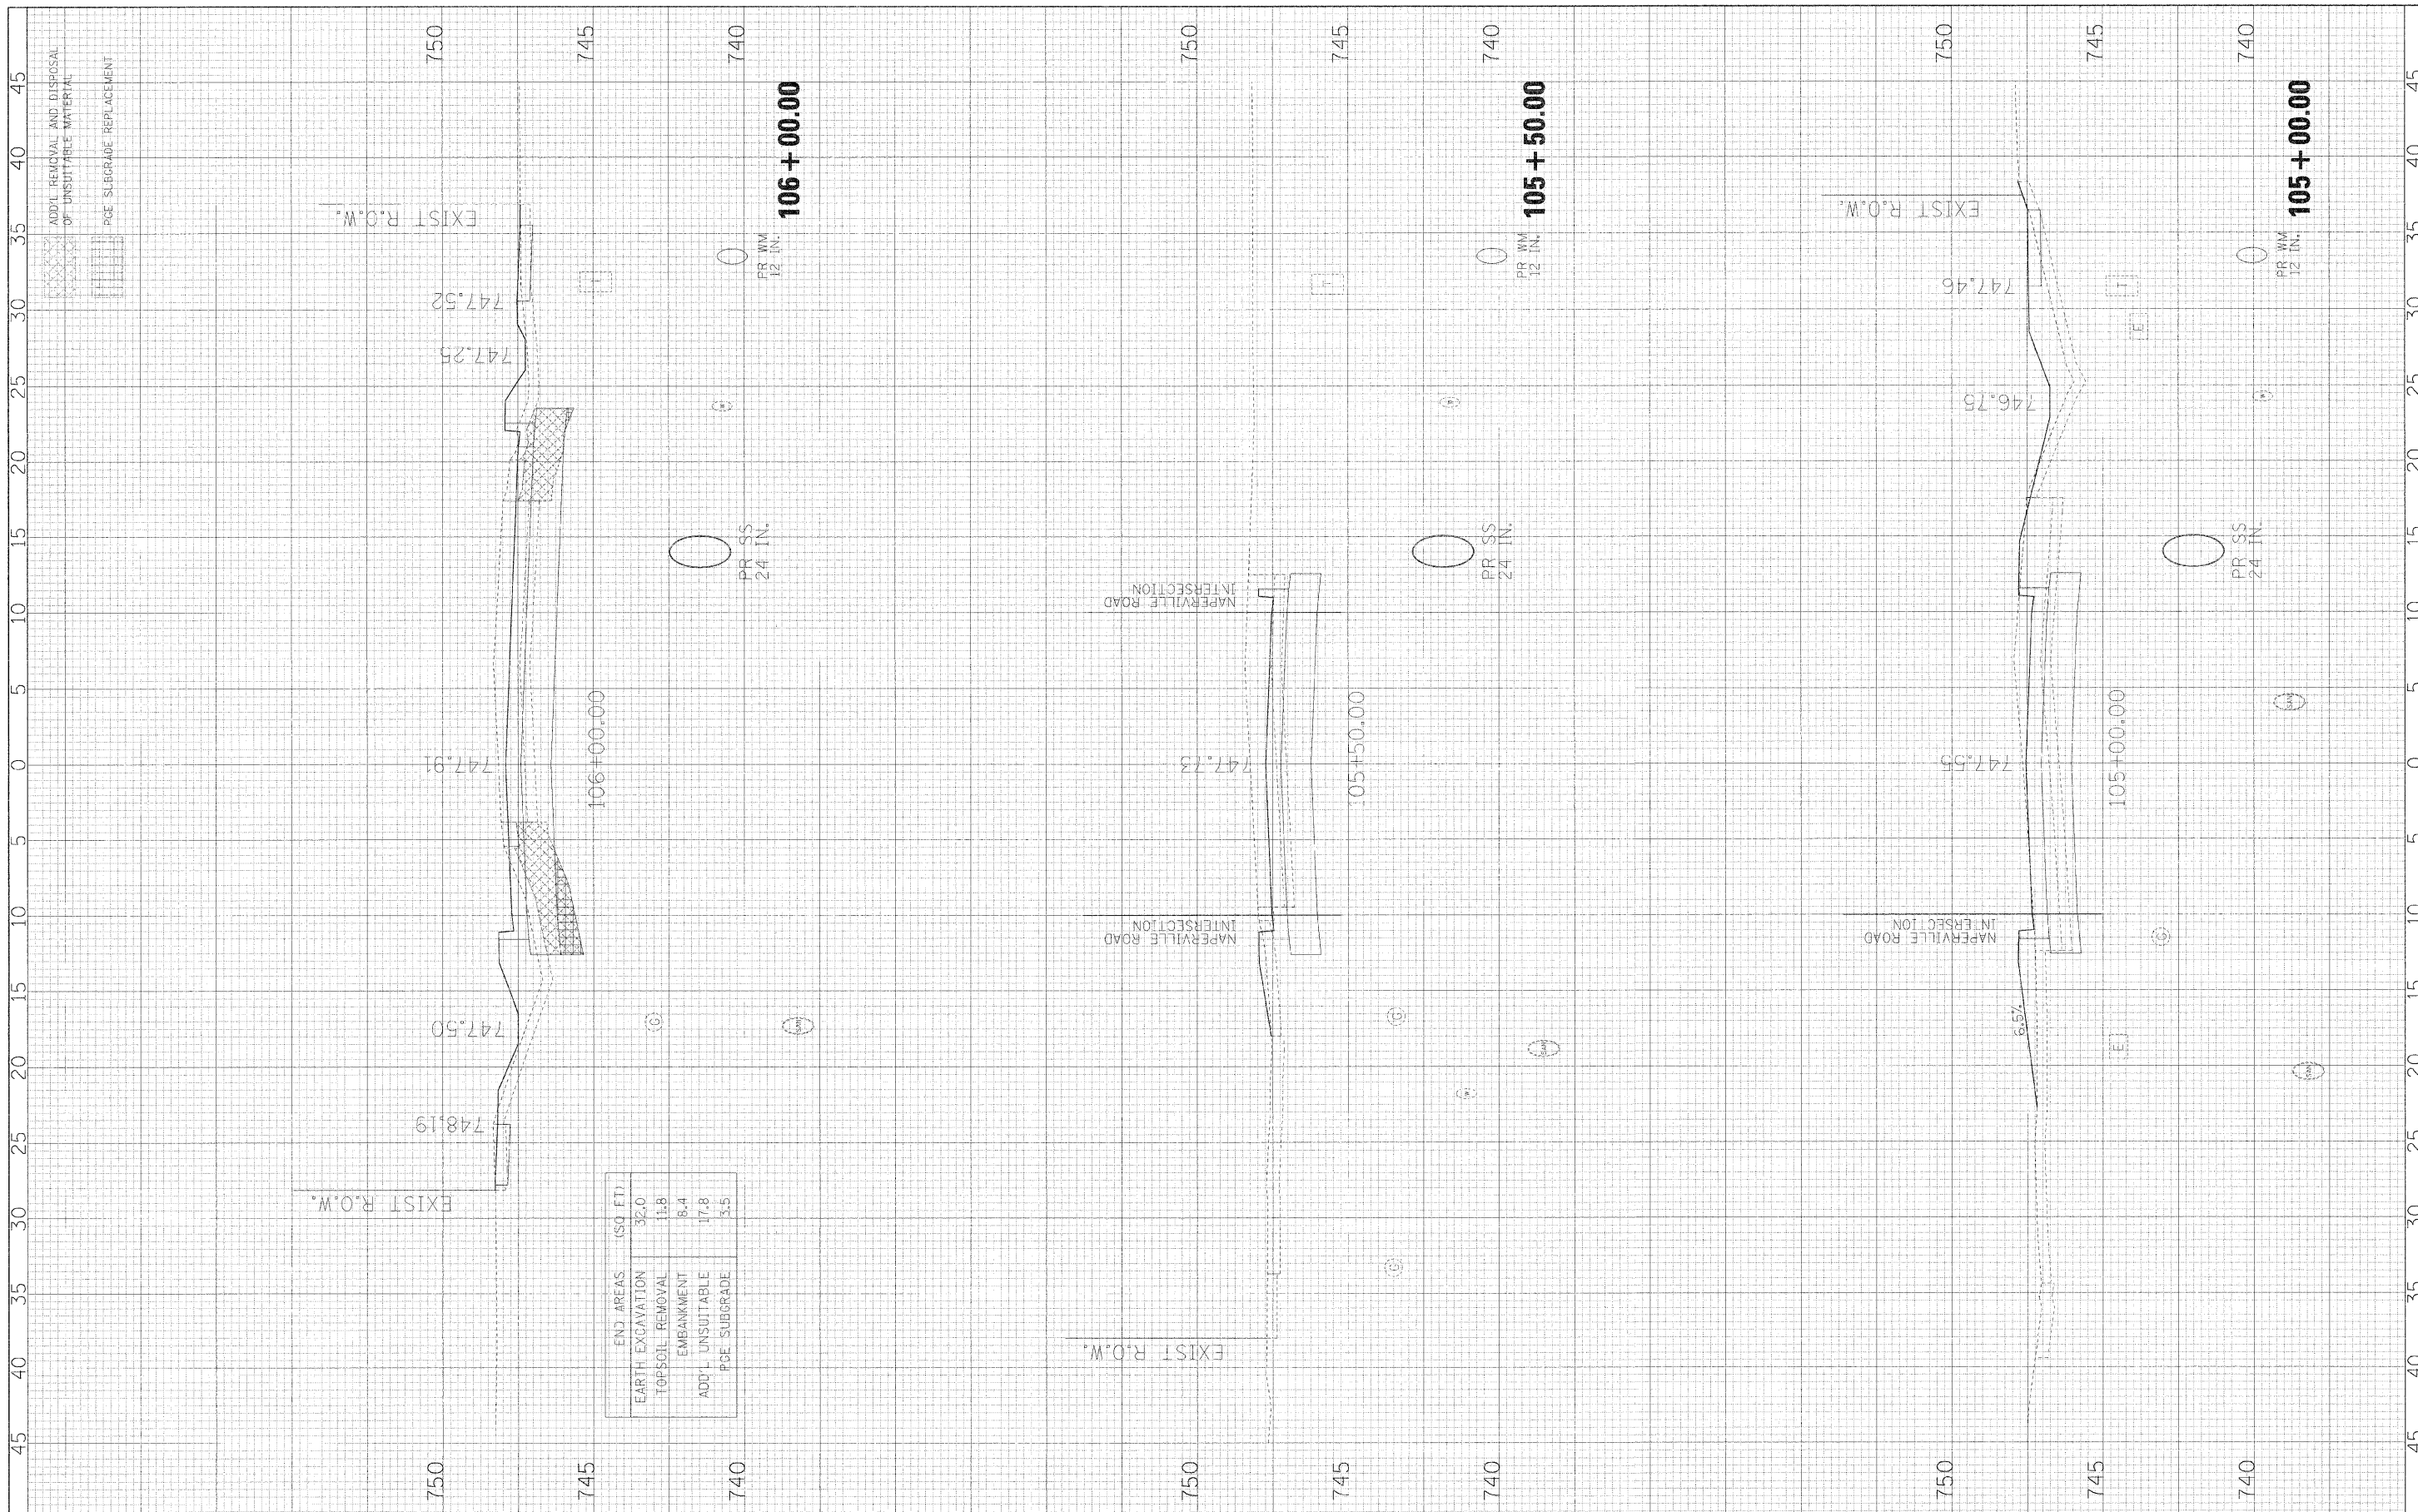

END AREAS (SQ FT)
EARTH EXCAVATION 32.0
TOPSOIL REMOVAL 11.8
EMBANKMENT 8.4
ADD'L UNSUITABLE 17.8
POE SUBGRADE 3.5

FILE NAME = #FILE#  
 USER NAME = #USR#  
 PLOT SCALE = #SCALE#  
 PLOT DATE = #DATE#

DESIGNED - JMT  
 DRAWN - JMT  
 CHECKED - AJB  
 DATE - 01/02/09

REVISED -  
 REVISED -  
 REVISED -  
 REVISED -

**STATE OF ILLINOIS  
 DEPARTMENT OF TRANSPORTATION**

**BLACKHAWK DRIVE CROSS SECTIONS**

SCALE: 1H:2V    SHEET NO. 7 OF 34 SHEETS    STA. 105+00.00 TO STA. 106+00.00

F.A.J. RTE.	SECTION	COUNTY	TOTAL SHEETS	SHEET NO.
3003	00 00084 00 PV	DUPAGE	112	85
BLACKHAWK DR RECONSTRUCTION			CONTRACT NO. 63121	
FED. ROAD DIST. NO. 1 ILLINOIS FED. AID PROJECT				