


ORIGINAL SURVEY NO.	SURVEYED PLOTTED	BY	DATE
NOTE BOOK NO.	TEMPLATE AREAS CHECKED		

ORIGINAL SURVEY NO.	SURVEYED PLOTTED	BY	DATE
NOTE BOOK NO.	TEMPLATE AREAS CHECKED		

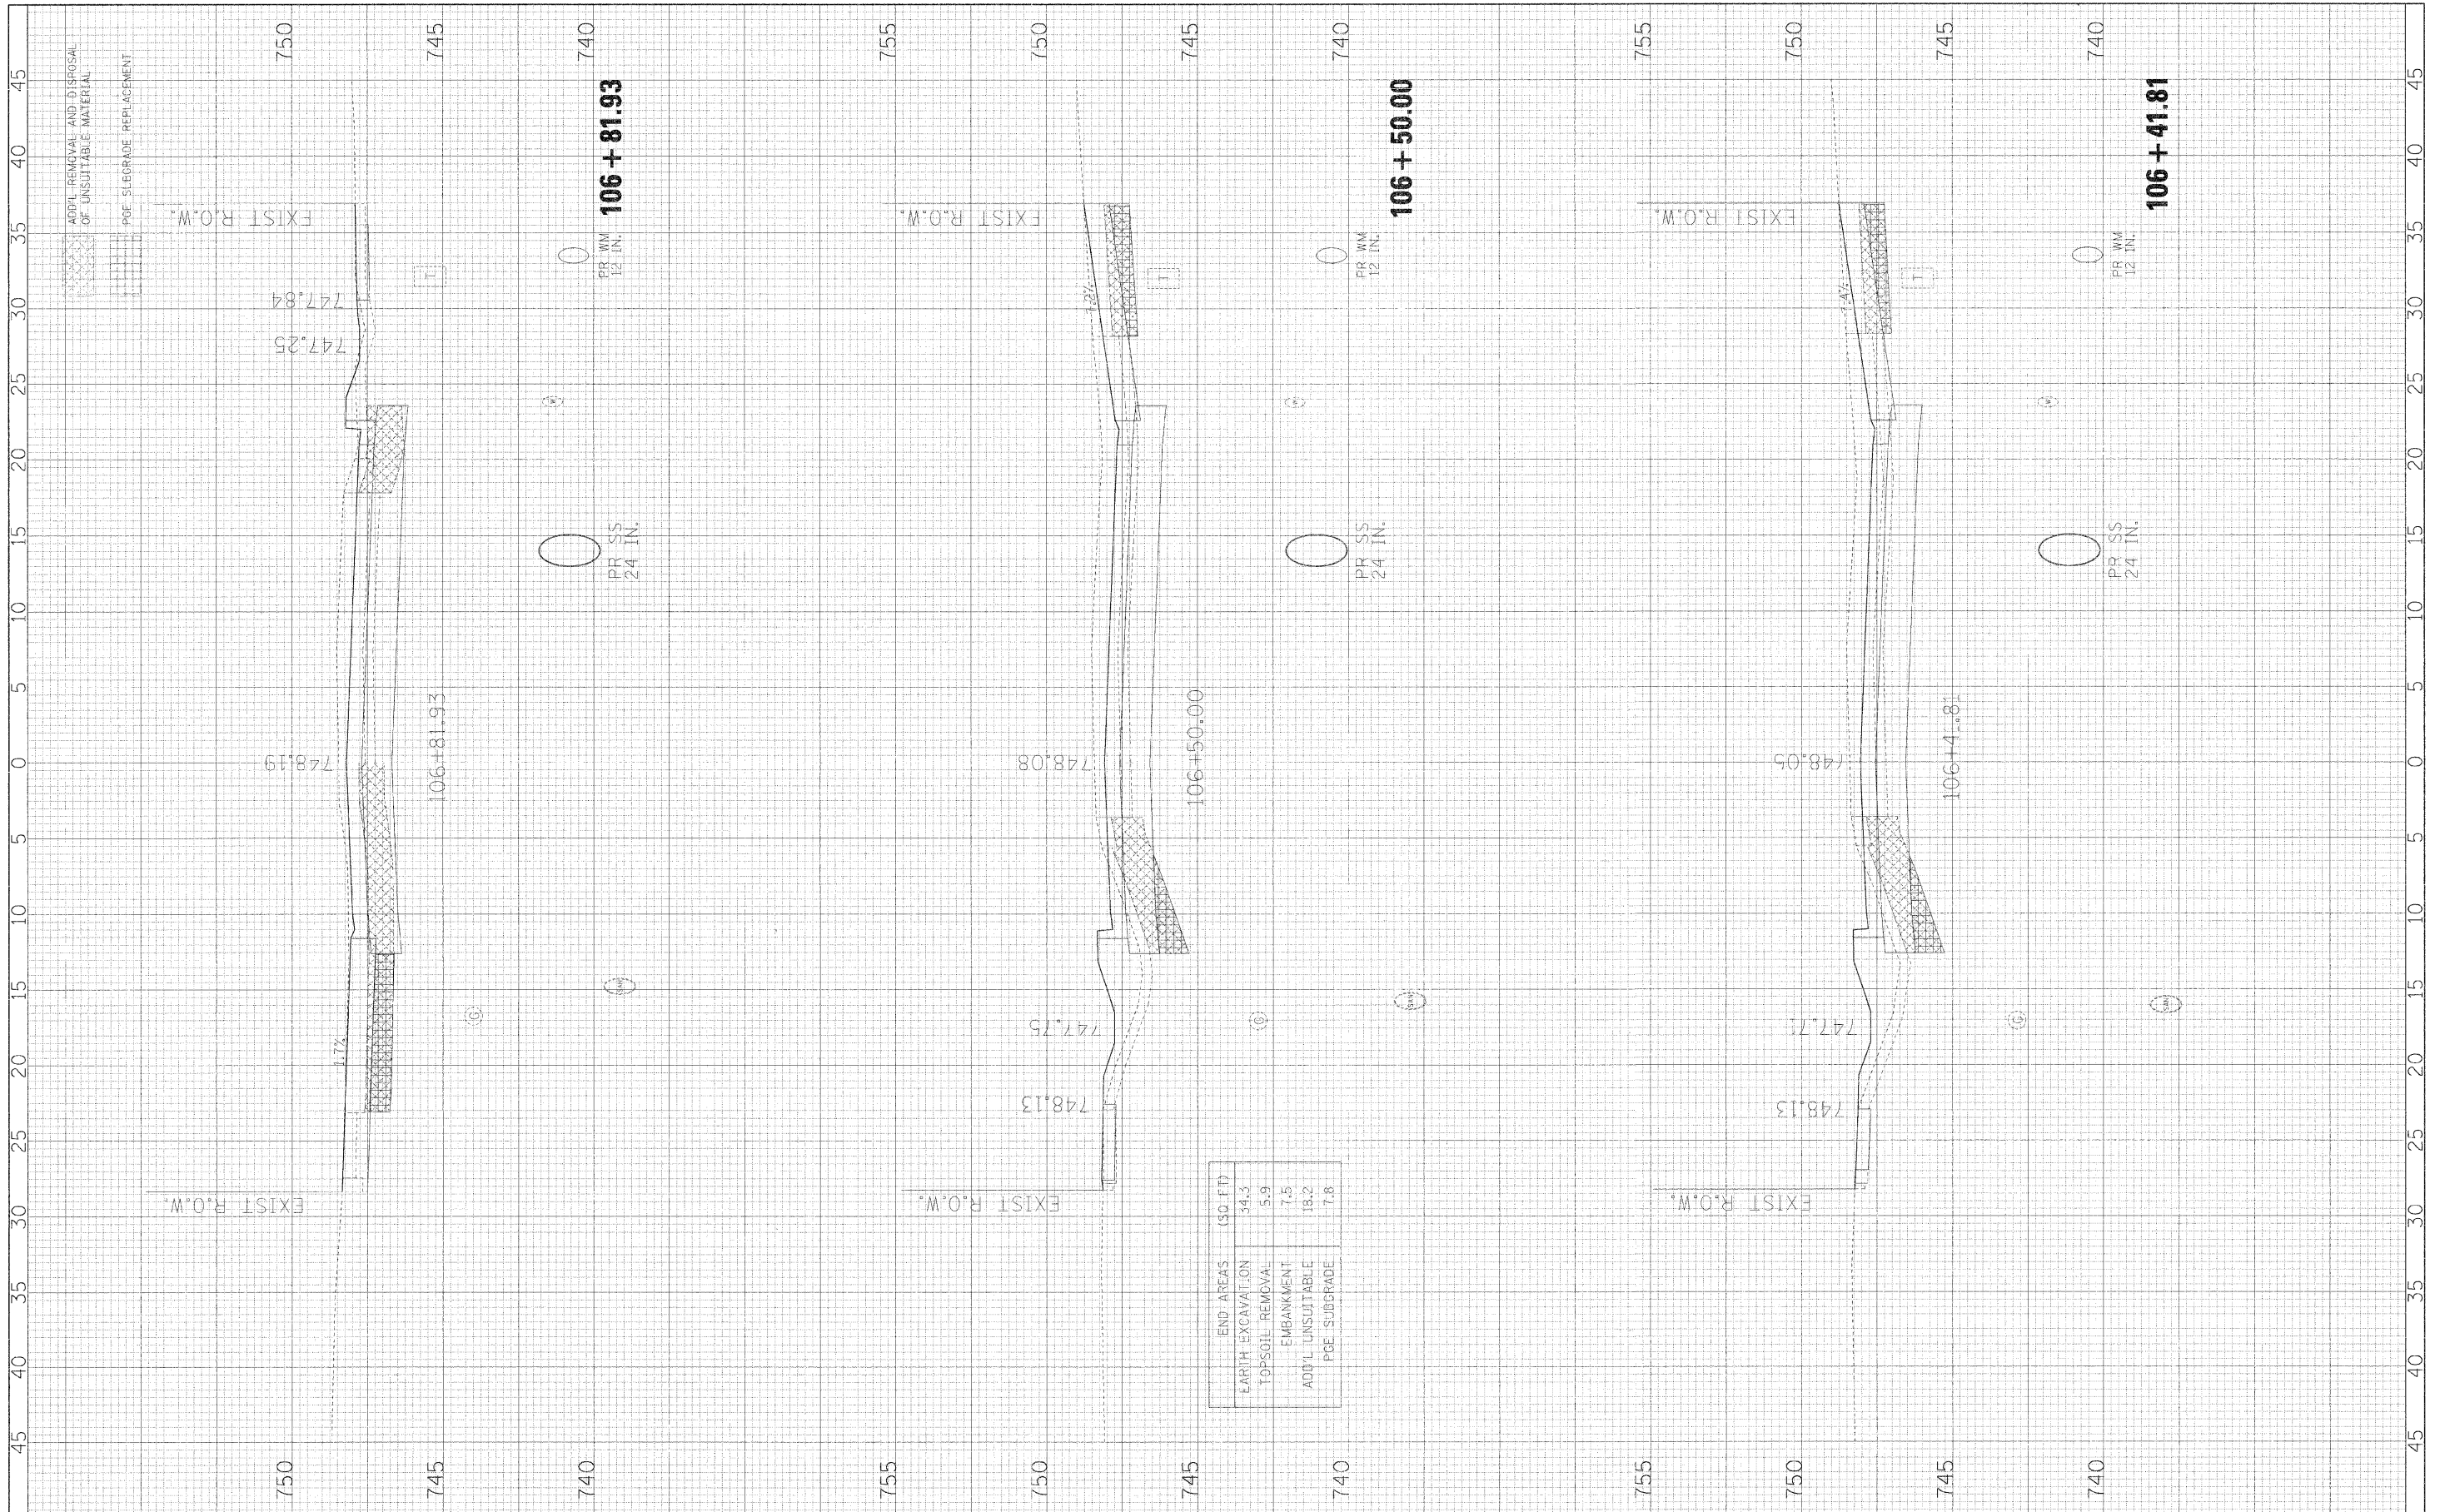

FILE NAME - #FILE#

USER NAME - #USER#  
 PLOT SCALE - #SCALE#  
 PLOT DATE - #DATE#

DESIGNED - JMT  
 DRAWN - JMT  
 CHECKED - AJB  
 DATE - 01/02/09

REVISED -  
 REVISED -  
 REVISED -  
 REVISED -

**STATE OF ILLINOIS  
 DEPARTMENT OF TRANSPORTATION**

**BLACKHAWK DRIVE CROSS SECTIONS**

SCALE: 1H:2V    SHEET NO. 8 OF 34 SHEETS    STA. 106+41.81 TO STA. 106+81.93

F.A.U. RTE.	SECTION	COUNTY	TOTAL SHEETS	SHEET NO.
3003	00-00084-00-PV	DUPAGE	112	86
BLACKHAWK DR RECONSTRUCTION			CONTRACT NO. 63121	
FED. ROAD DIST. NO. 1 ILLINOIS FED. AID PROJECT				