


FINAL SURVEY	SURVEYED	BY	DATE
NO.	PLOTTED		
	TEMPLATE		
	AREAS CHECKED		

ORIGINAL SURVEY	SURVEYED	BY	DATE
NO.	PLOTTED		
	TEMPLATE		
	AREAS CHECKED		

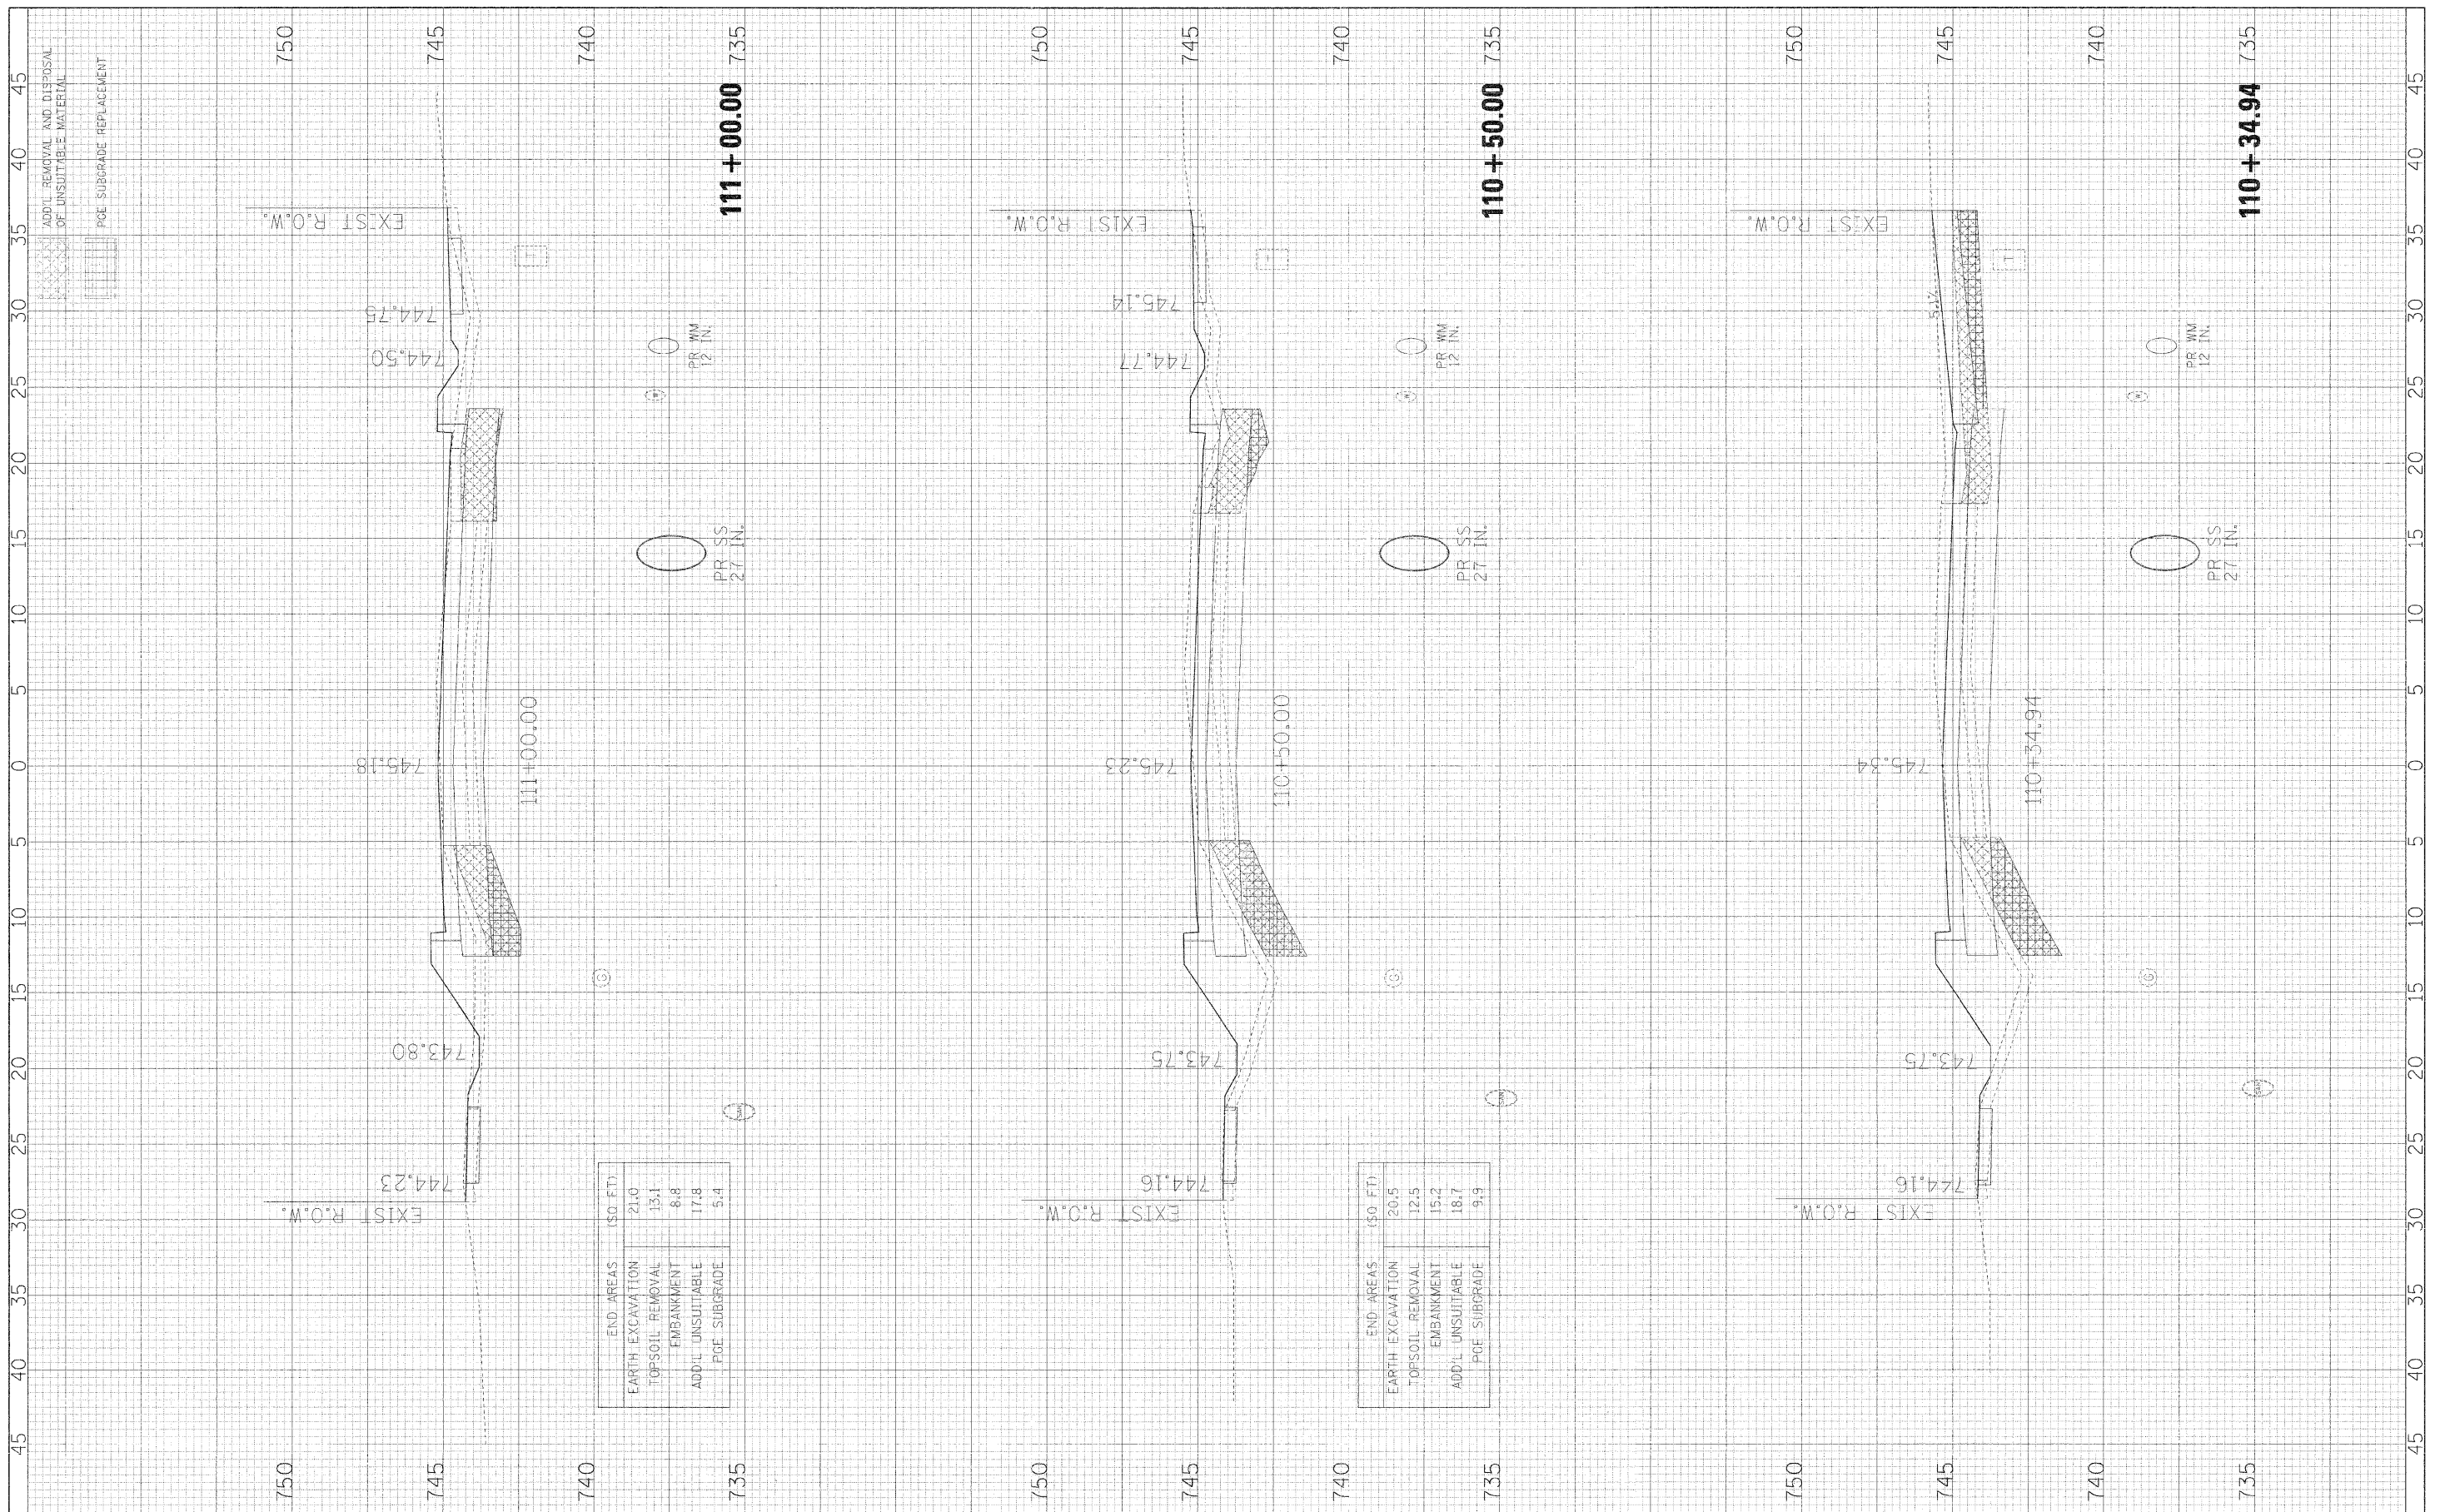

END AREAS (SQ. FT.)	
EARTH EXCAVATION	21.0
TOP SOIL REMOVAL	13.1
EMBANKMENT	8.8
ADD'L UNSUITABLE	17.8
POE SUBGRADE	5.4

END AREAS (SQ. FT.)	
EARTH EXCAVATION	20.5
TOP SOIL REMOVAL	12.5
EMBANKMENT	15.2
ADD'L UNSUITABLE	18.7
POE SUBGRADE	9.9

FILE NAME = #FILE#	USER NAME = #USER#	DESIGNED - JMT	REVISED -	STATE OF ILLINOIS DEPARTMENT OF TRANSPORTATION	BLACKHAWK DRIVE CROSS SECTIONS	F.A.U. RTE. 3003	SECTION 00-00084-00-PV	COUNTY DUPAGE	TOTAL SHEETS 112	SHEET NO. 92
PLOT SCALE = #SCALE#	CHECKED - AJB	REVISIONS	CONTRACT NO. 63121							
PLOT DATE = #DATE#	DATE - 01/02/09	REVISIONS								
SCALE: 1H:2V		SHEET NO. 14 OF 34 SHEETS								

STA. 110+34.94	TO STA. 111+00.00	FED. ROAD DIST. NO. 1	ILLINOIS FED. AID PROJECT
----------------	-------------------	-----------------------	---------------------------