


FINAL SURVEY NOTE BOOK NO.	BY	DATE
SURVEYED		
PLOTTED		
TEMP. AREAS CHECKED		

ORIG. SURVEY NOTE BOOK NO.	BY	DATE
SURVEYED		
PLOTTED		
TEMP. AREAS CHECKED		

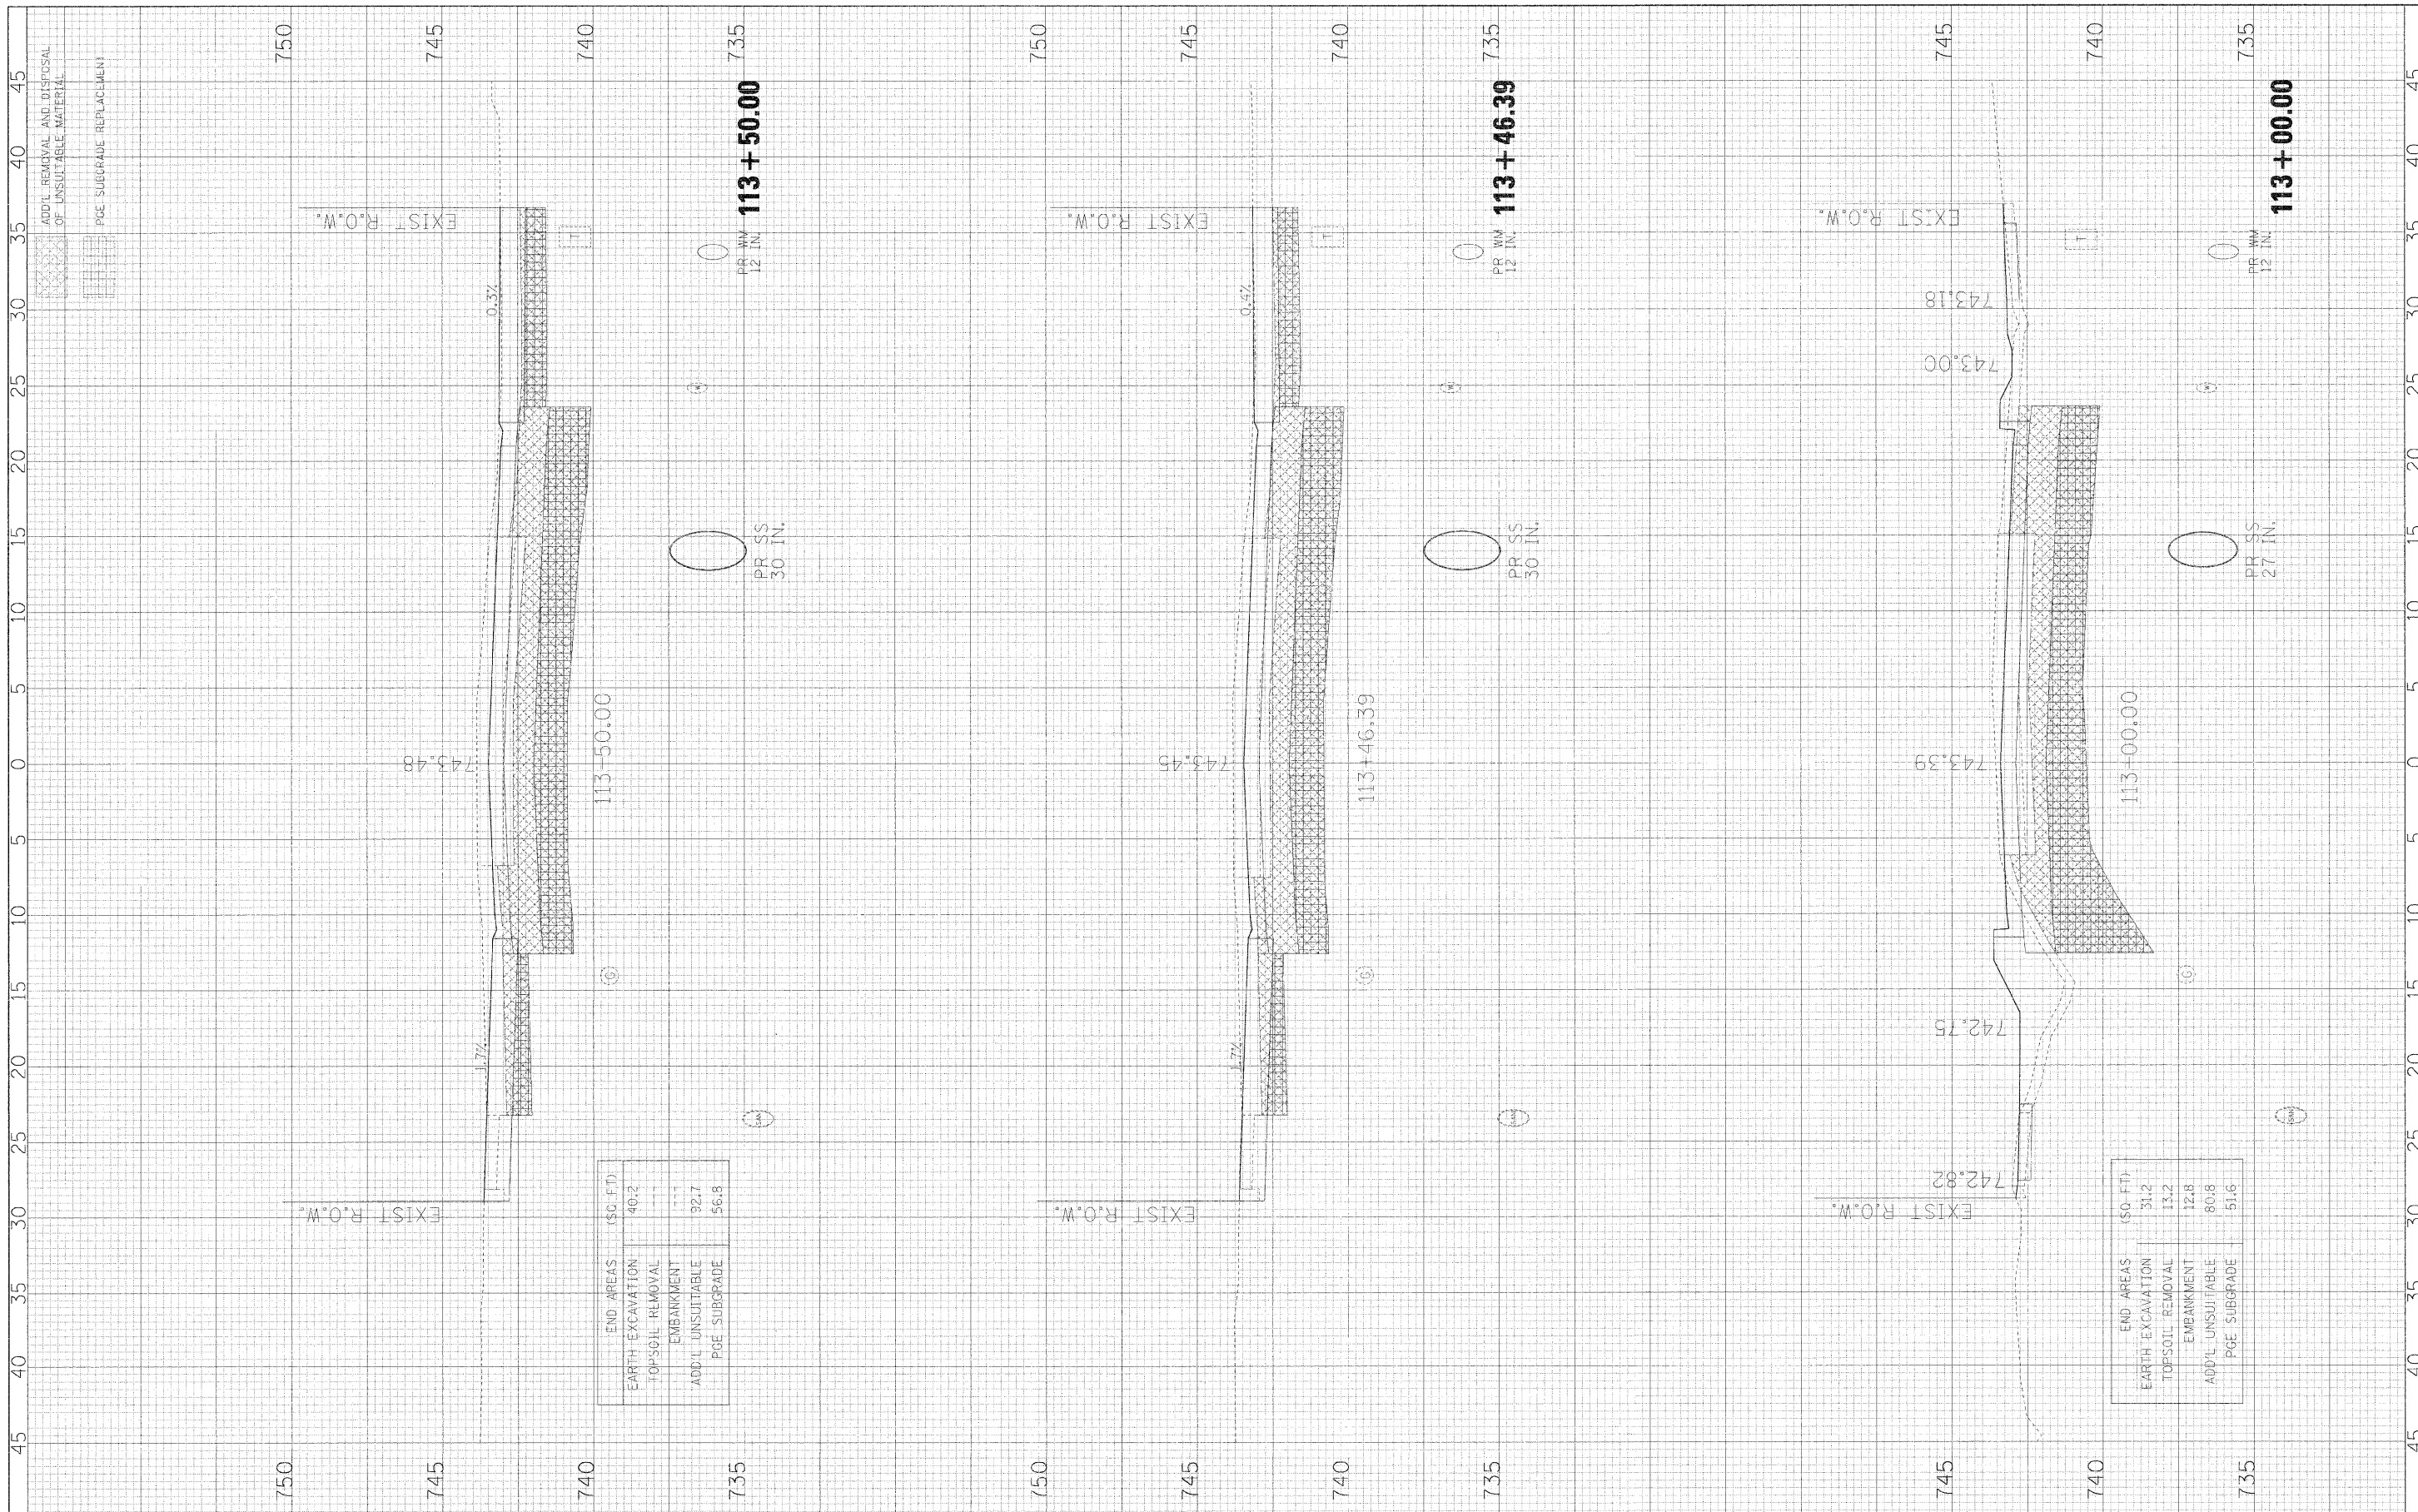

END AREAS (SQ. FT.)	
EARTH EXCAVATION	40.2
TOPSOIL REMOVAL	---
EMBANKMENT	---
ADD'L UNSUITABLE	92.7
PGE. SUBGRADE	56.8

END AREAS (SQ. FT.)	
EARTH EXCAVATION	31.2
TOPSOIL REMOVAL	13.2
EMBANKMENT	12.8
ADD'L UNSUITABLE	80.8
PGE. SUBGRADE	51.6

FILE NAME =	USER NAME = #USER*
#FILE#	

PLOT SCALE = #SCALE#	DESIGNED - JMT	REVISED -
PLOT DATE = #DATE#	DRAWN - JMT	REVISED -
	CHECKED - AJB	REVISED -
	DATE - 01/02/09	REVISED -

STATE OF ILLINOIS	DEPARTMENT OF TRANSPORTATION
-------------------	------------------------------

BLACKHAWK DRIVE CROSS SECTIONS
SCALE: 1H:2V
SHEET NO. 17 OF 34 SHEETS
STA. 113+00.00 TO STA. 113+50.00

F.A.I. RTE.	SECTION	COUNTY	TOTAL SHEETS	SHEET NO.
3003	00-00084-00-PV	DUPAGE	112	95
BLACKHAWK DR RECONSTRUCTION			CONTRACT NO. 63121	
FED. ROAD DIST. NO. 1 ILLINOIS FED. AID PROJECT				

FILE NAME =	USER NAME = #USER*
#FILE#	