


FILED	SURVEYED	BY	DATE
SHEET	PLOTTED		
NOTE BOOK	TEMPLATE		
NO.	AREAS CHECKED		

ORIGINAL	SURVEYED	BY	DATE
SHEET	PLOTTED		
NOTE BOOK	TEMPLATE		
NO.	AREAS CHECKED		

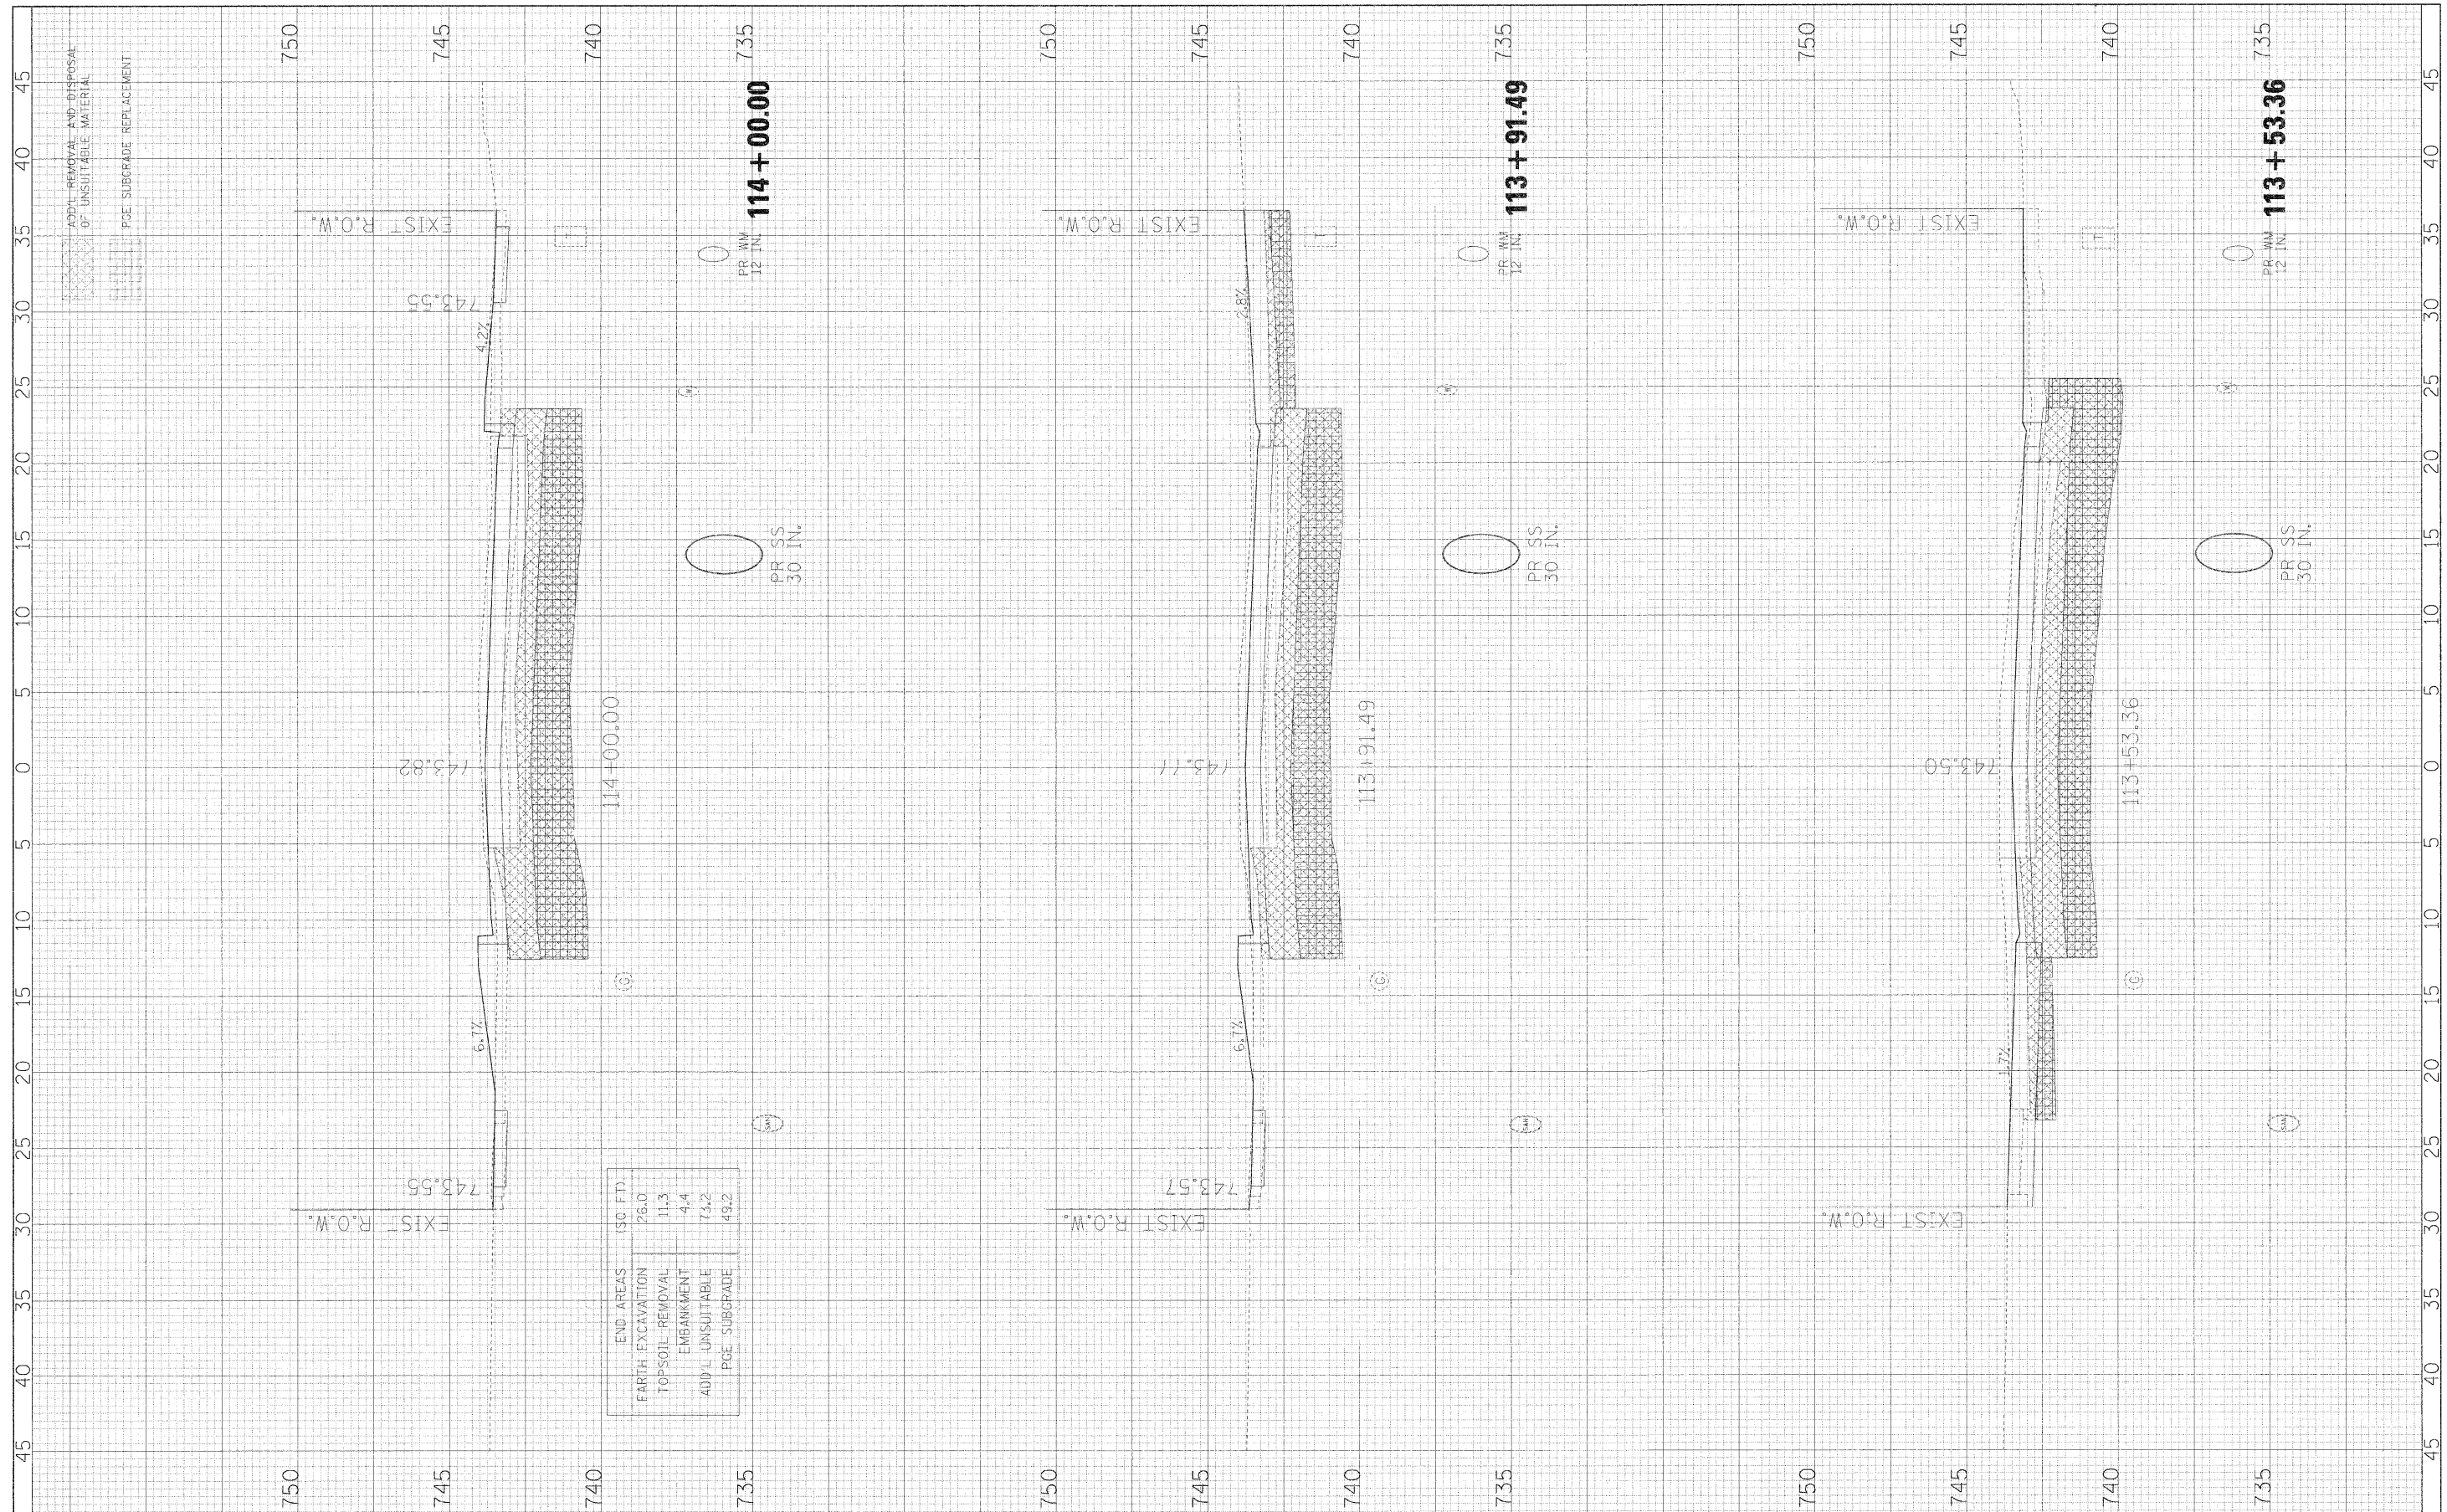

EVD AREAS (SQ. FT.)	
FARTH EXCAVATION	26.0
TOP-SOIL REMOVAL	11.3
EMBANKMENT	4.4
ADD'L UNSUITABLE	73.2
P.O.E. SUBGRADE	49.2

FILE NAME =	USER NAME = #USCR#
*FILE#	

PLOT SCALE = #SCALE#	DESIGNED - JM	REVISED -
PLOT DATE = #DATE#	DRAWN - JM	REVISED -
	CHECKED - AJB	REVISED -
	DATE - 01/02/09	REVISED -

STATE OF ILLINOIS	BLACKHAWK DRIVE CROSS SECTIONS
DEPARTMENT OF TRANSPORTATION	

SCALE: 1H:2V	SHEET NO. 18 OF 34 SHEETS	STA. 113+53.36 TO STA. 114+00.00
--------------	---------------------------	----------------------------------

F.A.U. RTE.	SECTION	COUNTY	TOTAL SHEETS	SHEET NO.
3003	00-00084-00-PV	DUPAGE	112	96
BLACKHAWK DR RECONSTRUCTION		CONTRACT NO. 63121		
FED. ROAD DIST. NO. 1 [ILL:015] FED. AID PROJECT				