


FILED	DATE
SURVEYED	BY
PLOTTED	DATE
TEMPLATE	
NOTE BOOK	
AREAS CHECKED	
NO.	

ORIGINAL	DATE
SURVEY	BY
PLOTTED	DATE
TEMPLATE	
NOTE BOOK	
AREAS CHECKED	
NO.	

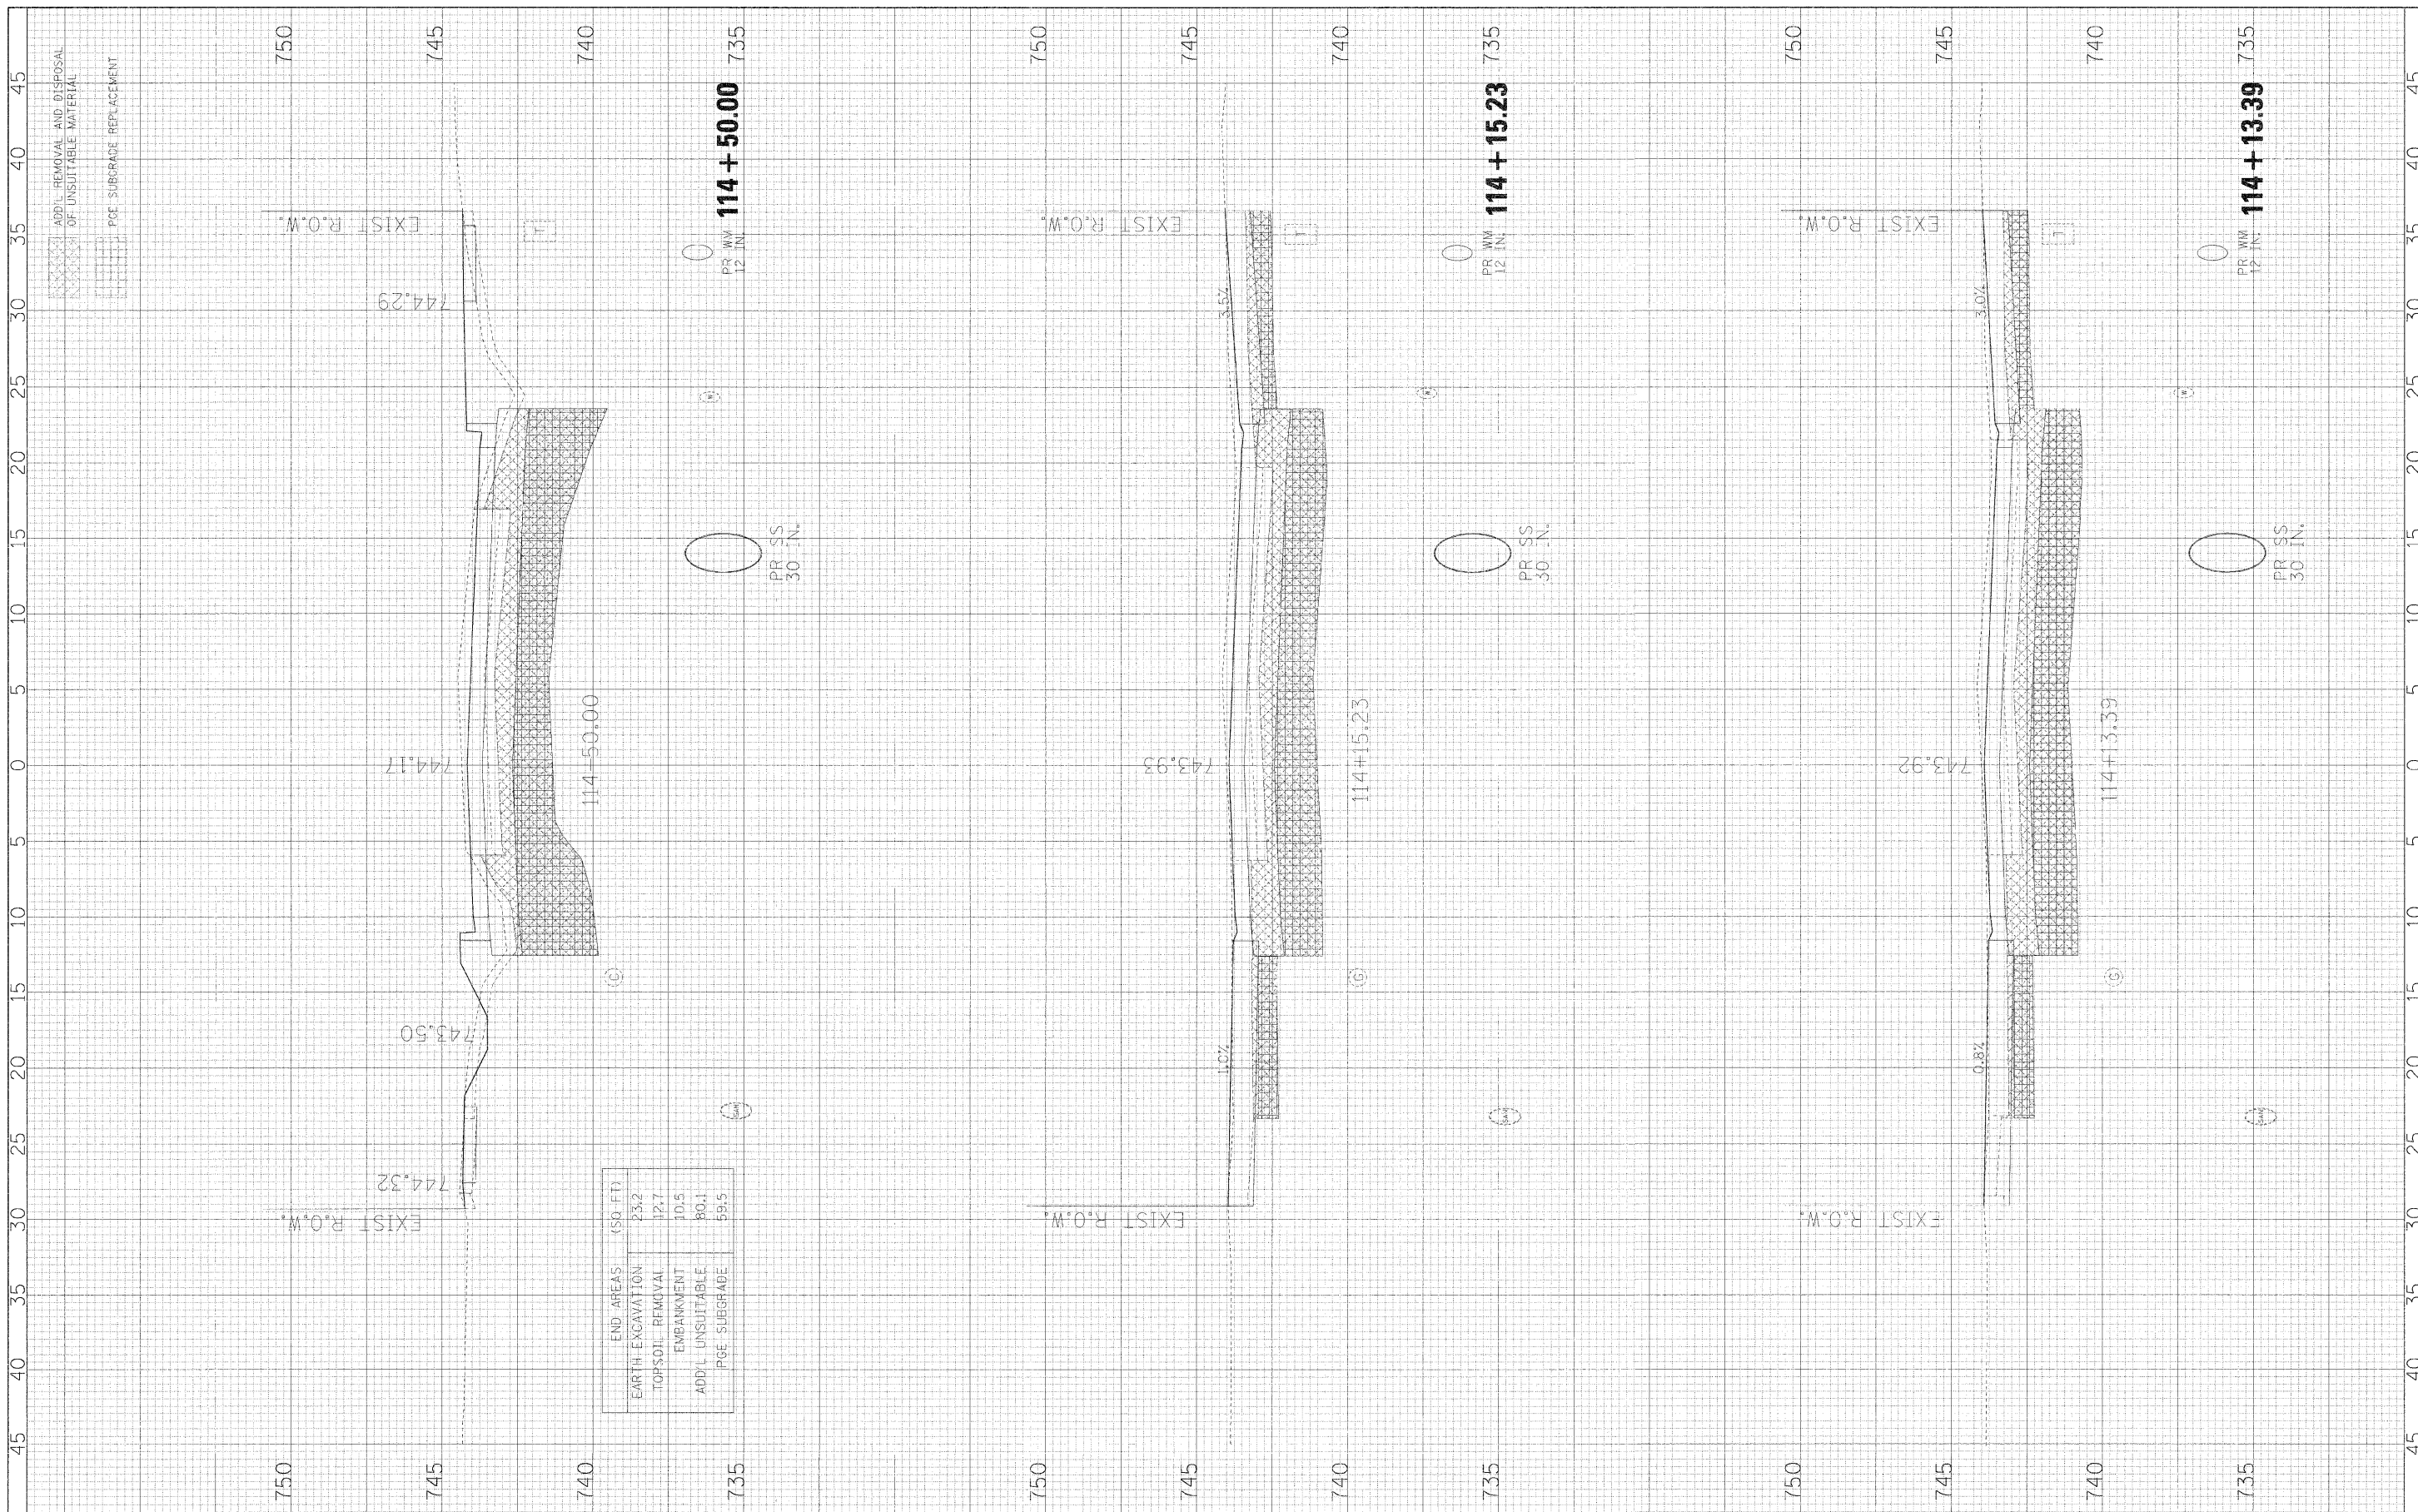

END AREAS (50 FT)	
EARTH EXCAVATION	23.2
TOP SOIL REMOVAL	12.7
EMBANKMENT	10.5
ADD'L UNSUITABLE	10.1
PGE. SUBGRADE	59.5

FILE NAME =	USER NAME = \$USER\$
#FILEL\$	
PLT SCALE = \$SCALE\$	
PLT DATE = \$DATE\$	

DESIGNED - JMI	REVISED -
DRAWN - JMT	REVISED -
CHECKED - AJB	REVISED -
DATE - 01/02/09	REVISED -

DESIGNED - JMI	REVISED -
DRAWN - JMT	REVISED -
CHECKED - AJB	REVISED -
DATE - 01/02/09	REVISED -

**STATE OF ILLINOIS
DEPARTMENT OF TRANSPORTATION**

BLACKHAWK DRIVE CROSS SECTIONS

SCALE: 1/4"=2V SHEET NO. 19 OF 34 SHEETS STA. 114+13.39 TO STA. 114+50.00

F.A.U. RITE.	SECTION	COUNTY	TOTAL SHEETS	SHEET NO.
3003	00-00084-00-PV	DUPAGE	112	97
BLACKHAWK DR RECONSTRUCTION		CONTRACT NO. 63121		
FED. ROAD DIST. NO. 1 ILLINOIS FED. AID PROJECT				