


DATE	BY
DATE	BY
DATE	BY
DATE	BY

DATE	BY
DATE	BY
DATE	BY
DATE	BY

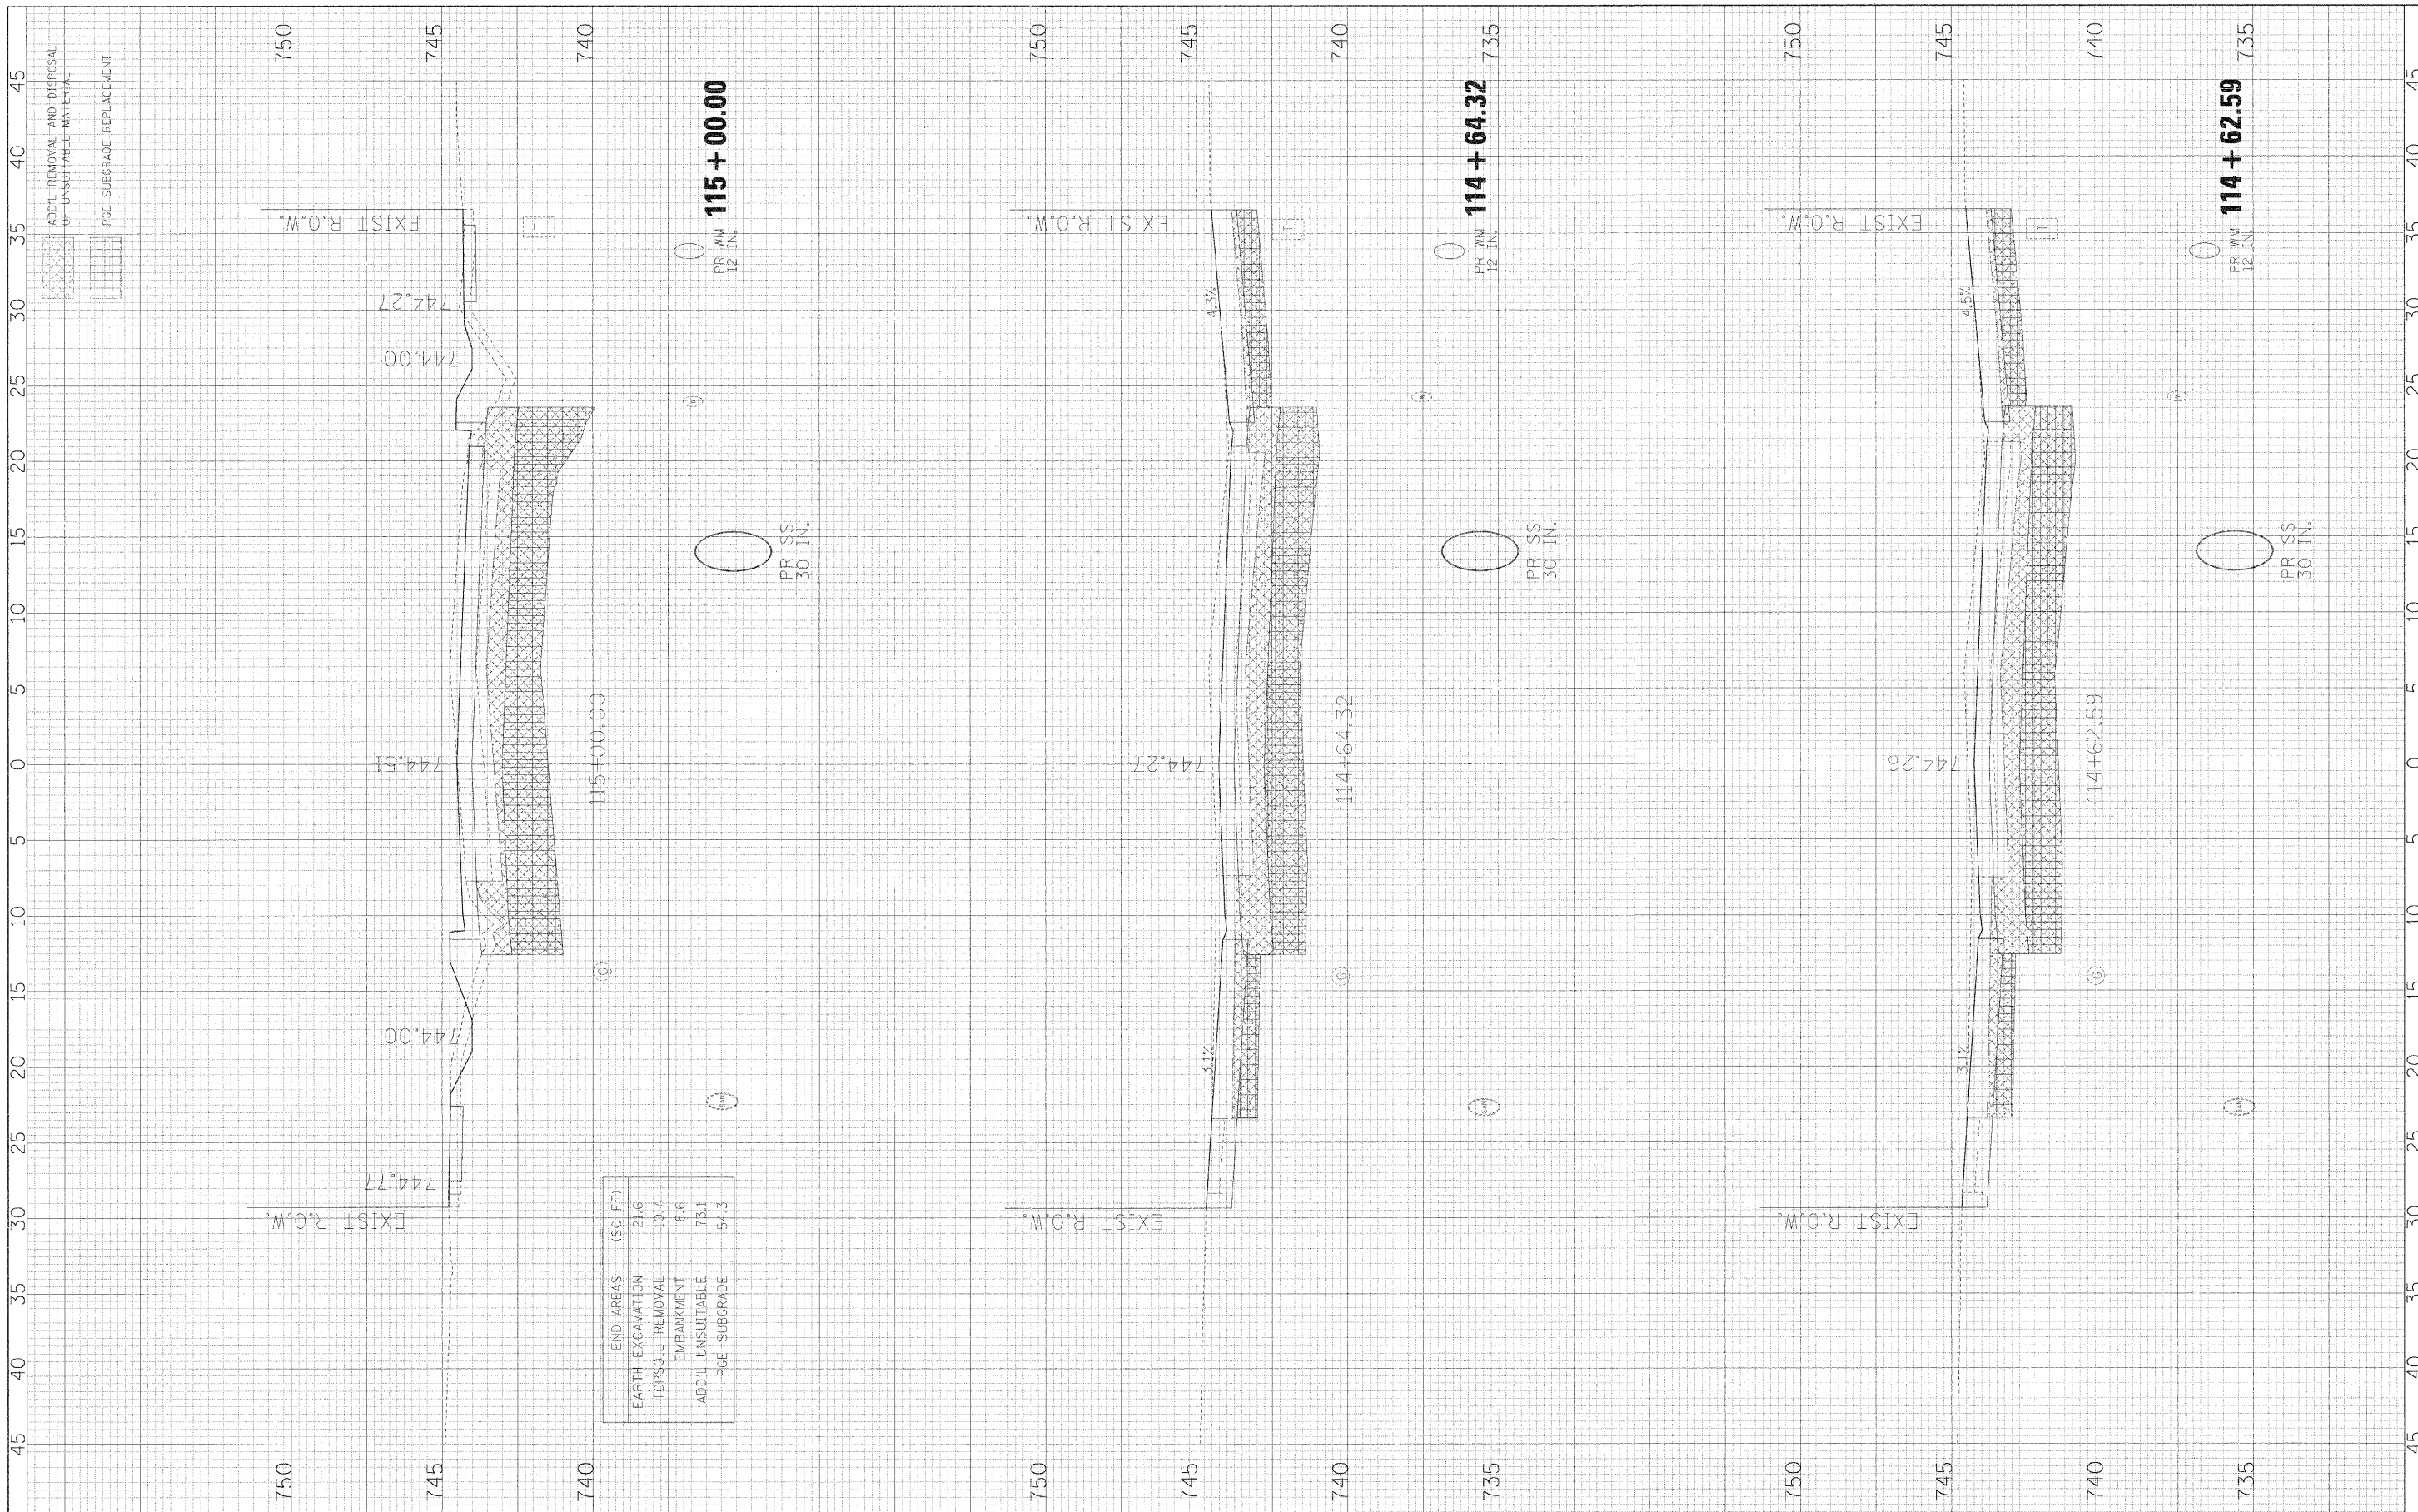

FILE NAME =	USER NAME = #USER#	DESIGNED - JMT	REVISED -	STATE OF ILLINOIS DEPARTMENT OF TRANSPORTATION	BLACKHAWK DRIVE CROSS SECTIONS	F.A.U. RTE.	SECTION	COUNTY	TOTAL SHEETS	SHEET NO.	
#FILE#	PLOT SCALE = #SCALE#	DRAWN - JMT	REVISED -			3003	00-00084-00-PV	DUPAGE	112	98	
PLOT DATE = #DATE#	DATE - 01/02/09	CHECKED - AUB	REVISED -			BLACKHAWK DR RECONSTRUCTION CONTRACT NO. 63121					
		DATE	REVISED -			FED. ROAD DIST. NO. 1 ILLINOIS FED. AID PROJECT					
		SCALE: 1/4"=2'			SHEET NO. 20 OF 34 SHEETS		STA. 114+62.59 TO STA. 115+00.00				