


FILE NO.	DATE
SURVEY	BY
NO. 1000	
PLOTTED	DATE
TEMPERATURE	
AREAS CHECKED	

FILE NO.	DATE
SURVEY	BY
NO. 1000	
PLOTTED	DATE
TEMPERATURE	
AREAS CHECKED	

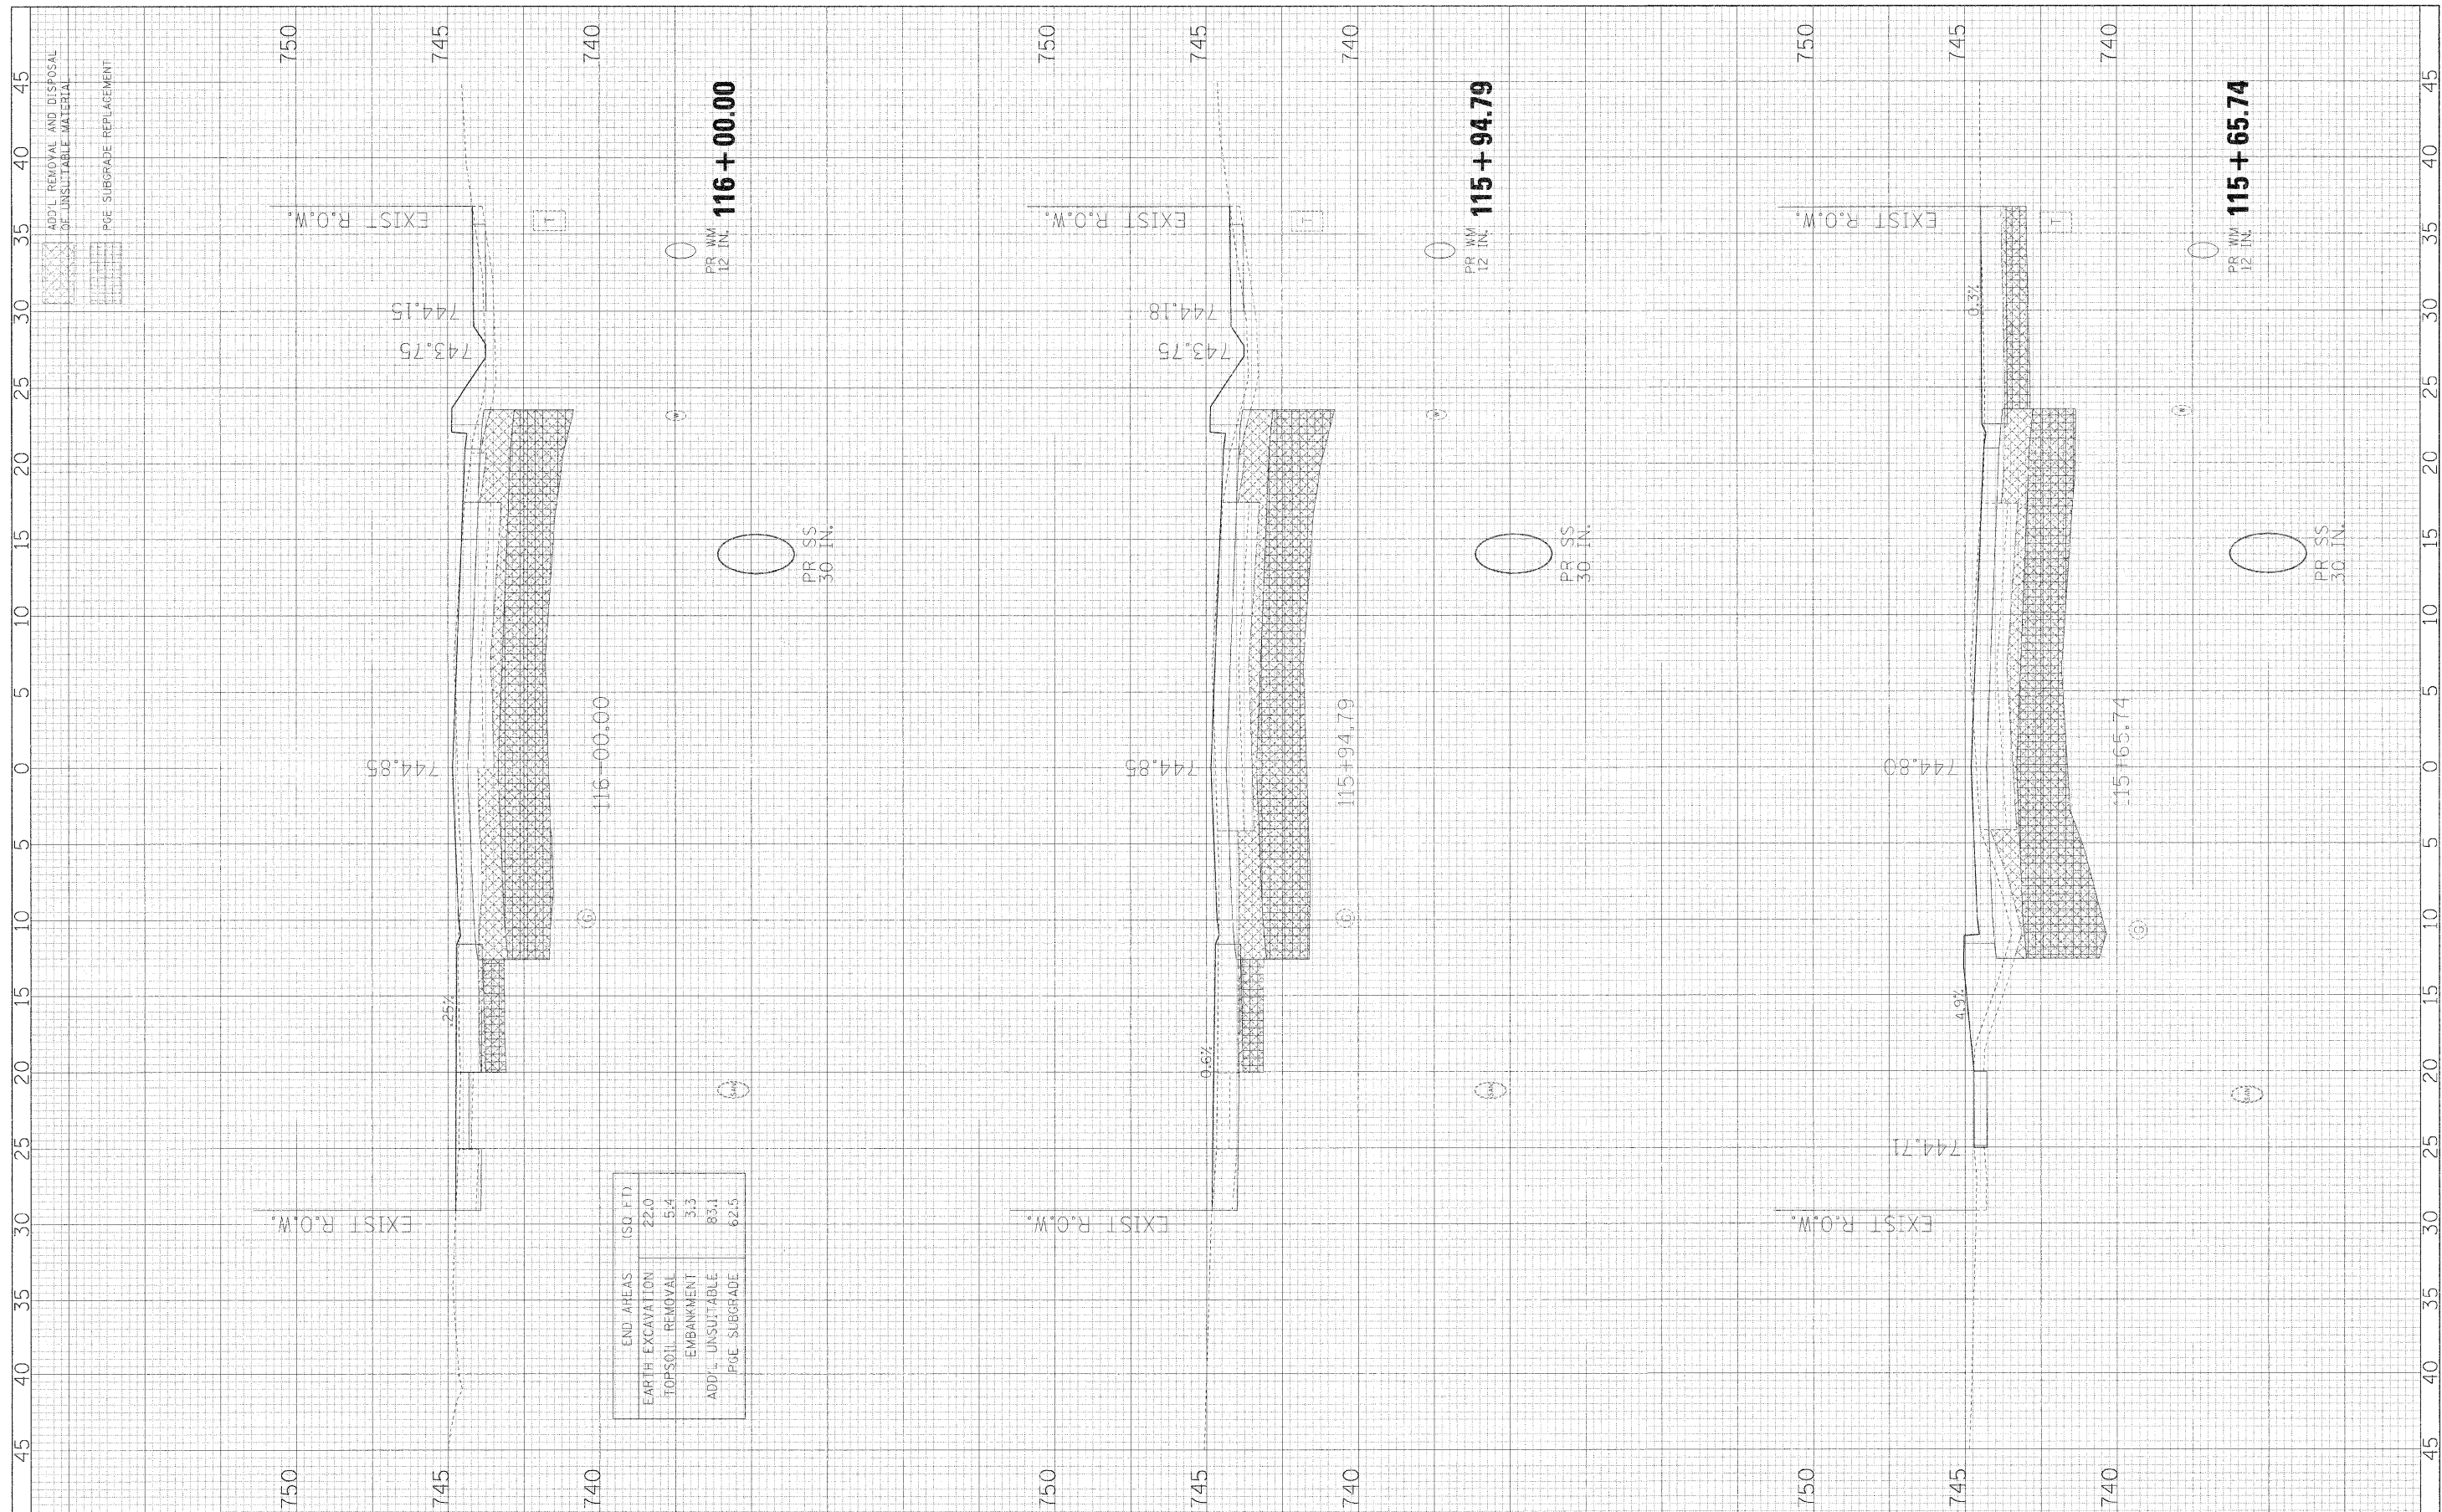

END AREAS	(SQ. FT.)
EARTH EXCAVATION	22.0
TOPSOIL REMOVAL	5.4
EMBANKMENT	3.3
ADD'L UNSUITABLE	83.1
POE SUBGRADE	62.5

FILE NAME =
#FILE#

USER NAME = #USER#
PLDT SCALE = #SCALE#
PLDT DATE = #DATE#

DESIGNED - JMT
DRAWN - JMT
CHECKED - AJB
DATE - 01/02/09

REVISED -
REVISED -
REVISED -
REVISED -

**STATE OF ILLINOIS
DEPARTMENT OF TRANSPORTATION**

BLACKHAWK DRIVE CROSS SECTIONS

SCALE: 1H:2V SHEET NO. 22 OF 34 SHEETS STA. 115+65.74 TO STA. 116+00.00

F.A.U. RTE.	SECTION	COUNTY	TOTAL SHEETS	SHEET NO.
3003	00-00084-00-PV	DUPAGE	112	100
BLACKHAWK DR RECONSTRUCTION			CONTRACT NO. 63121	
FED. ROAD DIST. NO. 1 ILLINOIS FED. AID PROJECT				