


FILED	SURVEY	DATE
NO.	NO.	BY
NO.	NO.	DATE

ORIGINAL	SURVEY	DATE
NO.	NO.	BY
NO.	NO.	DATE

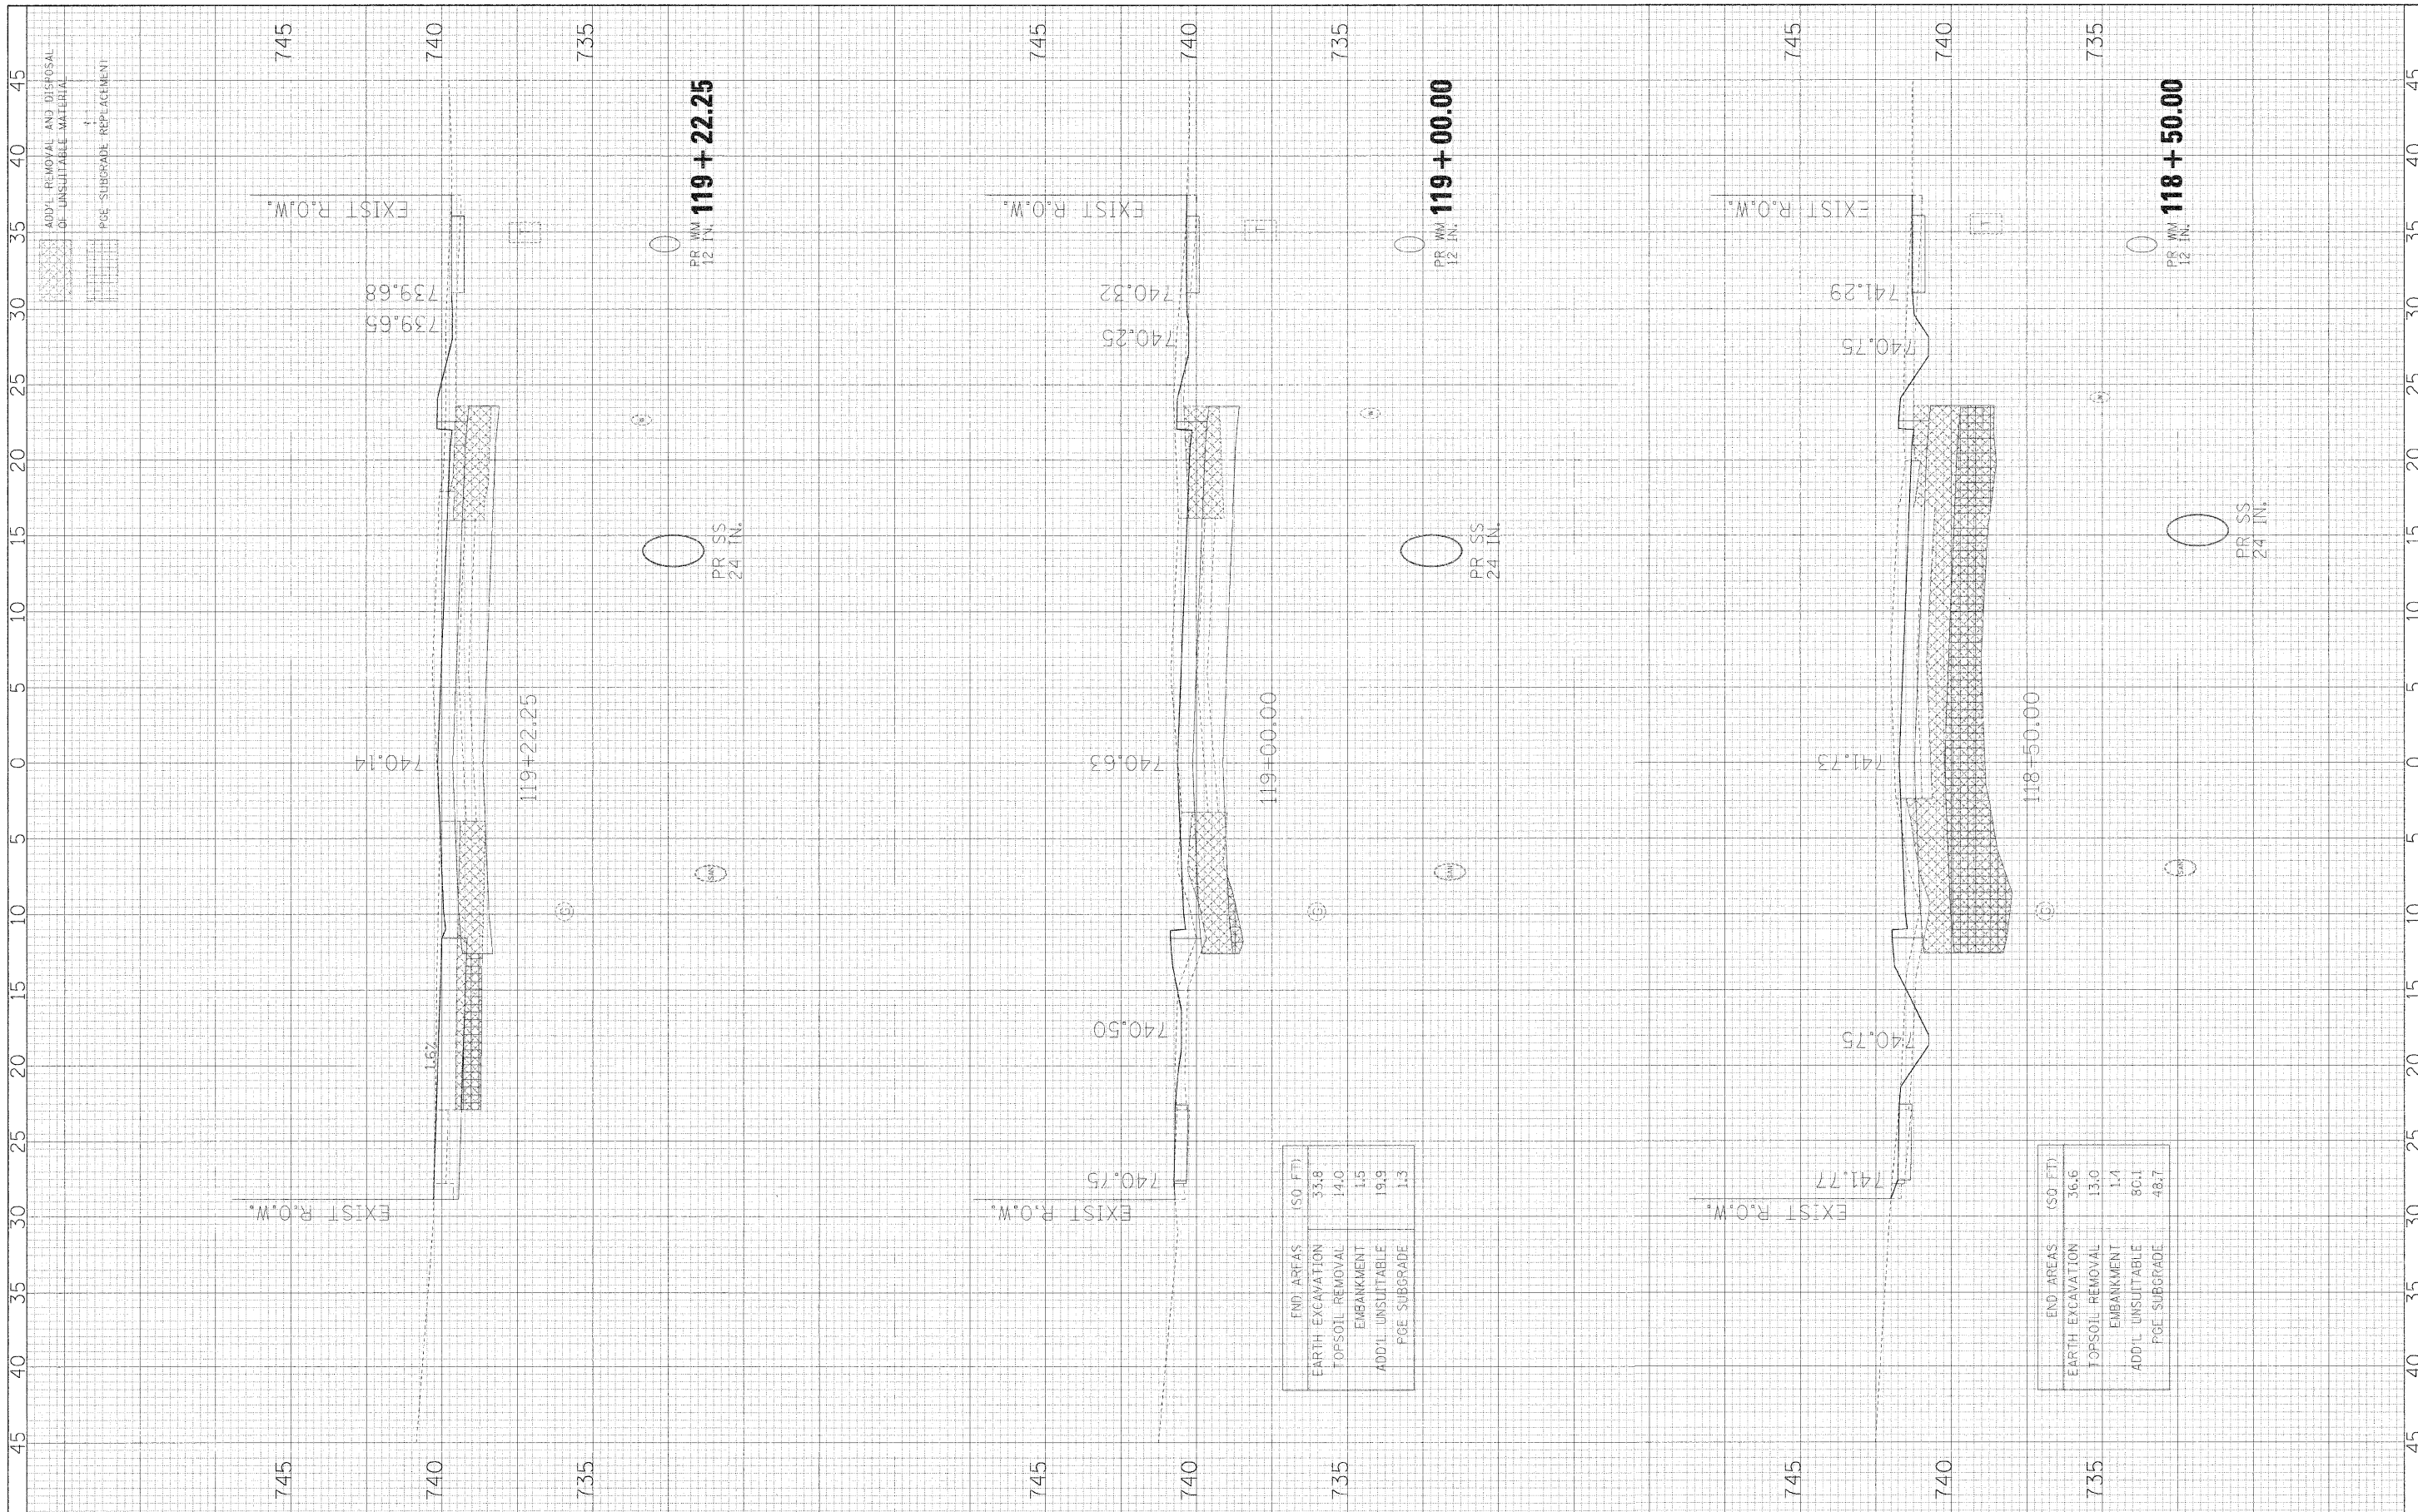

EXIST. R.O.W.

EXIST. R.O.W.

EXIST. R.O.W.

EXIST. R.O.W.

EXIST. R.O.W.

EXIST. R.O.W.

END AREAS	(SQ. FT.)
EARTH EXCAVATION	33.8
TOPSOIL REMOVAL	14.0
EMBANKMENT	1.5
ADD'L UNSUITABLE	19.9
PGE SUBGRADE	1.3

END AREAS	(SQ. FT.)
EARTH EXCAVATION	36.6
TOPSOIL REMOVAL	13.0
EMBANKMENT	1.4
ADD'L UNSUITABLE	80.1
PGE SUBGRADE	48.7

FILE NAME =	USER NAME = #USER*
#FILE#	

DESIGNED - JMT	REVISD -
DRAWN - JMT	REVISD -
CHECKED - AJB	REVISD -
DATE - 01/02/09	REVISD -

PLT SCALE = #SCALE*	REVISD -
PLT DATE = #DATE*	REVISD -

**STATE OF ILLINOIS  
DEPARTMENT OF TRANSPORTATION**

**BLACKHAWK DRIVE CROSS SECTIONS**

SCALE: 1H:2V      SHEET NO. 25 OF 34 SHEETS      STA. 118+50.00 TO STA. 119+22.25

F.A.I. RTE.	SECTION	COUNTY	TOTAL SHEETS	SHEET NO.
3003	00-00084-00-PV	DU PAGE	112	103
BLACKHAWK DR RECONSTRUCTION			CONTRACT NO. 63121	
FED. ROAD DIST. NO. 1 ILLINOIS FED. AID PROJECT				