


DATE	BY
DATE	BY
DATE	BY
DATE	BY

DATE	BY
DATE	BY
DATE	BY
DATE	BY

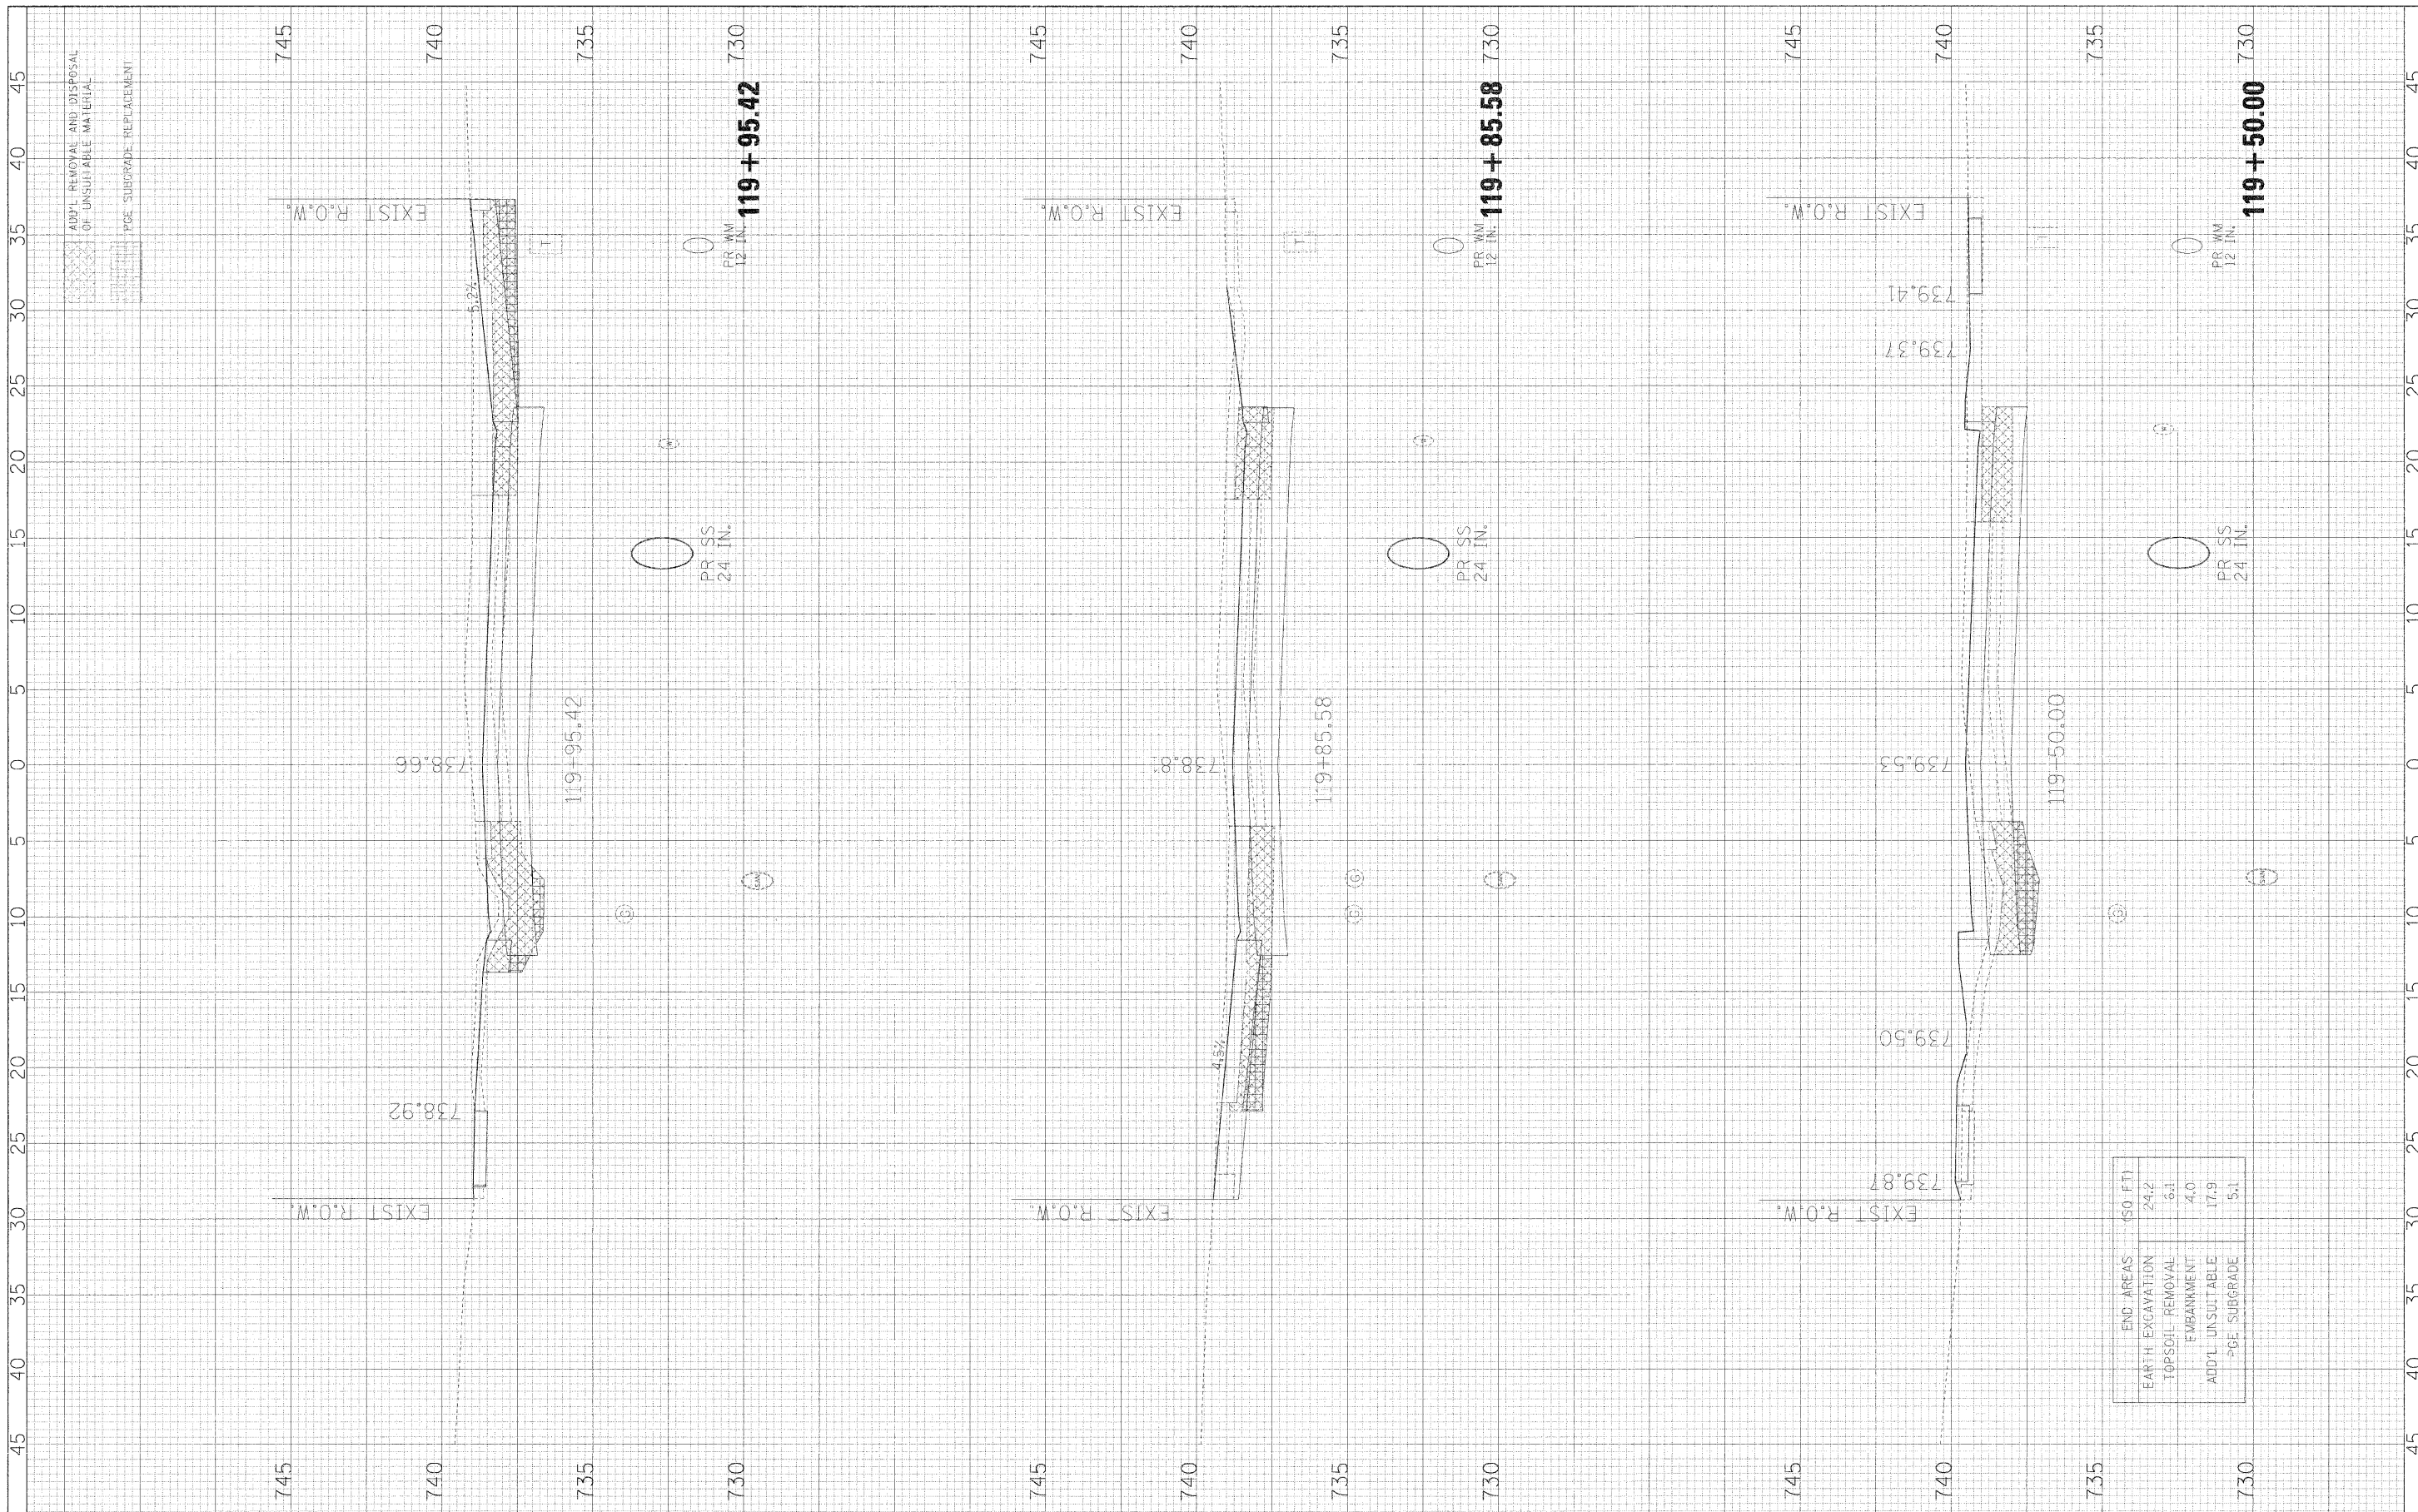

FILE NAME =	USER NAME = #USER#
#FILEL#	

DESIGNED - JMT	REVISED -
DRAWN - JMT	REVISED -
CHECKED - AJB	REVISED -
DATE - 01/02/09	REVISED -

DESIGNED - JMT	REVISED -
DRAWN - JMT	REVISED -
CHECKED - AJB	REVISED -
DATE - 01/02/09	REVISED -

**STATE OF ILLINOIS
DEPARTMENT OF TRANSPORTATION**

BLACKHAWK DRIVE CROSS SECTIONS

SCALE: 1H:2V SHEET NO. 26 OF 34 SHEETS STA. 119+50.00 TO STA. 119+95.42

F.A.U. RTE.	SECTION	COUNTY	TOTAL SHEETS	SHEET NO.
3003	00-00084-00-PV	DUPAGE	112	104
BLACKHAWK DR RECONSTRUCTION			CONTRACT NO. 63121	
FED. ROAD DIST. NO. 1 ILLINOIS FED. AID PROJECT				

END AREAS (50 FT)	(50 FT)
EARTH EXCAVATION	24.2
TOPSOIL REMOVAL	6.1
EMBANKMENT	4.0
ADD'L UNSUITABLE	17.9
PGE. SUBGRADE	5.1