


FINAL SURVEY NO.	SUPPLIED PLOTTED NOTE BOOK AREAS CHECKED	DATE	BY

ORIGINAL SURVEY NO.	SKIPPED PLOTTED NOTE BOOK AREAS CHECKED	DATE	BY

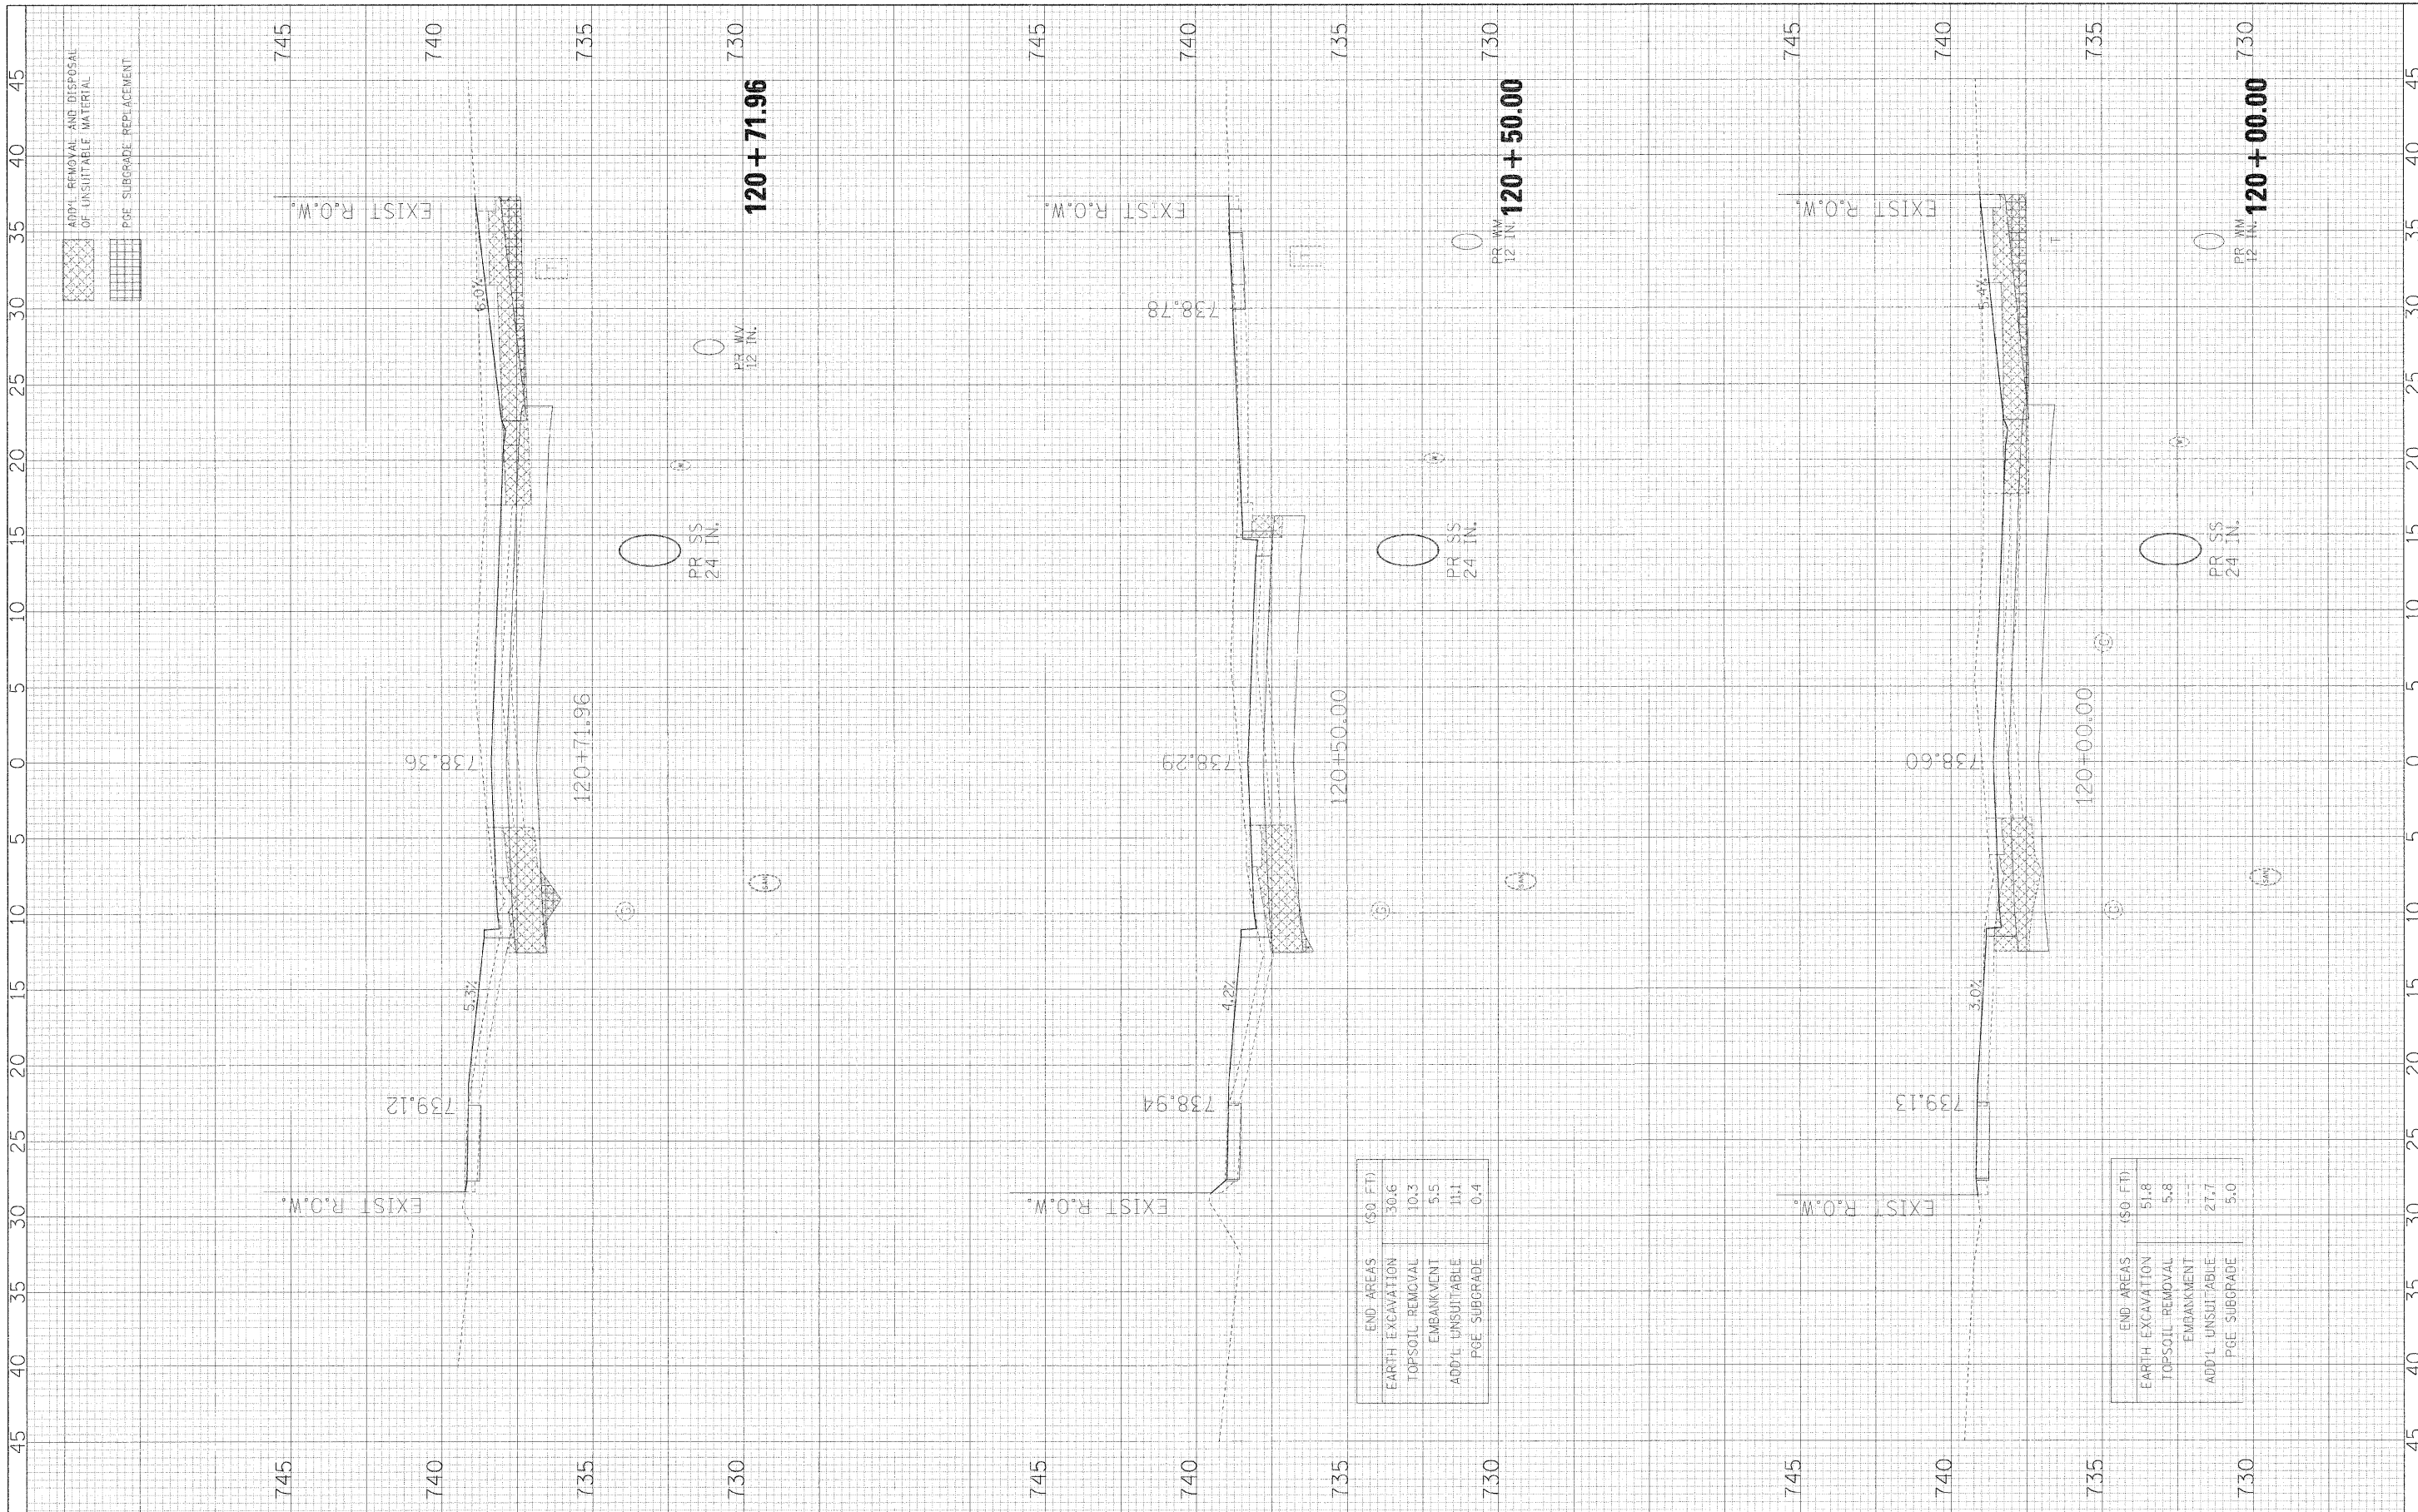

END AREAS (SQ. FT.)	(SQ. FT.)
EARTH EXCAVATION	30.6
TOPSOIL REMOVAL	10.3
EMBANKMENT	5.5
ADD'L. UNSUITABLE	111
PGE. SUBGRADE	0.4

END AREAS (SQ. FT.)	(SQ. FT.)
EARTH EXCAVATION	51.8
TOPSOIL REMOVAL	5.8
EMBANKMENT	---
ADD'L. UNSUITABLE	27.7
PGE. SUBGRADE	5.0

FILE NAME = #FILE#	USER NAME = #USER#	DESIGNED - JMT	REVISED -	STATE OF ILLINOIS DEPARTMENT OF TRANSPORTATION	BLACKHAWK DRIVE CROSS SECTIONS	SCALE: 1H:2V	SHEET NO. 27 OF 34 SHEETS	STA. 120+00.00 TO STA. 120+71.96	F.A.U. R.T.E. 3003	SECTION 00 00084-00-PV	COUNTY DUPAGE	TOTAL SHEETS 112	SHEET NO. 105		
	PL01 SCALE = #SCALE#	DRAWN - JMT	REVISED -			BLACKHAWK DR RECONSTRUCTION		CONTRACT NO. 63121		FED. ROAD DIST. NO. 1 ILLINOIS FED. AID PROJECT					
	PL01 DATE = #DATE#	CHECKED - AJB	REVISED -												
		DATE - 01/02/09	REVISED -												