


FINAL SURVEY NO.	SURVEYED PLOTTED	DATE
NO.	NO.	BY
AREAS CHECKED	AREAS CHECKED	

ORIGINAL SURVEY NO.	SURVEYED PLOTTED	DATE
NO.	NO.	BY
AREAS CHECKED	AREAS CHECKED	

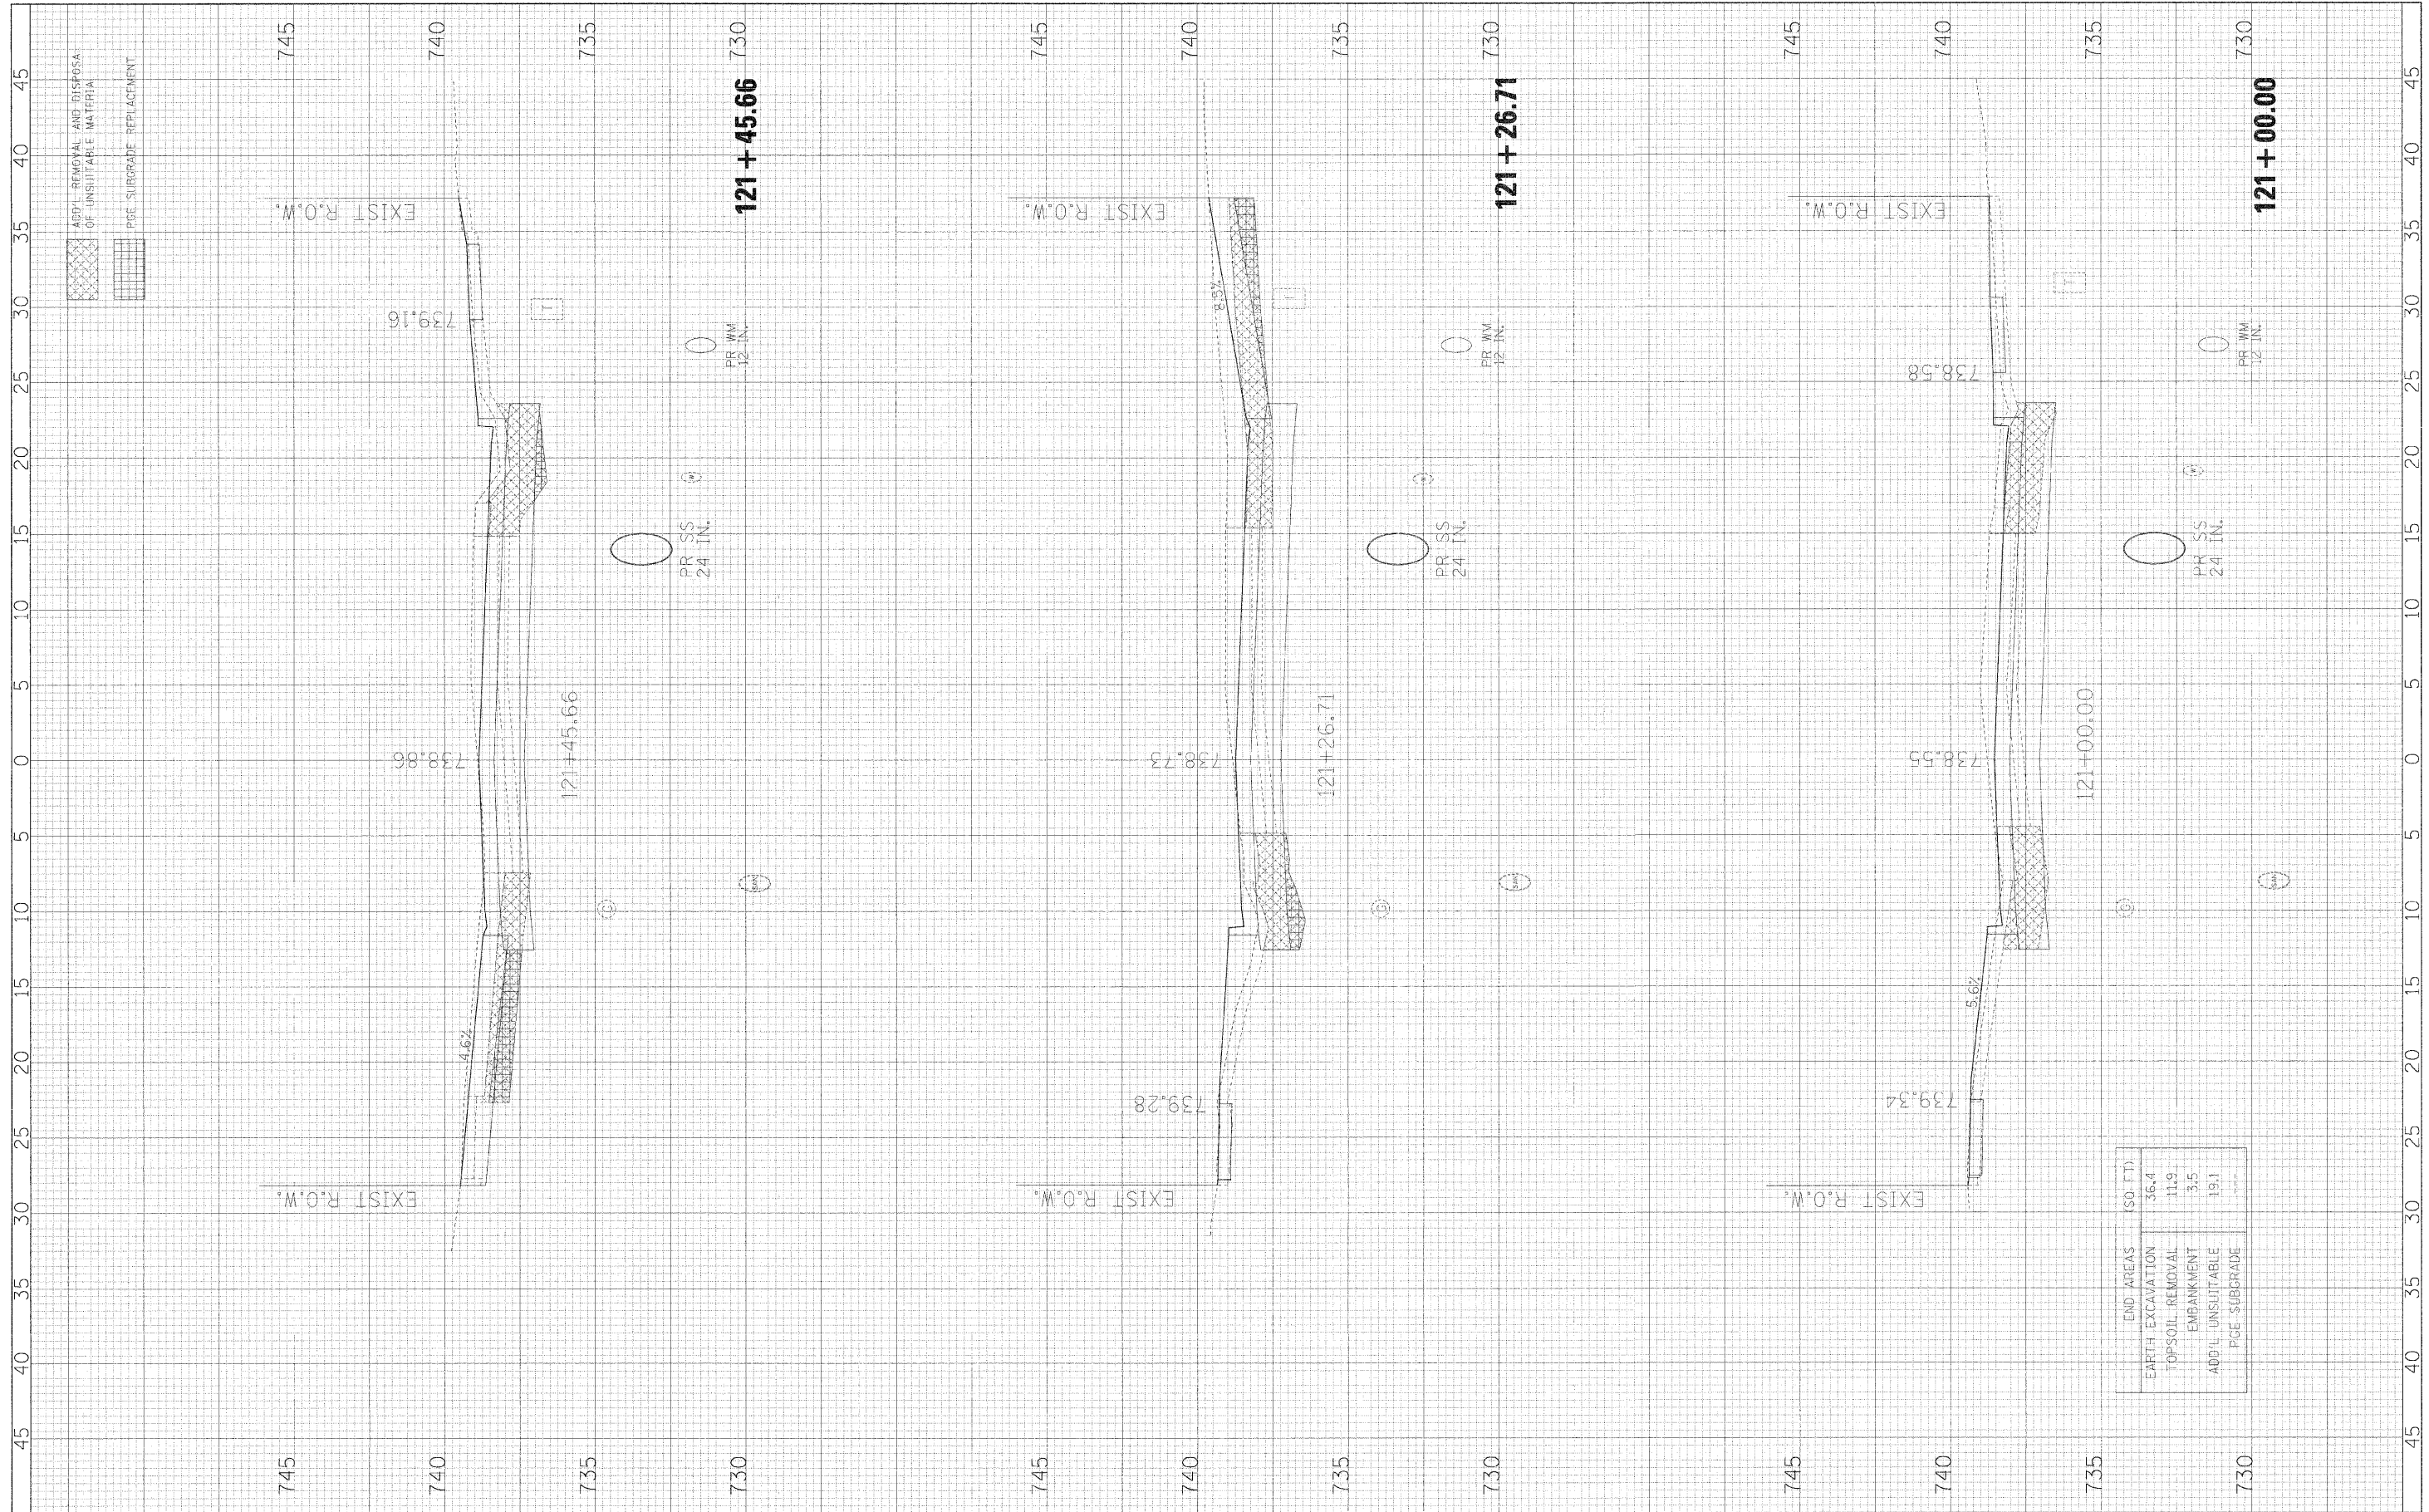

END AREAS (SQ. FT.)	
EARTH EXCAVATION	36.4
TOPSOIL REMOVAL	11.9
EMBANKMENT	3.5
ADD'L UNSUITABLE	19.1
PGE SUBGRADE	---

FILE NAME =  
#FILE#

USER NAME = #USER#  
PLOT SCALE = #SCALE#  
PLOT DATE = #DATE#

DESIGNED - JMT  
DRAWN - JMT  
CHECKED - AJB  
DATE - 01/02/09

REVISED -  
REVISED -  
REVISED -  
REVISED -

**STATE OF ILLINOIS  
DEPARTMENT OF TRANSPORTATION**

**BLACKHAWK DRIVE CROSS SECTIONS**

SCALE: 1/8"=2V    SHEET NO. 28 OF 34 SHEETS    STA. 121+00.00 TO STA. 121+45.66

F.A.U. RTE.	SECTION	COUNTY	TOTAL SHEETS	SHEET NO.
3003	00-00084-00-PV	DUPAGE	112	106
BLACKHAWK DR RECONSTRUCTION			CONTRACT NO. 63121	
FED. ROAD DIST. NO. 1 ILLINOIS FED. AID PROJECT				