


DATE	BY
DATE	BY
DATE	BY
DATE	BY
DATE	BY

DATE	BY
DATE	BY
DATE	BY
DATE	BY
DATE	BY

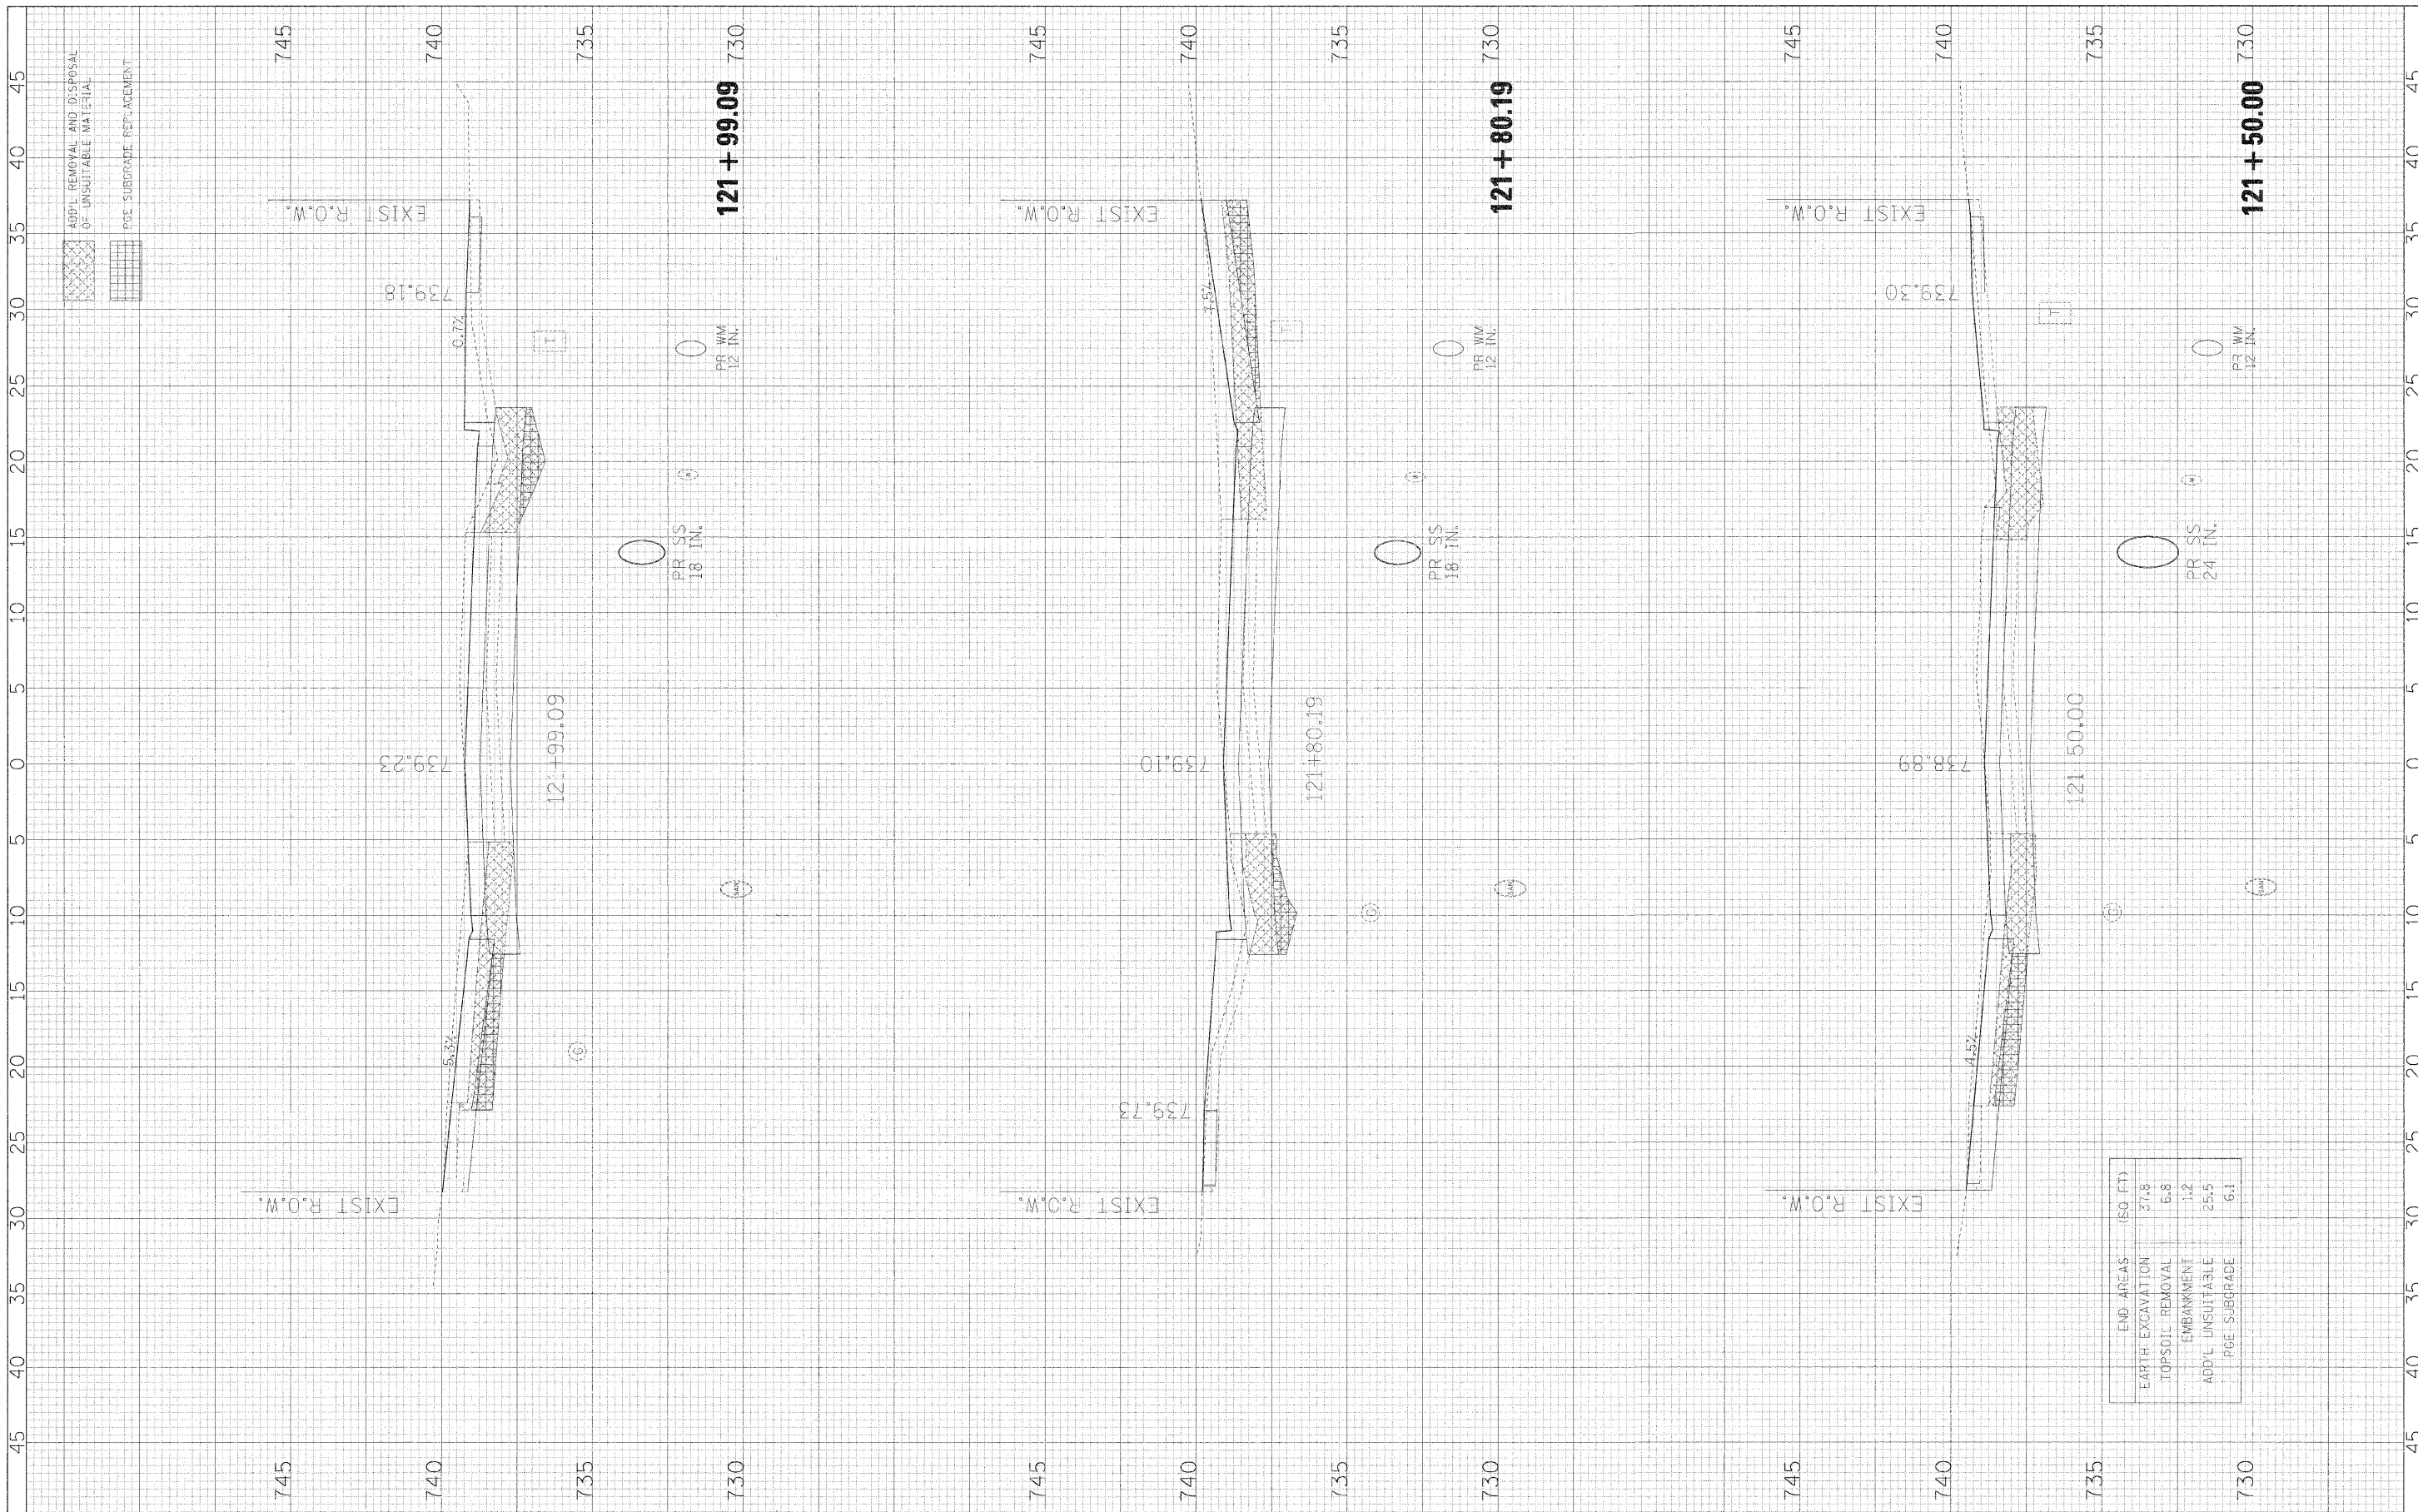

FILE NAME =	USER NAME = #LSR#	DESIGNED - JMT	REVISED -
#FILE#		DRAWN - JMT	REVISED -
		CHECKED - AJB	REVISED -
		DATE - 01/02/09	REVISED -

**STATE OF ILLINOIS
DEPARTMENT OF TRANSPORTATION**

BLACKHAWK DRIVE CROSS SECTIONS			
SCALE: 1H:2V	SHEET NO. 29 OF 34 SHEETS	STA. 121+50.00	TO STA. 121+99.09

F.A.U. RITE	SECTION	COUNTY	TOTAL SHEETS	SHEET NO.
3003	00-00084-00 PV	DUPAGE	112	107
BLACKHAWK DR RECONSTRUCTION			CONTRACT NO. 63121	
FED. ROAD DIST. NO. 1 ILLINOIS FED. AID PROJECT				

END AREAS (SQ FT)	
EARTH EXCAVATION	37.8
TOPSOIL REMOVAL	6.8
EMBANKMENT	11.2
ADD'L UNSUITABLE	25.5
PGE SUBGRADE	6.1