


FIRM SURVEY	SURVEYED	DATE
NOTE BOOK NO.	PLOTTED	BY
	TEMPLATE	
	AREAS CHECKED	

ORIGINAL SURVEY	SURVEYED	DATE
NOTE BOOK NO.	PLOTTED	BY
	TEMPLATE	
	AREAS CHECKED	

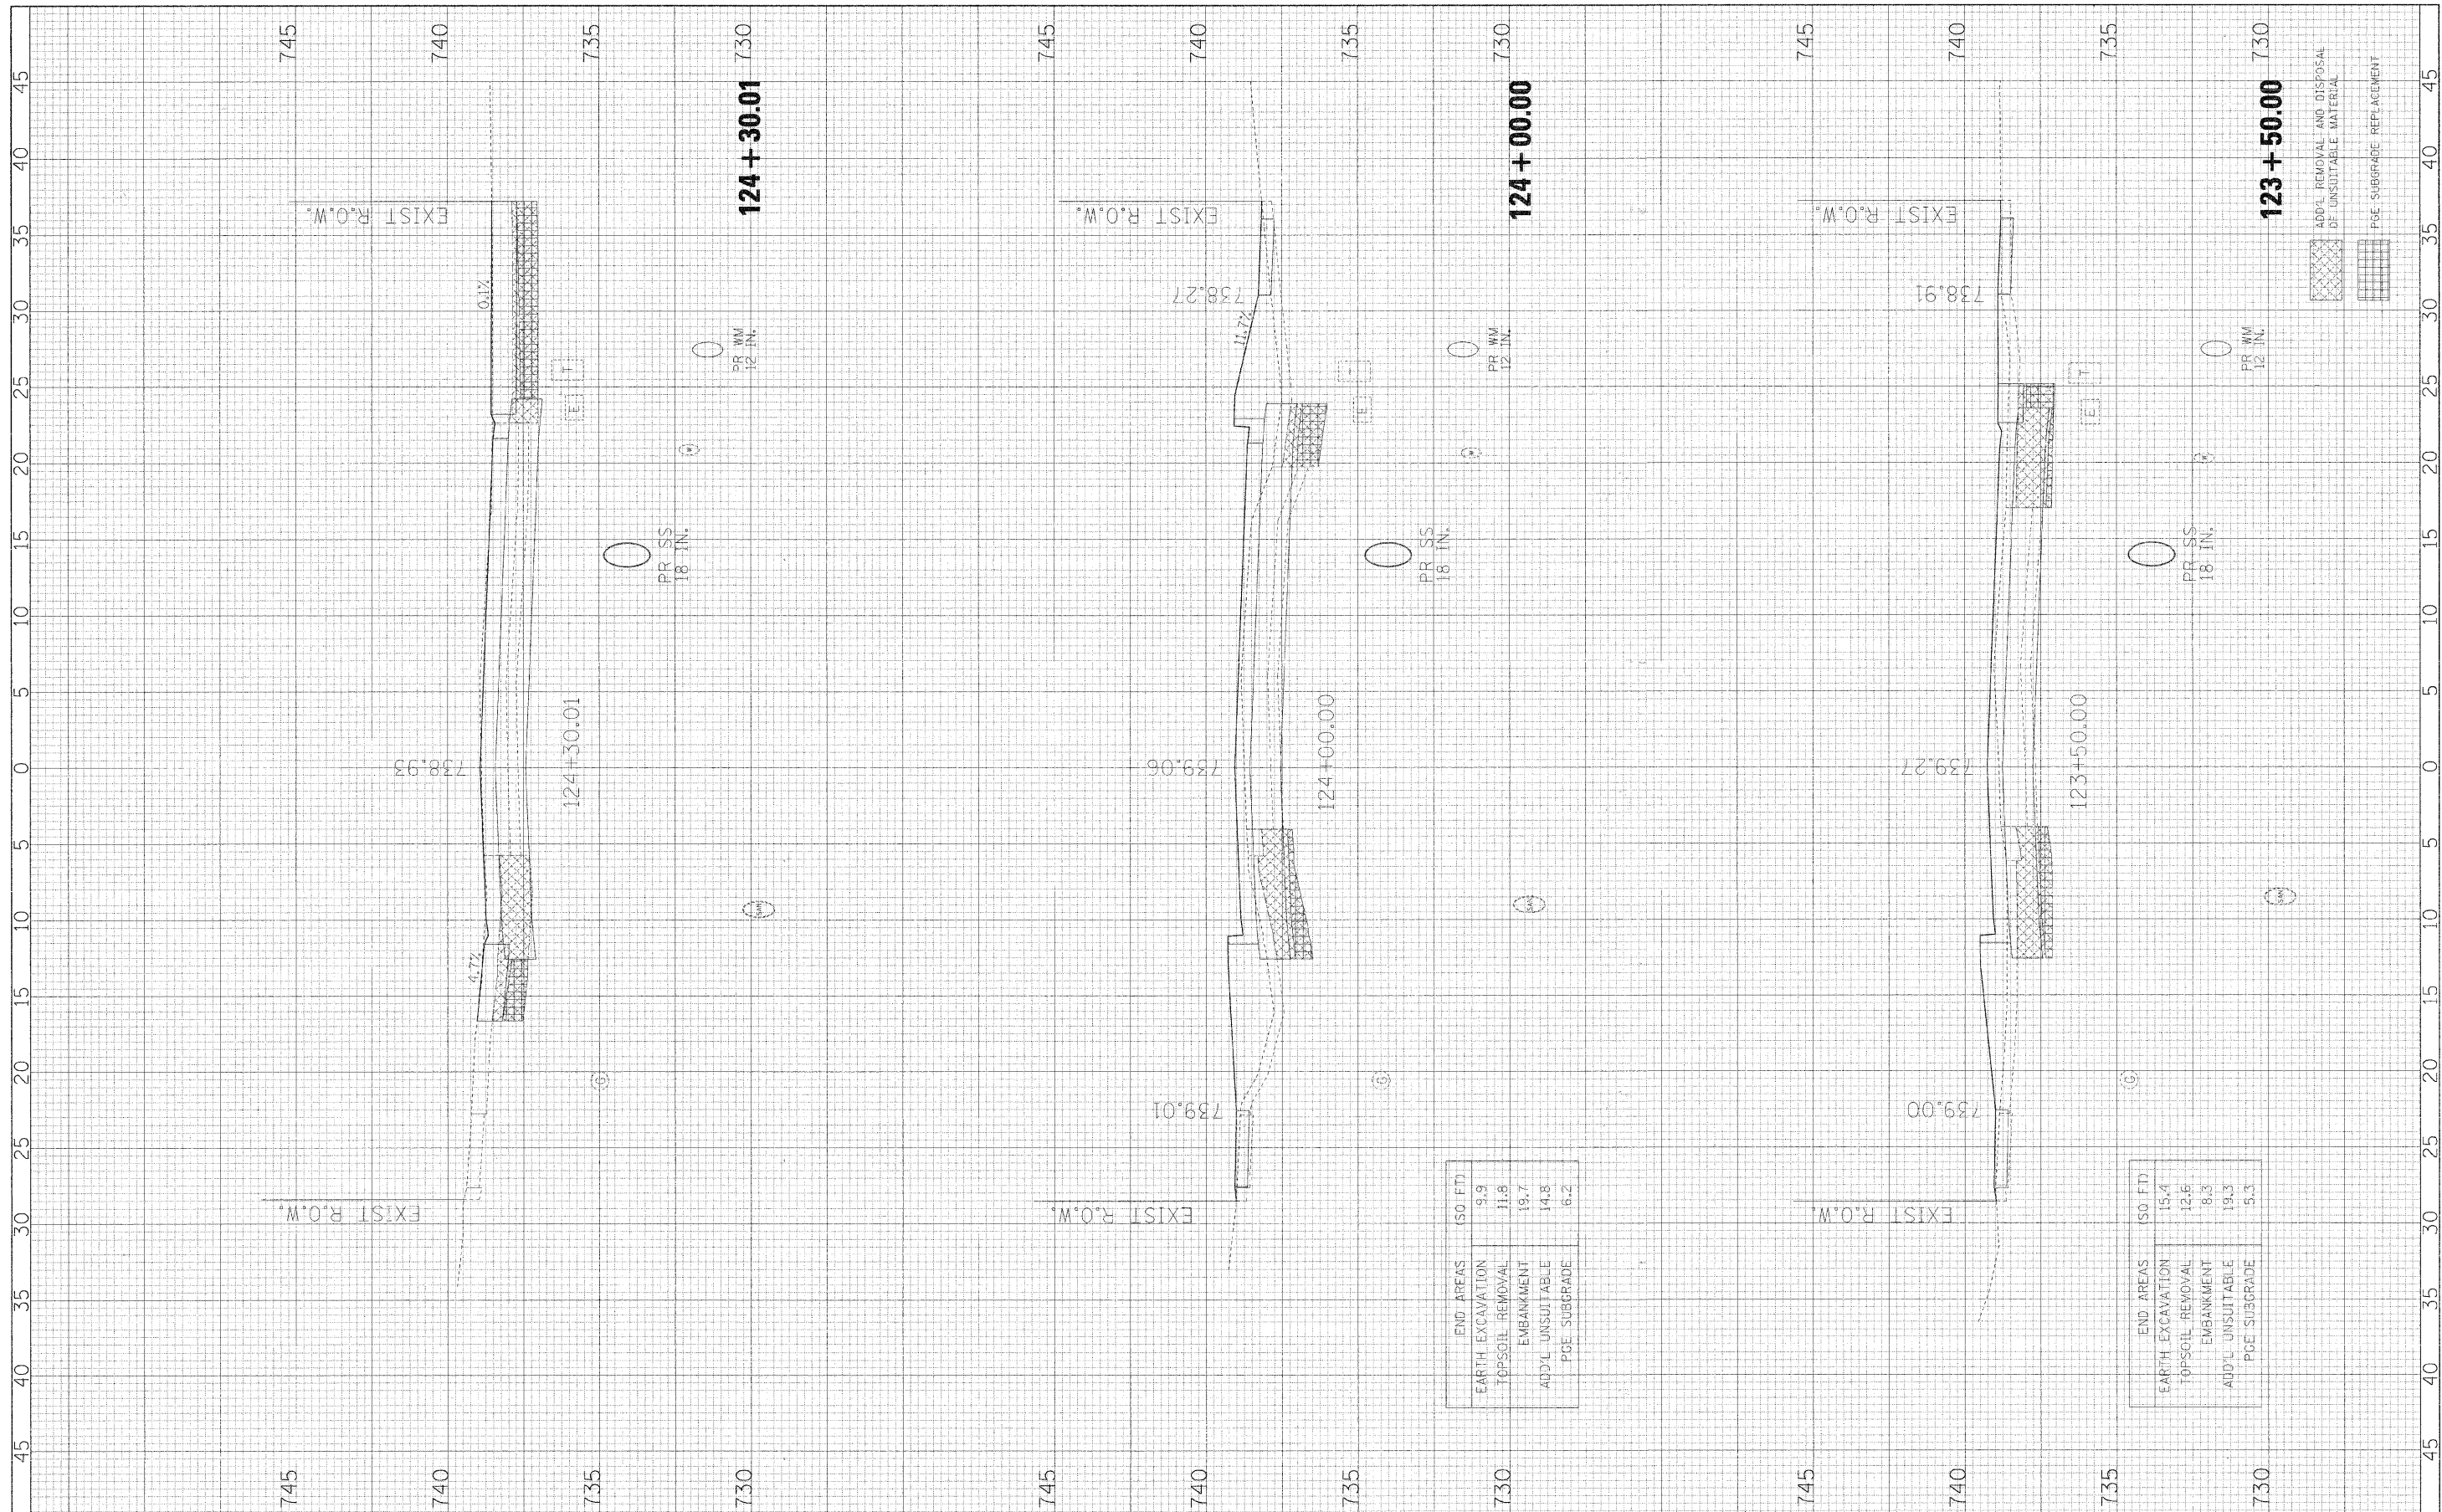

END AREAS	(50 FT)
EARTH EXCAVATION	9.9
TOPSOIL REMOVAL	11.8
EMBANKMENT	19.7
ADD'L UNSUITABLE	14.8
PGE SUBGRADE	6.2

END AREAS	(50 FT)
EARTH EXCAVATION	15.4
TOPSOIL REMOVAL	12.6
EMBANKMENT	8.3
ADD'L UNSUITABLE	19.3
PGE SUBGRADE	5.3

	ADD'L REMOVAL AND DISPOSAL OF UNSUITABLE MATERIAL
	PGE SUBGRADE REPLACEMENT

FILE NAME = *FILEL*
 USER NAME = *USER*

DESIGNED - JMT
 DRAWN - JMT
 CHECKED - AJB
 DATE - 01/02/09

REVISIONS:
 REVISION NO. | DATE | DESCRIPTION

**STATE OF ILLINOIS
 DEPARTMENT OF TRANSPORTATION**

BLACKHAWK DRIVE CROSS SECTIONS

SCALE: 1H:2V SHEET NO. 32 OF 34 SHEETS STA. 123+50.00 TO STA. 124+30.01

F.A.L. RTE.	SECTION	COUNTY	TOTAL SHEETS	SHEET NO.
3003	00-00084-00-PV	DUPAGE	112	110
BLACKHAWK DR RECONSTRUCTION			CONTRACT NO. 63121	
FED. ROAD DIST. NO. 1 [ILLINOIS] FED. AID PROJECT				