


FINAL SURVEY	SURVEYED	BY	DATE
NOTE BOOK NO.	PLOTTED		
	TEMPLATE		
	AREAS CHECKED		

ORIGINAL SURVEY	SURVEYED	BY	DATE
NOTE BOOK NO.	PLOTTED		
	TEMPLATE		
	AREAS CHECKED		

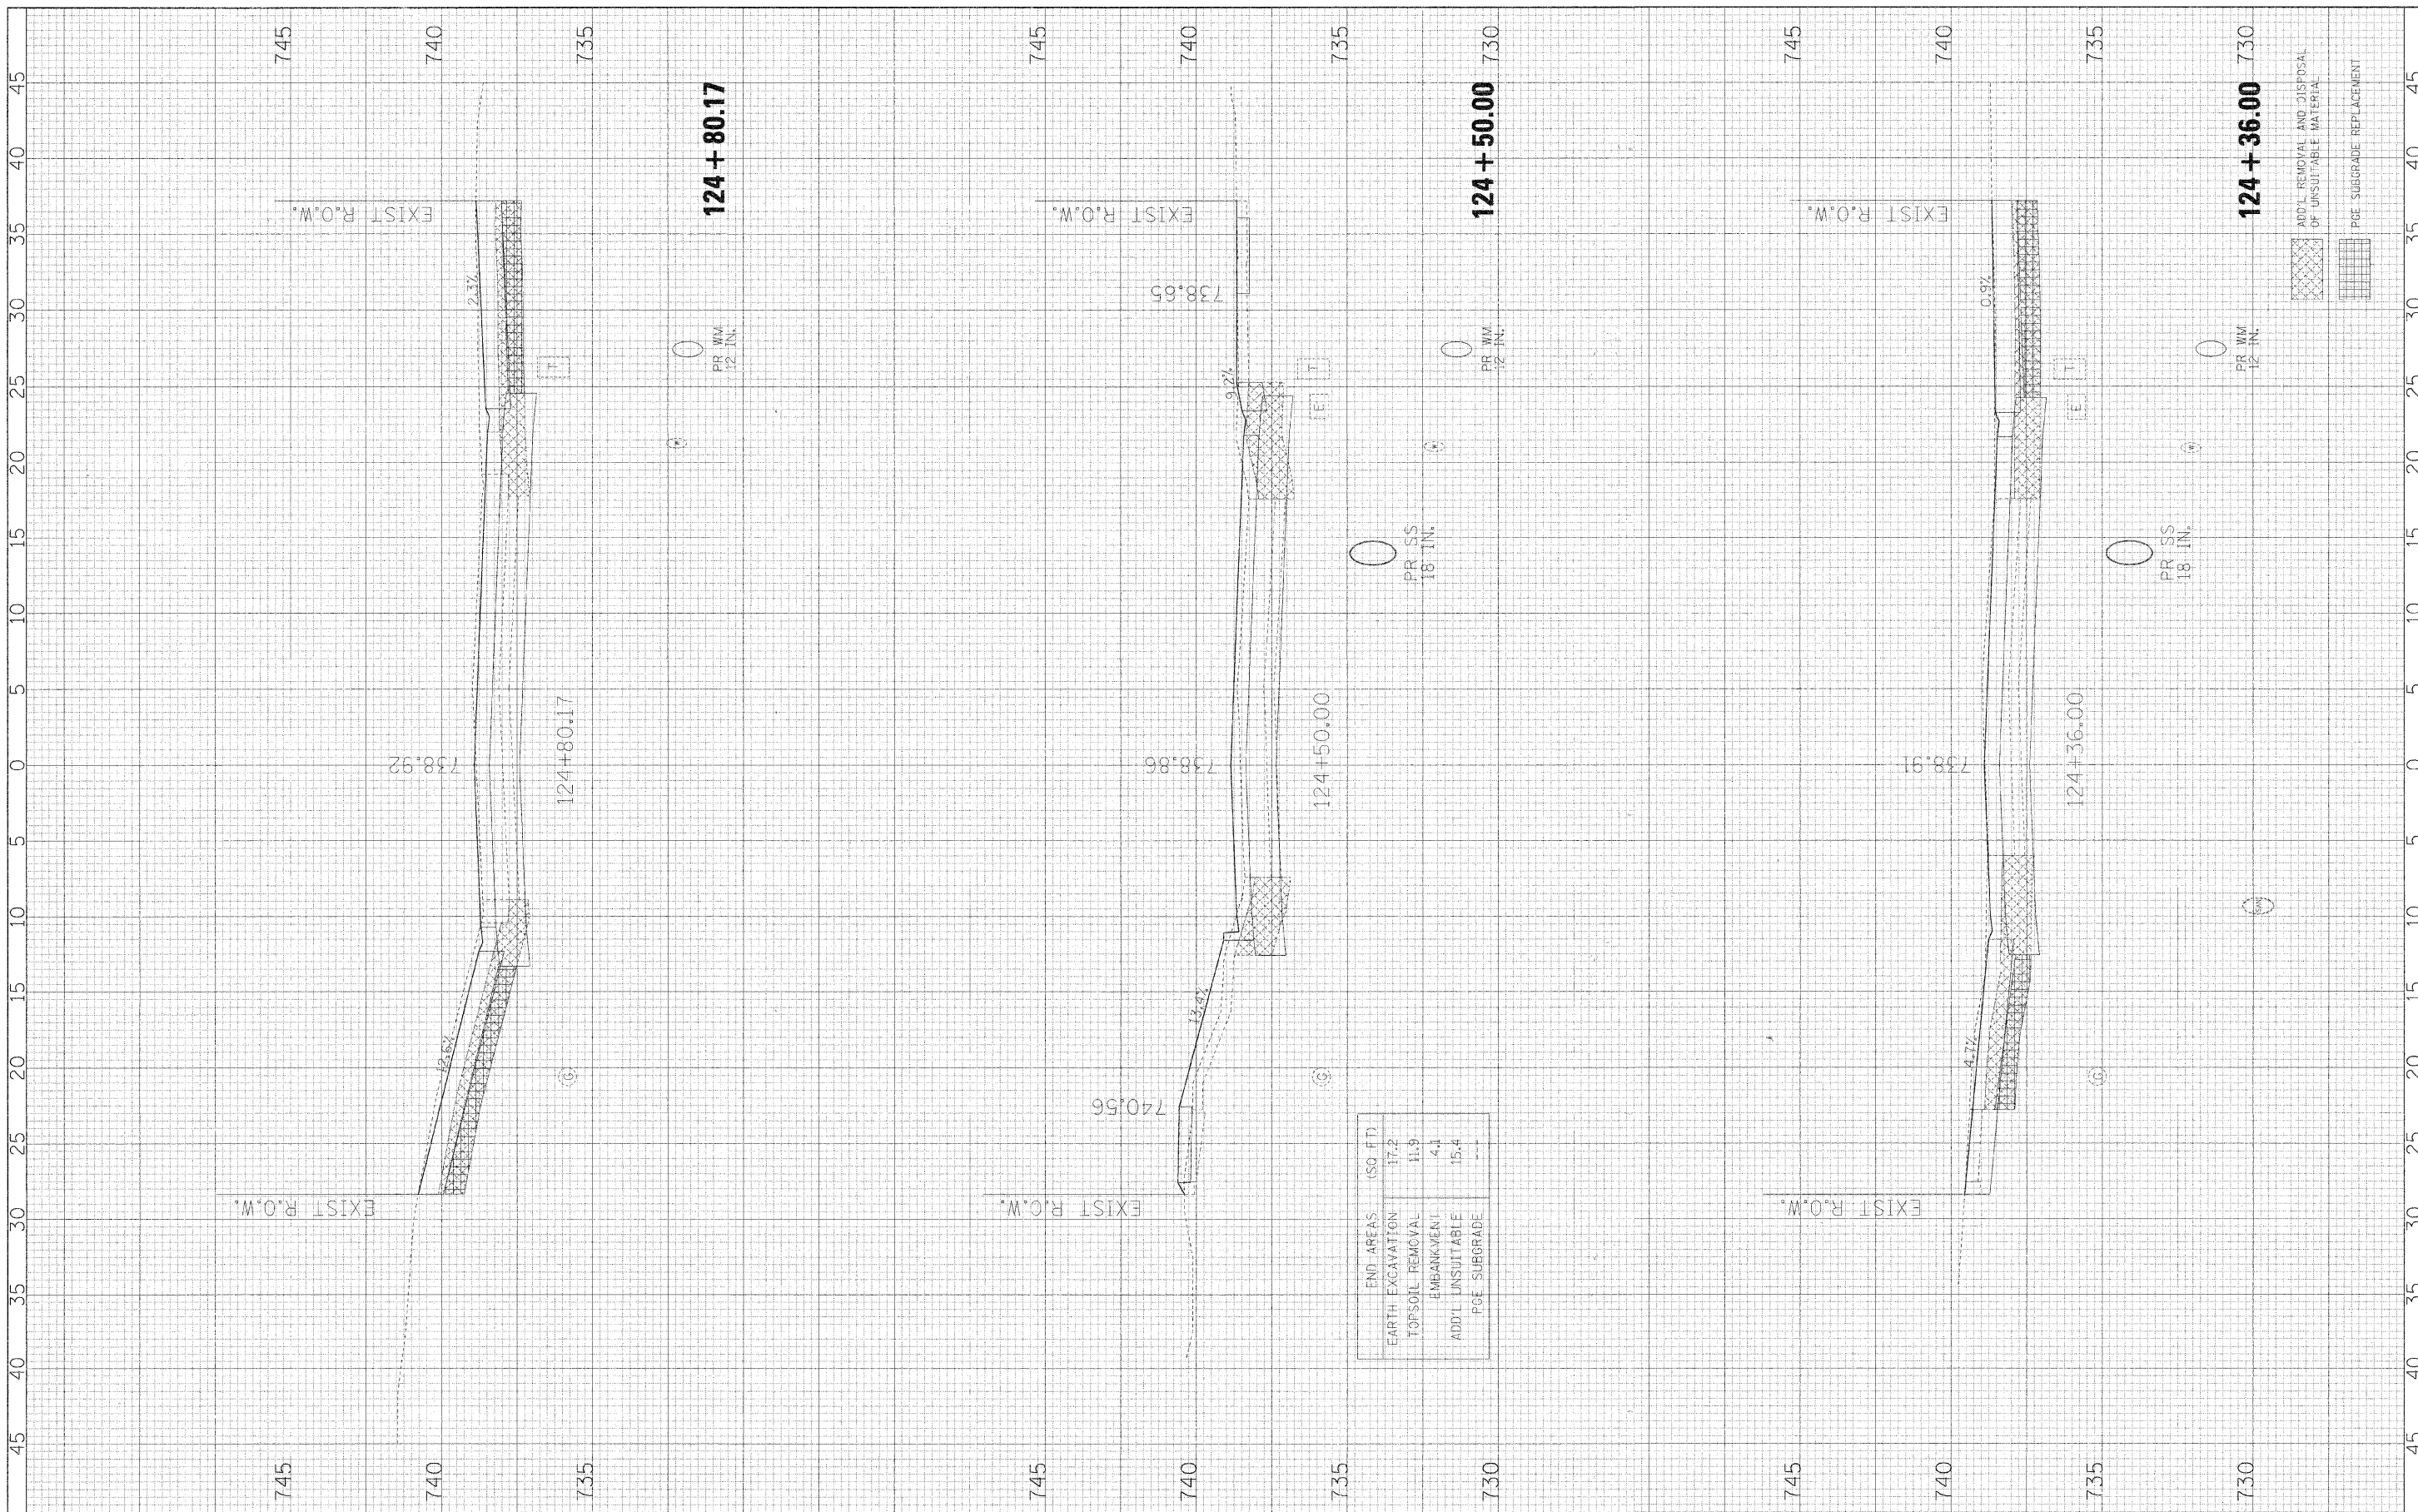

END AREAS (SQ FT)	
EARTH EXCAVATION	17.2
TOPSOIL REMOVAL	11.9
EMBANKMENT	4.1
ADD'L UNSUITABLE	15.4
PR. SUBGRADE	---

[Cross-hatch pattern]	ADD'L REMOVAL AND DISPOSAL OF UNSUITABLE MATERIAL
[Vertical line pattern]	PR. SUBGRADE REPLACEMENT