


ORIGINAL SURVEY	NO. _____	BY _____	DATE _____
NO. _____	NO. _____	NO. _____	NO. _____
NO. _____	NO. _____	NO. _____	NO. _____
NO. _____	NO. _____	NO. _____	NO. _____

ORIGINAL SURVEY	NO. _____	BY _____	DATE _____
NO. _____	NO. _____	NO. _____	NO. _____
NO. _____	NO. _____	NO. _____	NO. _____
NO. _____	NO. _____	NO. _____	NO. _____

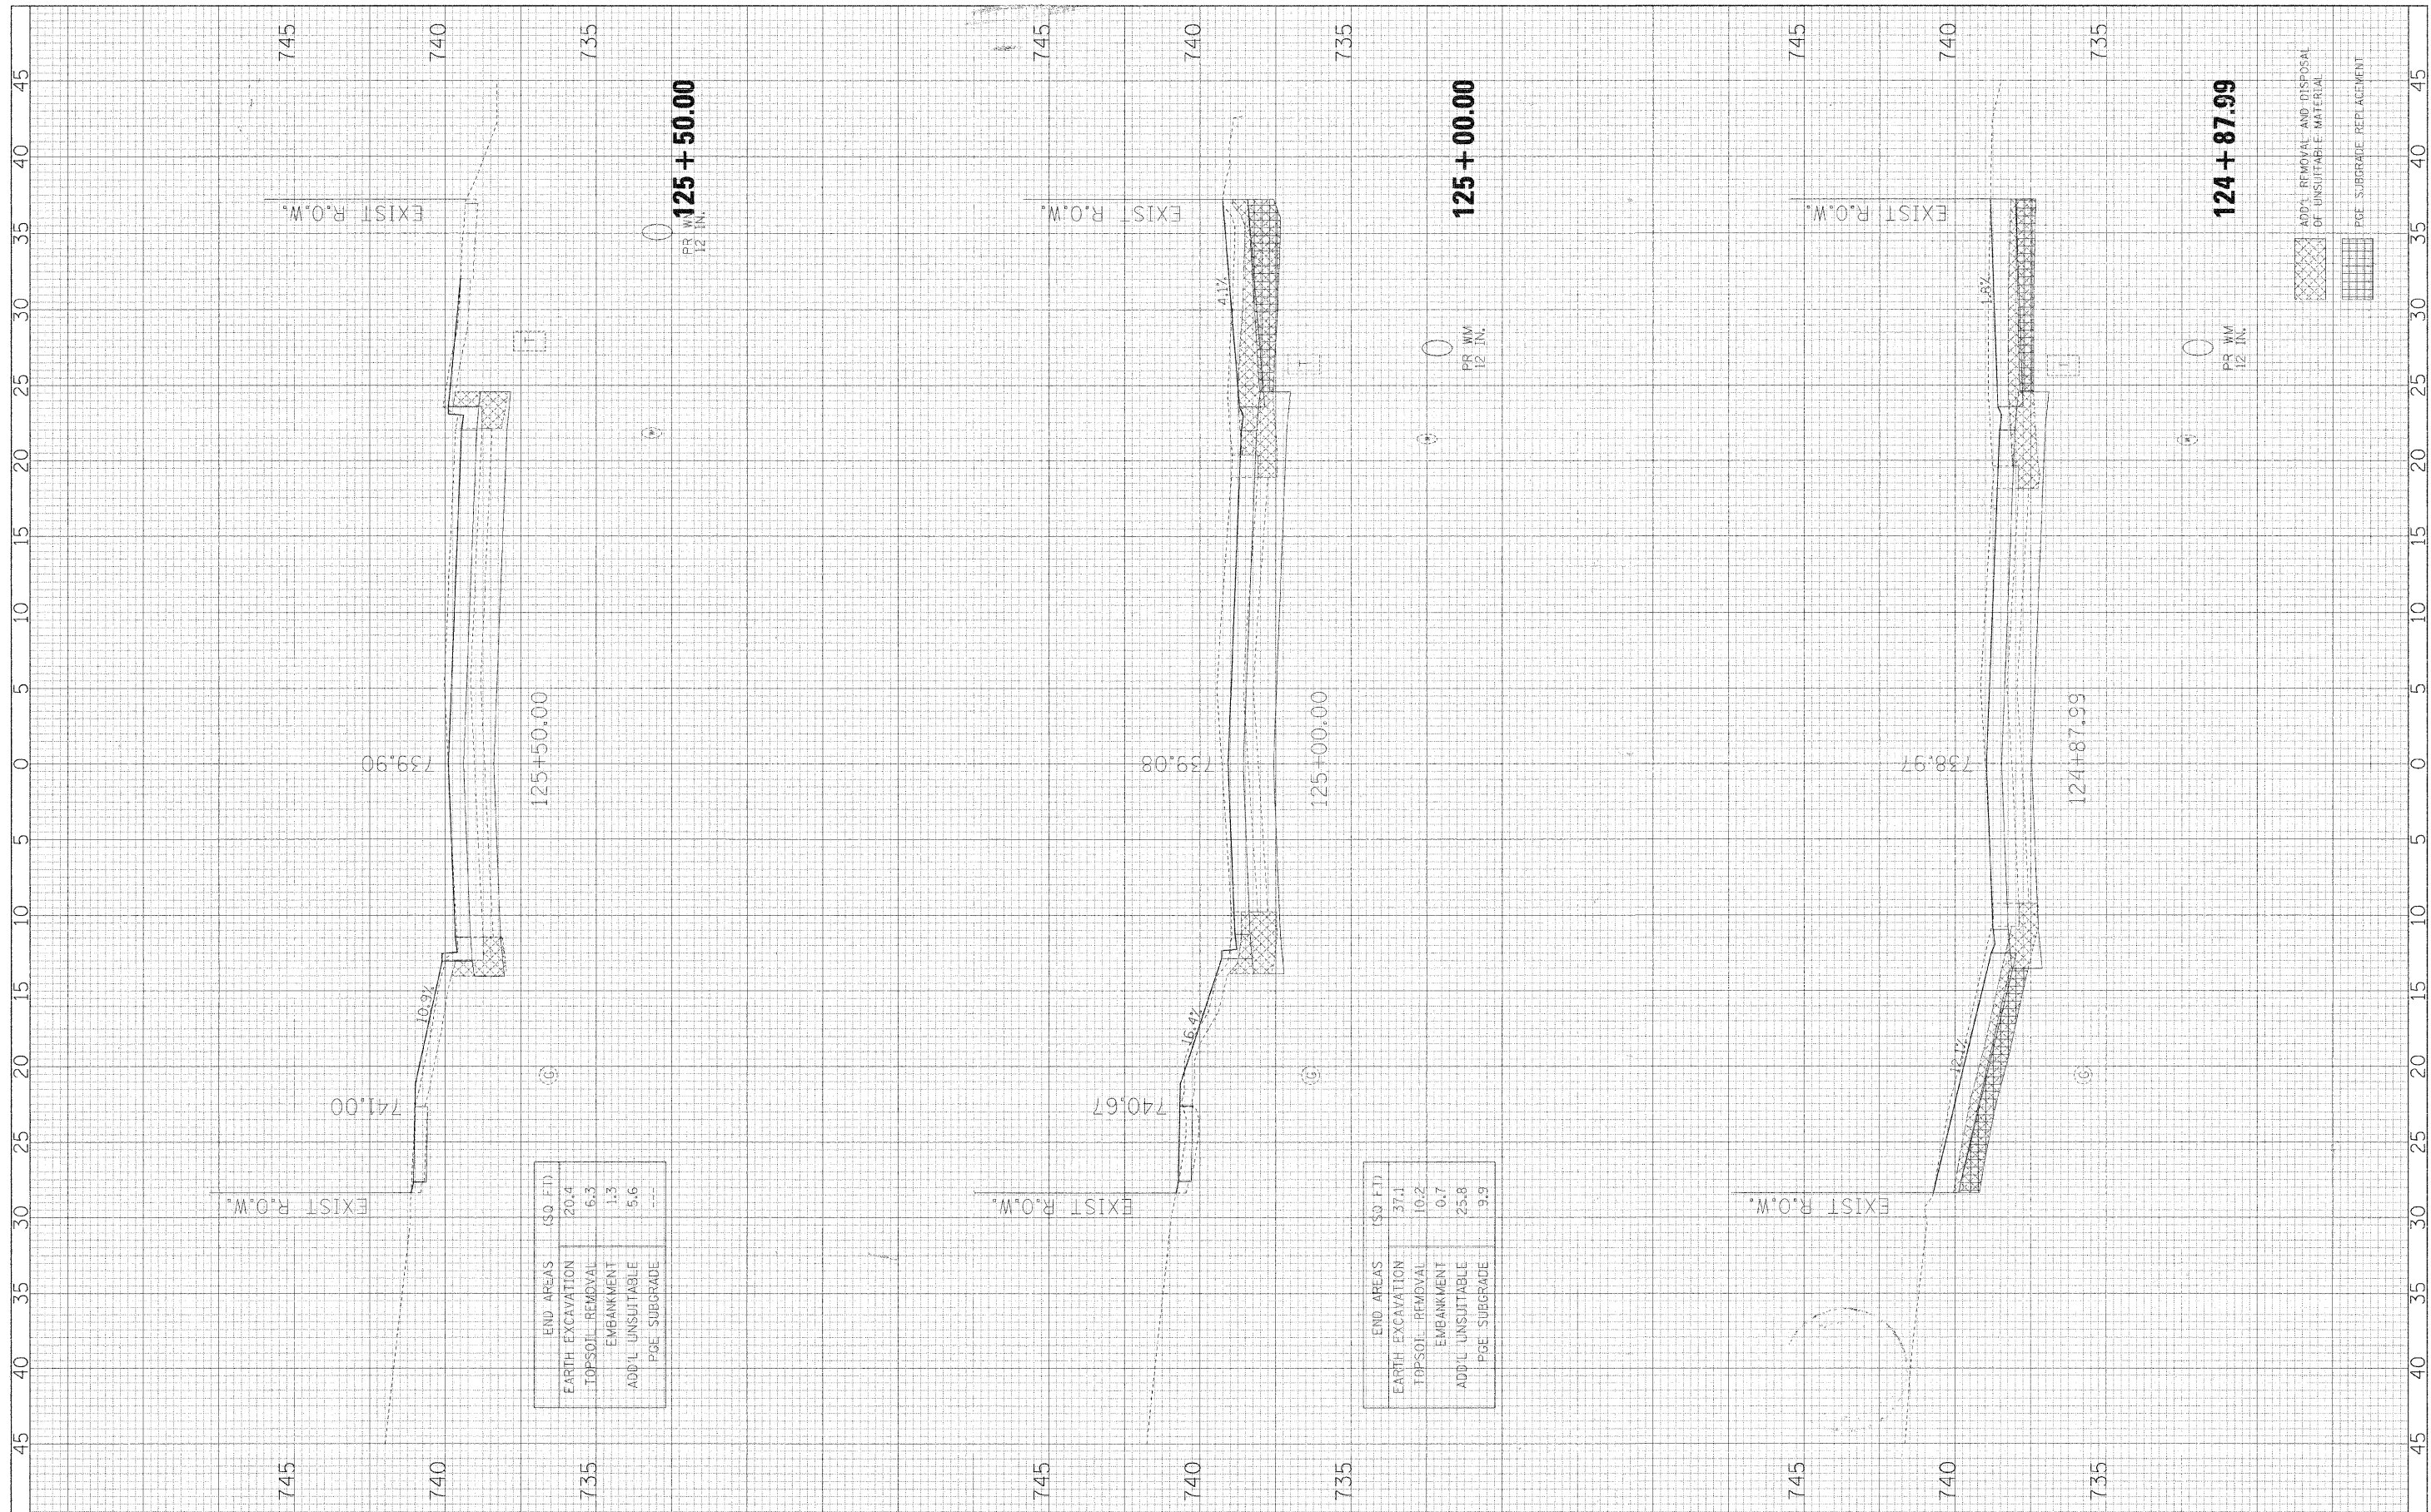

END AREAS	(SQ. FT.)
EARTH EXCAVATION	20.4
TOPSOIL - REMOVAL	6.3
EMBANKMENT	1.3
ADD'L UNSUITABLE	5.6
PGE. SUBGRADE	

END AREAS	(SQ. FT.)
EARTH EXCAVATION	37.1
TOPSOIL - REMOVAL	10.2
EMBANKMENT	0.7
ADD'L UNSUITABLE	25.8
PGE. SUBGRADE	9.9

	ADD'L REMOVAL AND DISPOSAL OF UNSUITABLE MATERIAL
	PGE. SUBGRADE REPLACEMENT

FILE NAME = #FILE#	USER NAME = #USER#	DESIGNED - JMT	REVISIONS -	STATE OF ILLINOIS DEPARTMENT OF TRANSPORTATION	BLACKHAWK DRIVE CROSS SECTIONS	F.A.U. RTE. 3003	SECTION 00-00084-00-PV	COUNTY DUPAGE	TOTAL SHEETS 112	SHEET NO. 112	
PLOT SCALE = #SCALE#	CHECKED - AJB	REVISIONS -	SCALE: 1H:2V			SHEET NO. 34 OF 34 SHEETS	STA. 124+87.99 TO STA. 125+50.00	BLACKHAWK DR RECONSTRUCTION	CONTRACT NO. 63121		
PLOT DATE = #DATE#	DATE - 01/02/09	REVISIONS -						FED. ROAD DIST. NO. 1	ILLINOIS FED. AID PROJECT		