


GREENWOOD ROAD


HOT-MIX ASPHALT SURFACE REMOVAL, (SPECIAL), 3 3/4"
 REPLACE WITH:
 1 1/2" HOT-MIX ASPHALT SURFACE COURSE, MIX "D", N70
 2 1/4" HOT-MIX ASPHALT BINDER COURSE, IL-19.0, N70

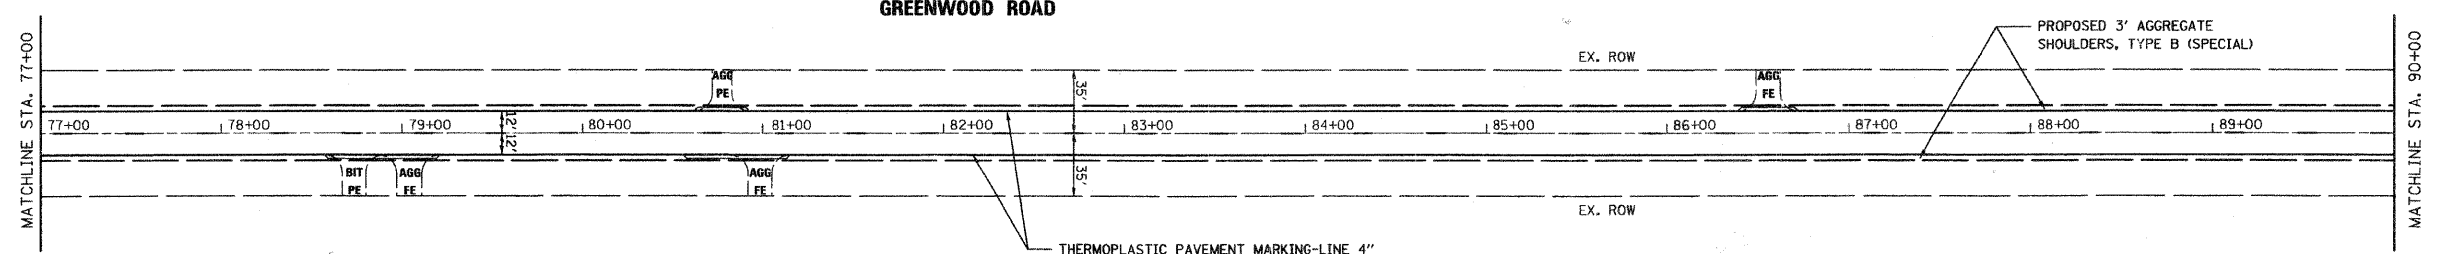

GREENWOOD ROAD

PROPOSED 3' AGGREGATE SHOULDERS, TYPE B (SPECIAL)

THERMOPLASTIC PAVEMENT MARKING-LINE 4"
 (WHITE EDGE LINE)
 (TYP.)

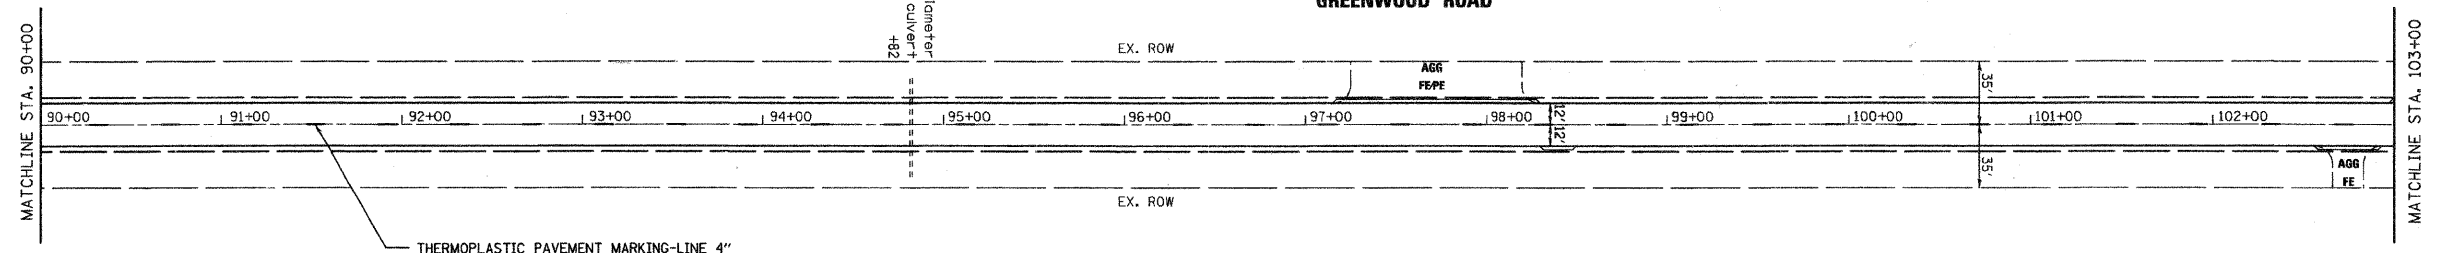

GREENWOOD ROAD

THERMOPLASTIC PAVEMENT MARKING-LINE 4"
 (YELLOW SKIP-DASH, 30' SKIP, 10' LINE)
 (TYP.)

NOTES:

- 1) FOR PAVEMENT MARKING DETAILS, FOLLOW DISTRICT 1 STANDARD TC-13 "DISTRICT ONE TYPICAL PAVEMENT MARKINGS", WHERE APPLICABLE.
- 2) RECESSED REFLECTIVE PAVEMENT MARKERS SHALL FOLLOW STANDARD 781001-03 TYPICAL APPLICATIONS RAISED REFLECTIVE PAVEMENT MARKERS. SEE "RECESSED PAVEMENT MARKER DETAIL" FOR INSTALLATION.

FILE NAME =	USER NAME = #USER#	DESIGNED -	REVISED -	McHENRY COUNTY DIVISION OF TRANSPORTATION GREENWOOD ROAD LAPP IMPROVEMENT	PROPOSED PLAN			F.A.S. RTE.	SECTION	COUNTY	TOTAL SHEETS	SHEET NO.
#FILEL#		DRAWN -	REVISED -		SCALE: 1"=50'	SHEET NO. 3 OF 5 SHEETS	STA. 64+00 TO STA. 103+00	25	09-00361-00-RS	McHENRY	14	7
	PLOT SCALE = #SCALE#	CHECKED -	REVISED -					CONTRACT NO. 63131				
	PLOT DATE = #DATE#	DATE -	REVISED -					FED. ROAD DIST. NO. [ILLINOIS] FED. AID PROJECT				