

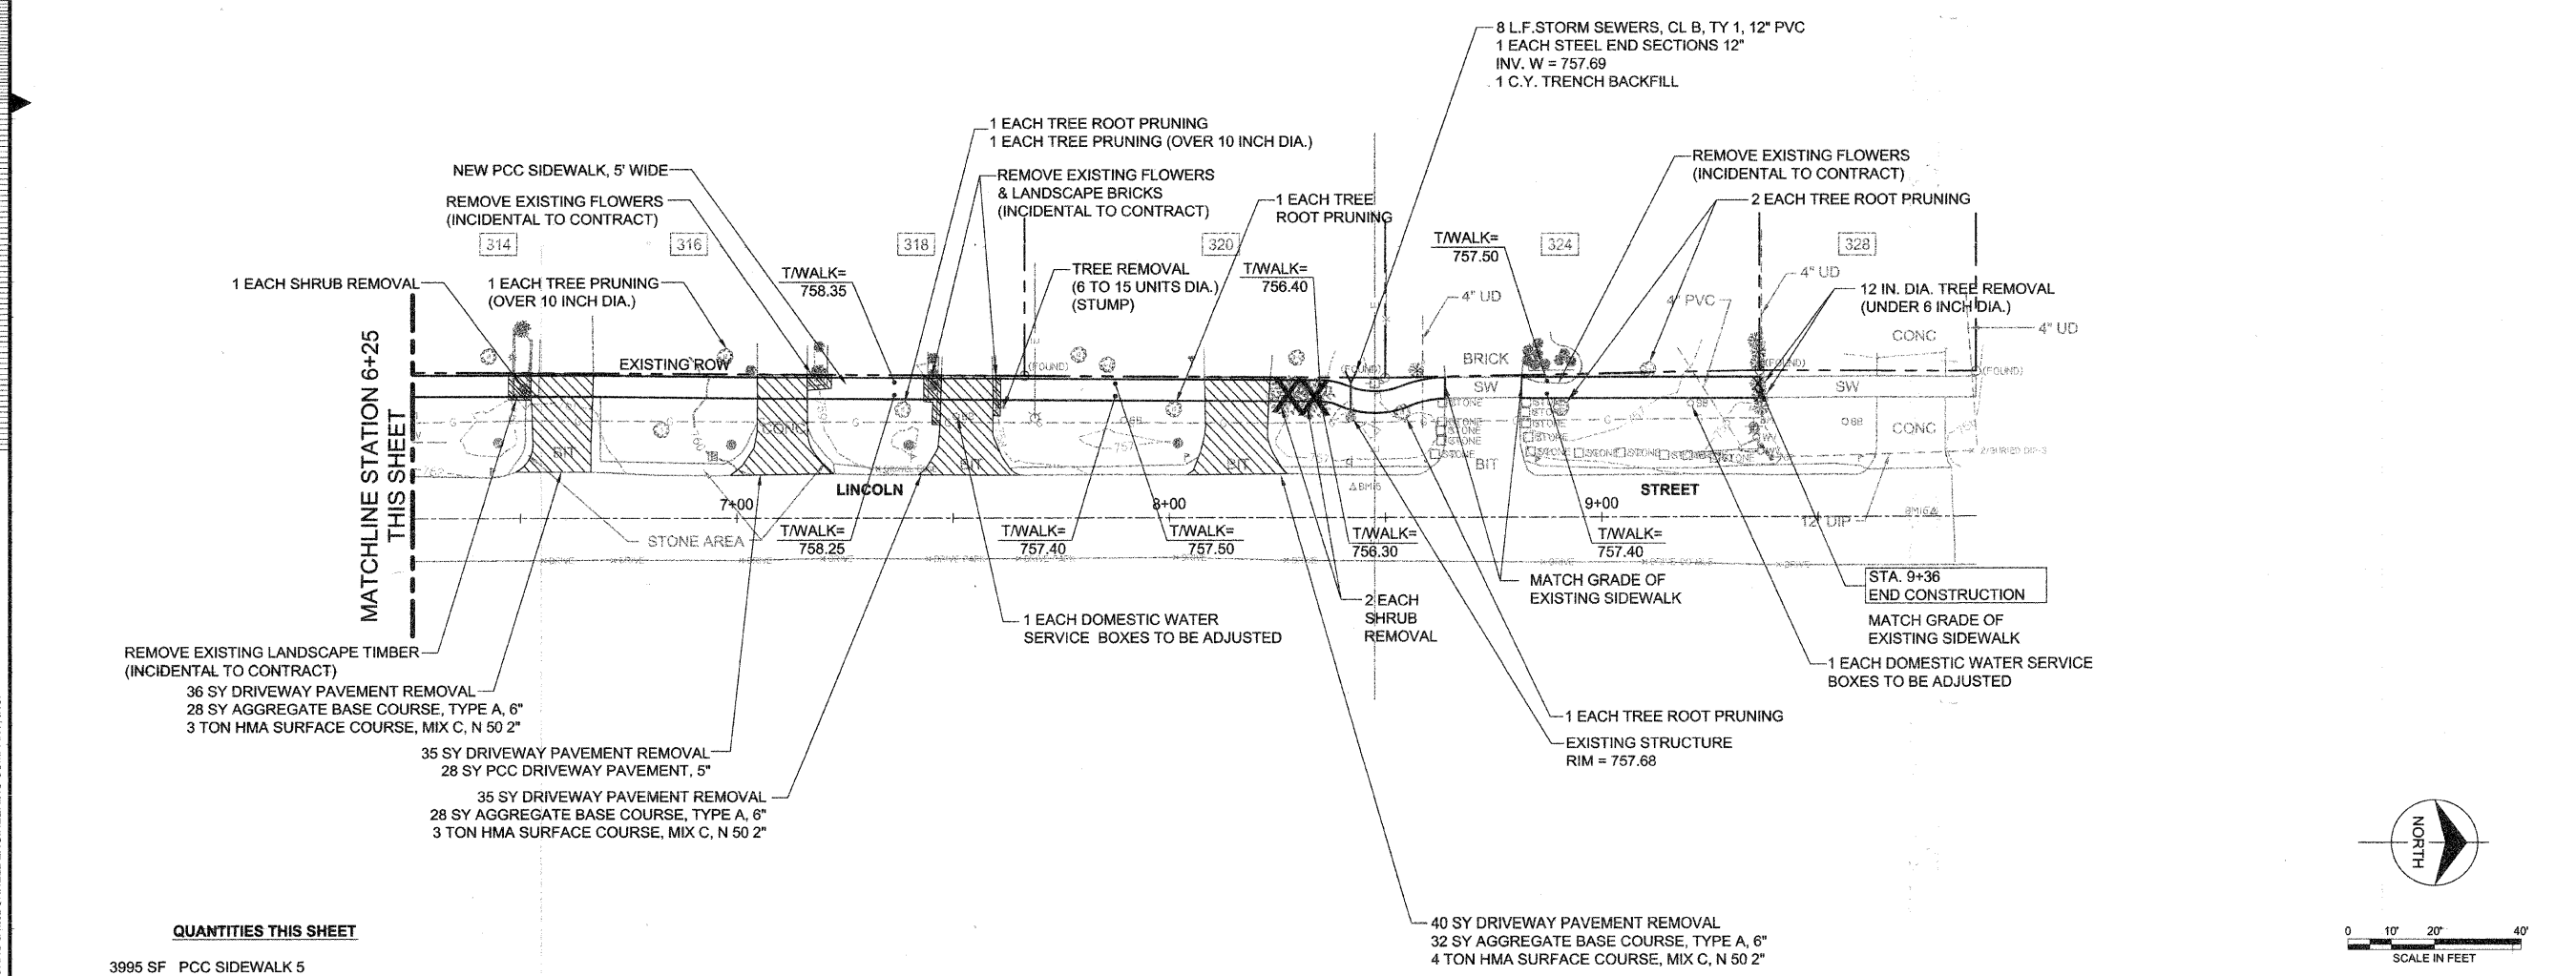


no.	date	by	ckd	description

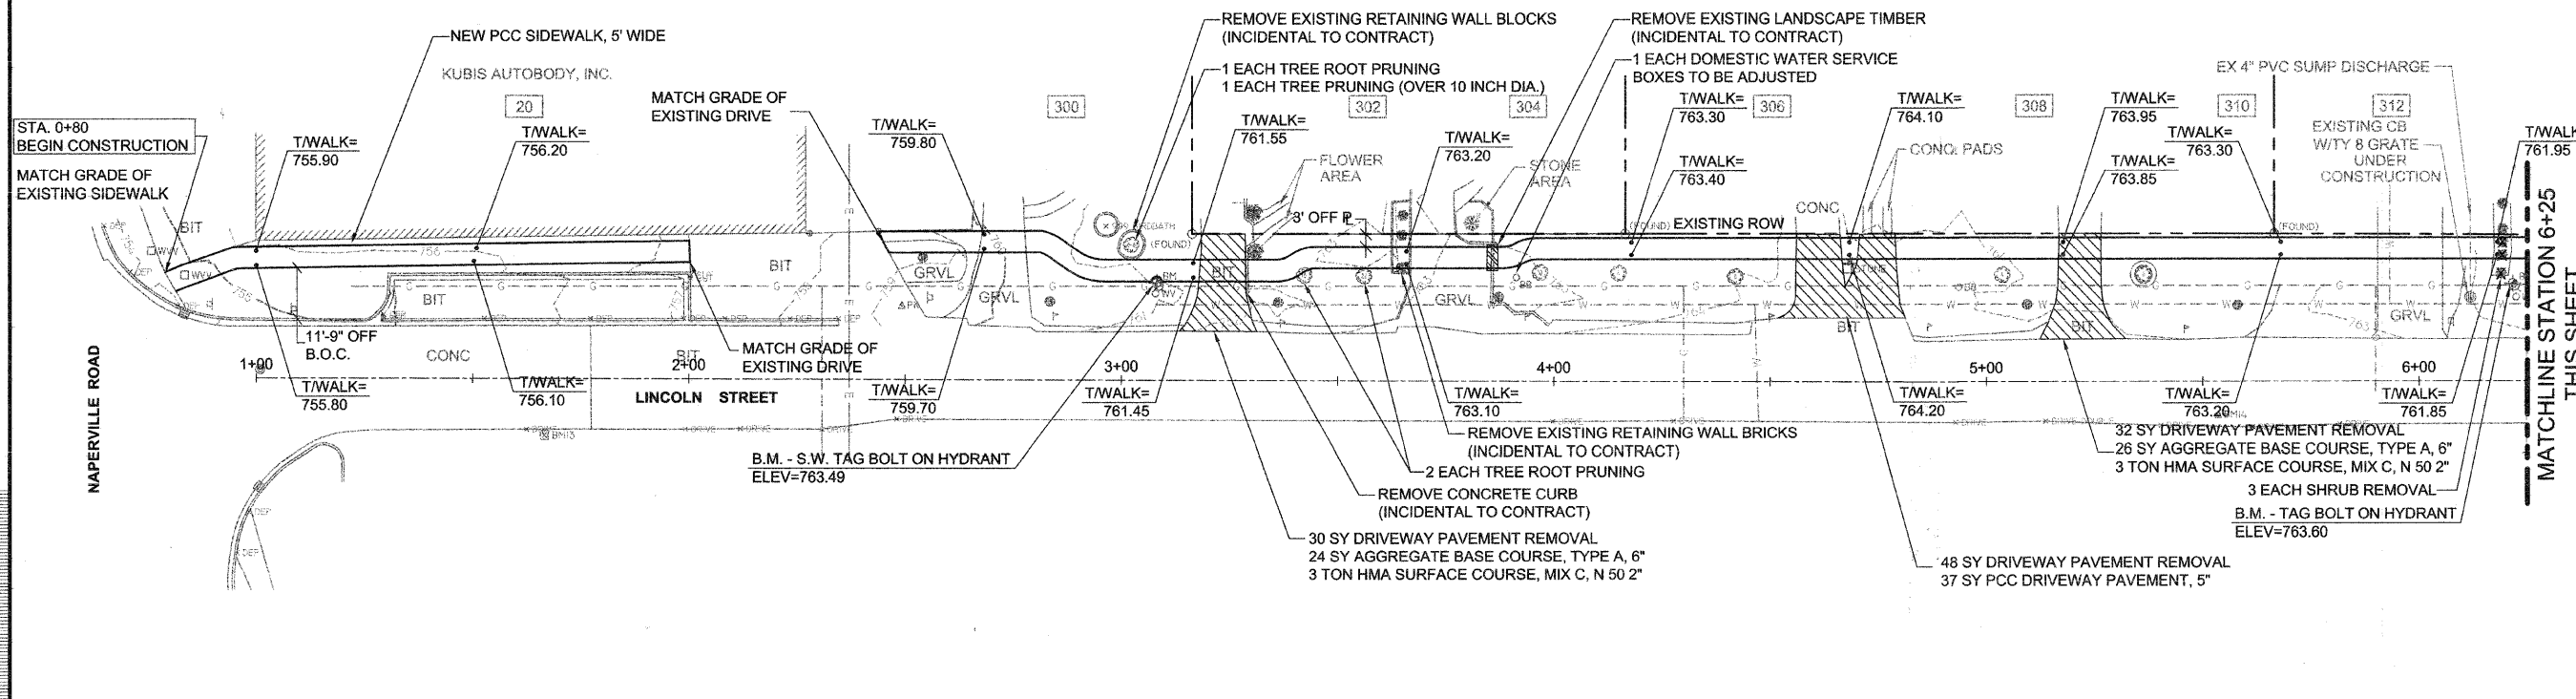

QUANTITIES THIS SHEET

3995 SF	PCC SIDEWALK 5
125 CY	REMOVAL AND DISPOSAL OF UNSUITABLE MATERIAL
765 SY	TOPSOIL FURNISH AND PLACE, 4"
765 SY	SODDING, SALT TOLERANT

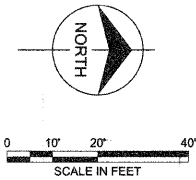

date	OCTOBER 29, 2008	detailed	D. CHAVEZ
designed	M. BERENA	checked	A. BRYANT



VILLAGE OF WESTMONT PROPOSED 2008 CMAQ SIDEWALK PROJECT LINCOLN STREET			
project	48924	contract	63132
drawing		C401 - rev.	
sheet	6	of	12
sheets			
file 48924_LINCOLN_C301.DWG			

COPYRIGHT © 2008 BURNS & MCDONNELL ENGINEERING COMPANY, INC.