


FAU RTE	SECTION	COUNTY	TOTAL SHEETS	SHEET NO.
FAU 1024	08-00040-00-RS	COOK	12	5
F.H.W.A. REG.	ILLINOIS PROJECT	M-8003(975)		

CONTRACT NO. 63136

FOR CONTINUATION
SEE SHEET 4

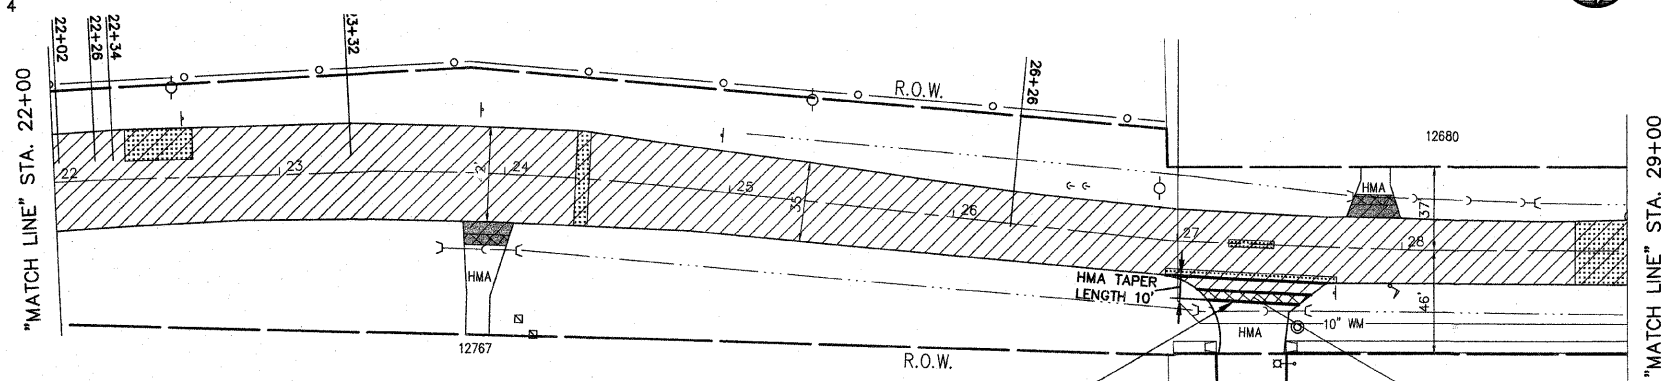

FOR CONTINUATION
SEE BELOW LEFT

- LEGEND**
- DENOTES HOT-MIX ASPHALT SURFACE REMOVAL (SEE SHEET 3 FOR SCOPE OF WORK)
 - DENOTES HOT-MIX ASPHALT SURFACE REMOVAL-BUTT JOINT, (4.5' WIDTH)
 - DENOTES INCIDENTAL HOT-MIX ASPHALT SURFACING, 1-3/4"
 - DENOTES CLASS D PATCHES, TYPE II-IV, 11" THICKNESS, (HOT-MIX ASPHALT BINDER IL-19.0mm), - AS DIRECTED
 - DENOTES PCC DRIVEWAY REMOVAL AND REPLACEMENT
 - DENOTES HOT-MIX ASPHALT SURFACE REMOVAL, (VARIABLE DEPTH) 1" THICKNESS AT 8 FOOT FROM GUTTER FLAG TO 2-1/4" THICKNESS AT GUTTER FLAG (STA. 45+85 TO STA. 47+75)
 - DENOTES EXISTING SIDEWALK RAMP TO REMAIN

DERBY ROAD

RUFFLED FEATHER DR. (NORTH)


FOR TYPICAL CROSS SECTION OF NEW PAVEMENT WORK
SEE SHEET 3

PROPOSED INCIDENTAL HOT-MIX ASPHALT SURFACE COURSE, MIX C, N50 (IL 9.5mm), 1-3/4" THICKNESS (TYPICAL FOR HOT-MIX ASPHALT DRIVEWAYS), SEE SHEET 3 FOR DETAIL

NOTE:
ALL SAW CUTS SHALL BE CONSIDERED INCIDENTAL TO THE CONTRACT



FOR CONTINUATION
SEE ABOVE RIGHT

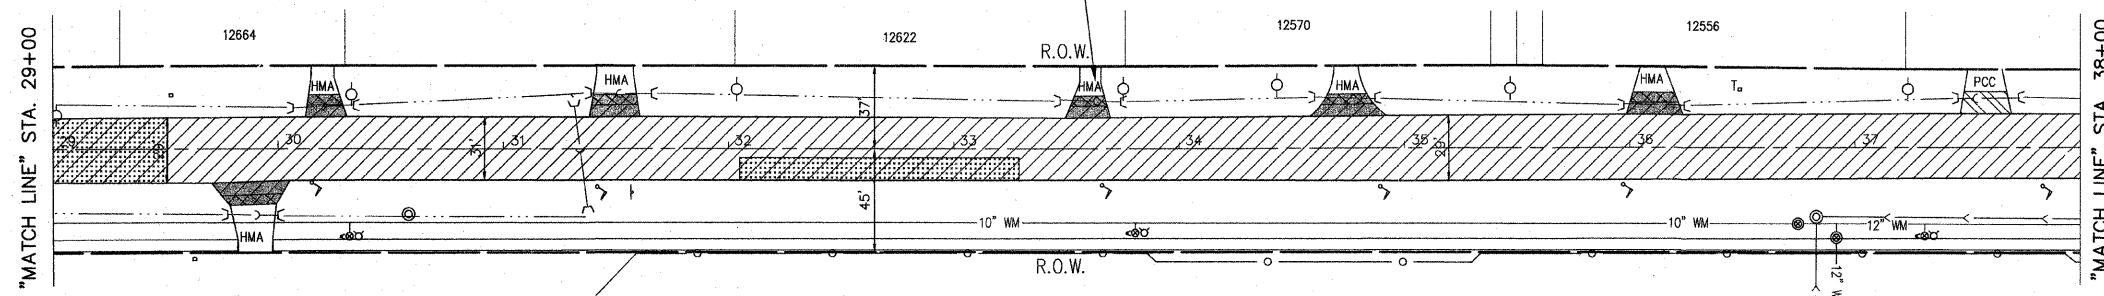


FOR CONTINUATION
SEE BELOW LEFT

DERBY ROAD



FOR CONTINUATION
SEE ABOVE RIGHT

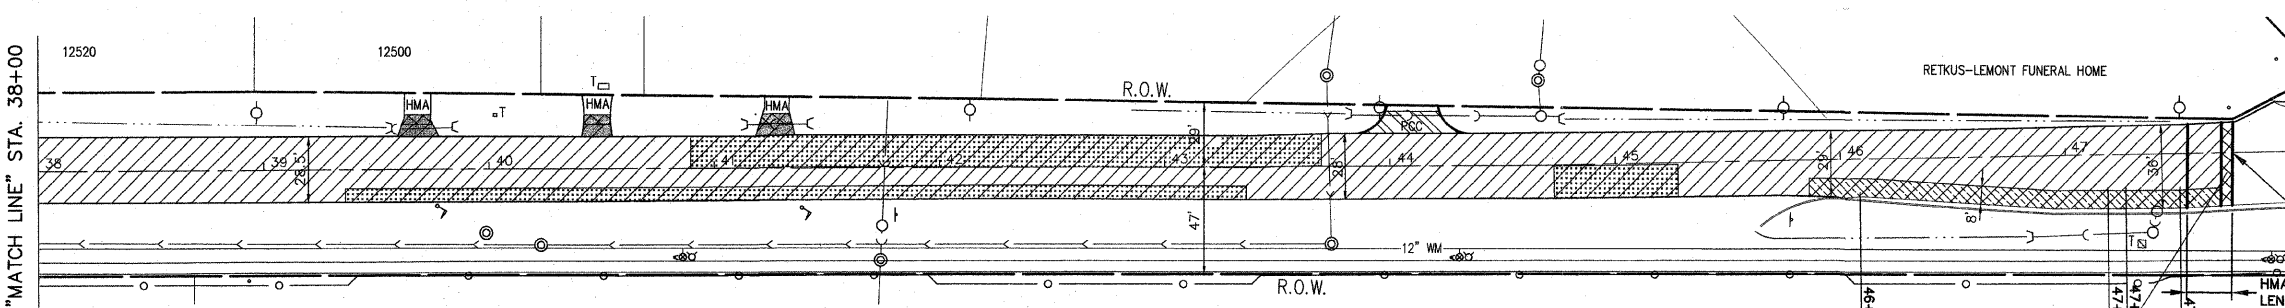

CARE SHALL BE TAKEN TO ENSURE DETECTOR LOOPS ARE NOT DAMAGED DURING CONSTRUCTION

DERBY ROAD
CONTRACT ENDS
AT STA. 48+75

DERBY ROAD

IMPORTANT!
FULL SIZE PLANS HAVE BEEN PREPARED USING STANDARD ENGINEERING SCALES. REDUCED SIZED PLANS WILL NOT CONFORM TO STANDARD SCALES INDICATED IN TITLE BLOCK.

Frank Novotny & Associates, Inc.
Civil Engineers/
Municipal Consultants
825 Midway Drive ♦ Willowbrook, IL ♦ 60527 ♦ Telephone: (630) 887-8640 ♦ Fax: (630) 887-0132
Illinois Professional Design Firm No. 184-000928

PROJECT
VILLAGE OF LEMONT, ILLINOIS
DERBY ROAD LAPP RESURFACING
SECTION 08-00040-00-RS

REVISIONS			
NO.	BY	DATE	DESCRIPTION
1	THK	1-16-09	PER I.D.O.T. REVIEW
2	THK	1-28-09	PER I.D.O.T. REVIEW

PLAN
DERBY ROAD-
STA. 22+00 to
ARCHER AVENUE

PROJECT NO. 05471	SCALE 1"=40'	SHEET 5 OF 12 SHEETS
DRAWN/DESIGNED JEP/THK	DATE DEC., 2008	
CHECKED/APPROVED JFP/JLC	FIELD BOOK NO. FILE	