


FAU RTE	SECTION	COUNTY	TOTAL SHEETS	SHEET NO.
FAU 1024	08-00040-00-RS	COOK	12	6
F.H.W.A. REG.	ILLINOIS PROJECT	M-8003(975)		

CONTRACT NO. 63136

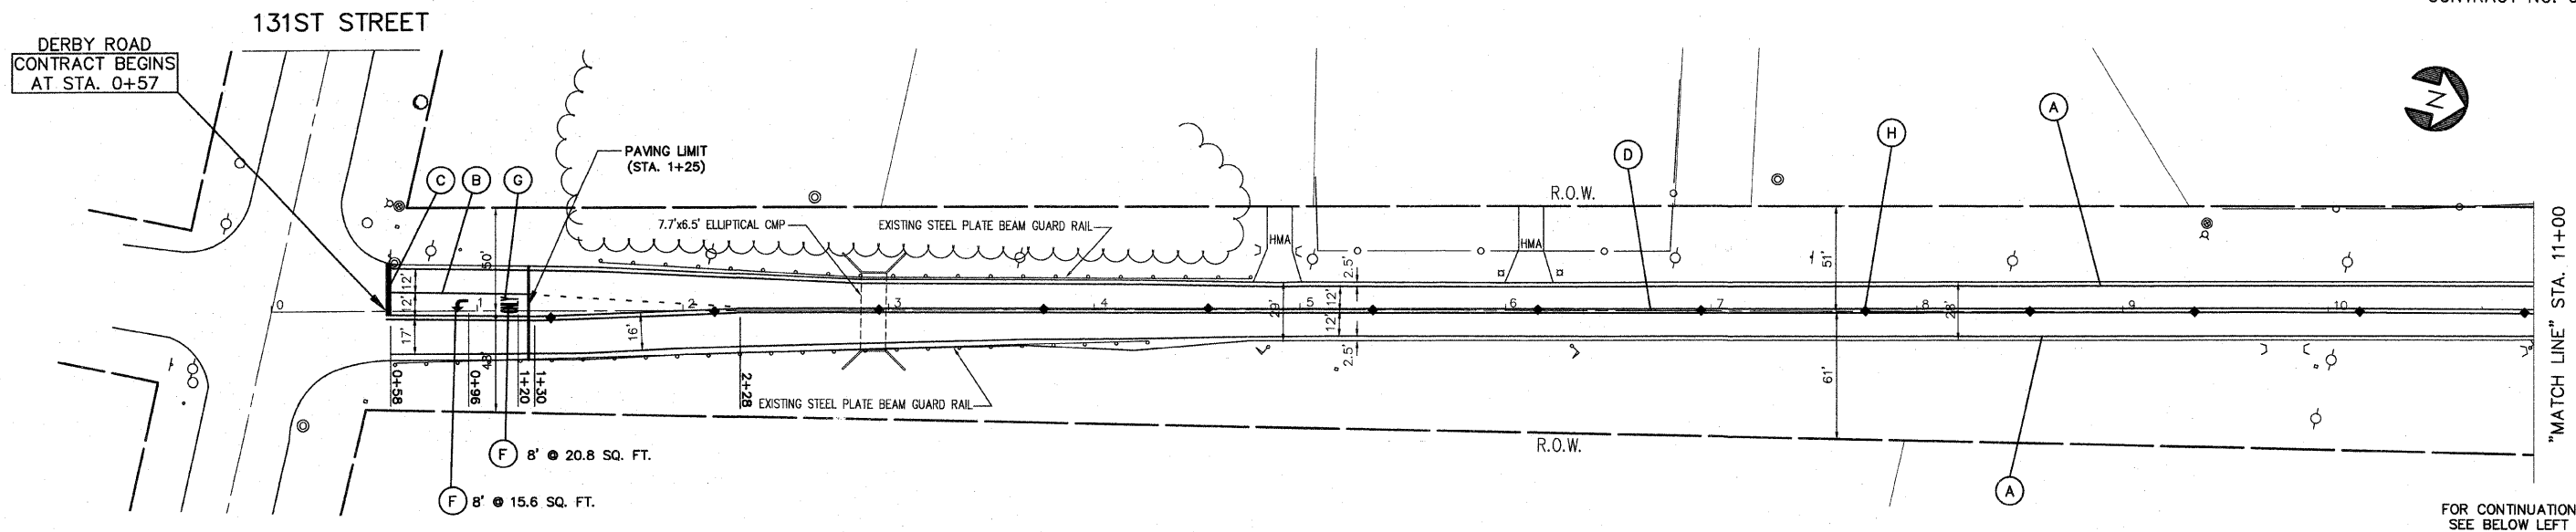


NOTE:
SHORT-TERM PAVEMENT MARKING IS PROPOSED ON THE NEW BINDER AND ON THE NEW SURFACE. SEE ARTICLE 703.04 OF THE LATEST EDITION OF THE "STANDARD SPECIFICATIONS FOR ROAD AND BRIDGE CONSTRUCTION".

DERBY ROAD

PROPOSED DOUBLE SOLID YELLOW THERMOPLASTIC PAVEMENT MARKING - CENTER LINE 4", 11" O/C (NOTE: (D)) IS MEASURED PER LINE. TOTAL QUANTITY AND PAYMENT LENGTH IS FOR EACH LINEAR FOOT OF SINGLE 4" STRIPE INSTALLED.

- THERMOPLASTIC STRIPING CODE**
- (A) PROPOSED SOLID WHITE THERMOPLASTIC PAVEMENT MARKING - LINE 4" (EDGE LINE)
 - (B) PROPOSED SOLID WHITE THERMOPLASTIC PAVEMENT MARKING - LINE 6" (LANE LINE)
 - (C) PROPOSED SOLID WHITE THERMOPLASTIC PAVEMENT MARKING - LINE 24" (STOP BAR)
 - (D) PROPOSED DOUBLE SOLID YELLOW THERMOPLASTIC PAVEMENT MARKING - CENTER LINE 4", 11" O/C
 - (E) PROPOSED SOLID YELLOW THERMOPLASTIC PAVEMENT MARKING - LINE 12" (DIAGONALS)
 - (F) PROPOSED SOLID WHITE THERMOPLASTIC PAVEMENT MARKING - LETTERS & SYMBOLS
 - (G) PROPOSED SOLID WHITE THERMOPLASTIC PAVEMENT MARKING - LINE 6" - 2' DASH, 6' SKIP (LANE LINE)
 - (H) PROPOSED RECESSED REFLECTIVE PAVEMENT MARKERS - 80' O/C OR AS SHOWN
 - ◆ TWO-WAY AMBER MARKER
 - ▶ ONE-WAY AMBER MARKER
 - ▶ ONE-WAY CRYSTAL MARKER
 - (I) PROPOSED SOLID YELLOW PAINT PAVEMENT MARKING - CENTER LINE 4", 11" O/C
 - (J) PROPOSED SOLID WHITE PAINT PAVEMENT MARKING - LINE 4" (EDGE LINE)

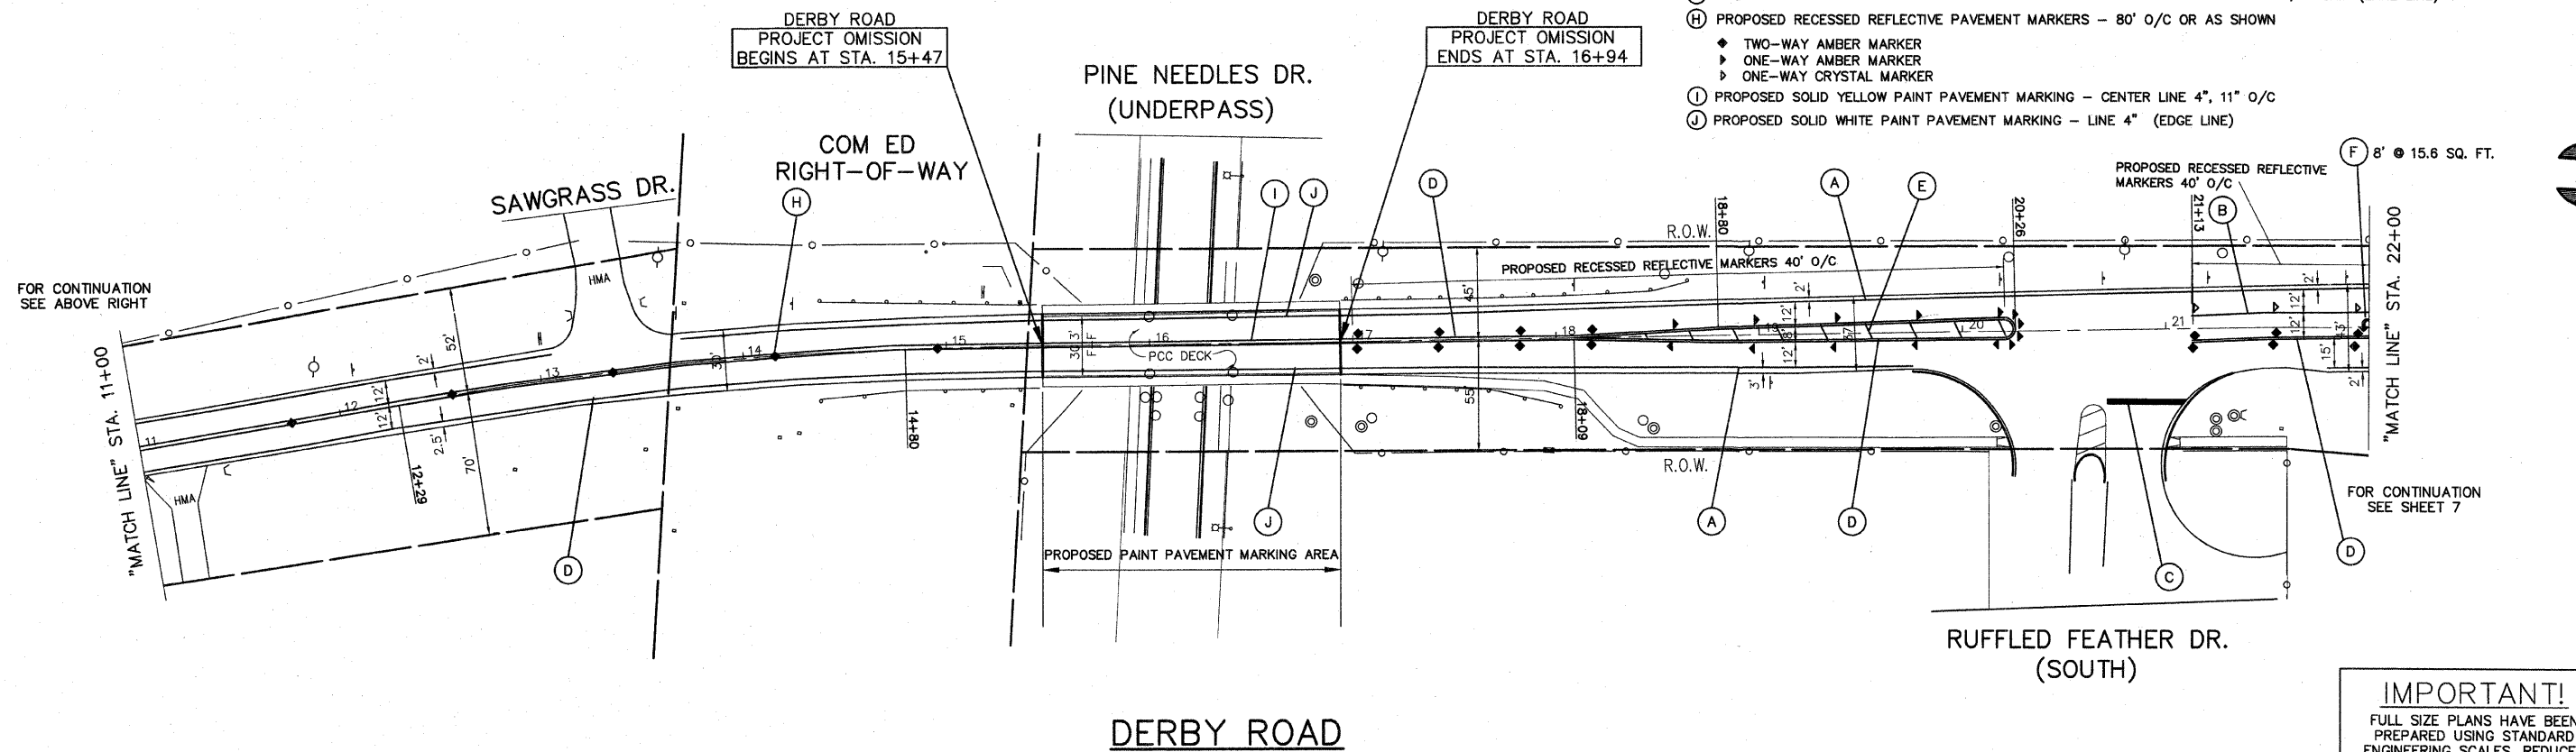

DERBY ROAD

IMPORTANT!
FULL SIZE PLANS HAVE BEEN PREPARED USING STANDARD ENGINEERING SCALES. REDUCED SIZED PLANS WILL NOT CONFORM TO STANDARD SCALES INDICATED IN TITLE BLOCK.

R E V I S I O N S			
NO.	BY	DATE	DESCRIPTION
1	THK	1-16-09	PER I.D.O.T. REVIEW
2	THK	1-28-09	PER I.D.O.T. REVIEW

STRIPING PLAN
DERBY ROAD-
131ST ST. to
STA. 22+00

PROJECT NO. 05471	SCALE 1"=40'	SHEET 6 OF 12 SHEETS
DRAWN/DESIGNED JEP/THK	DATE DEC., 2008	
CHECKED/APPROVED JFP/JLC	FIELD BOOK NO. FILE	