
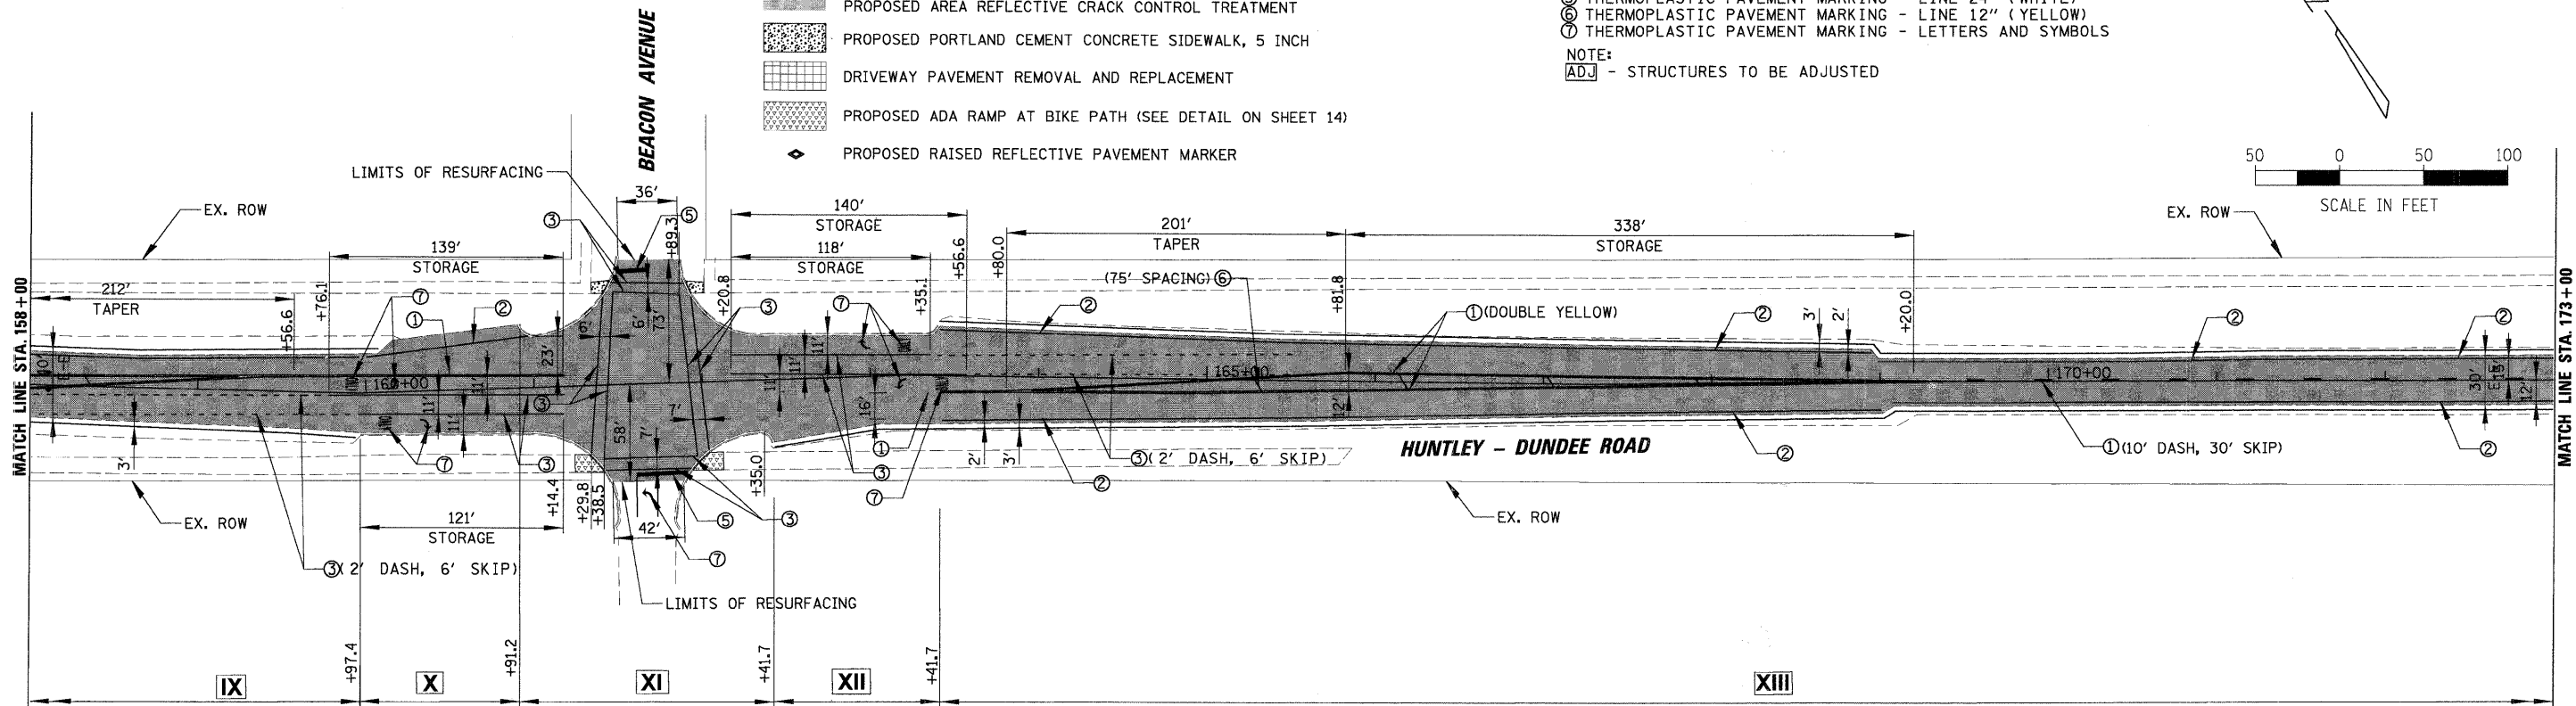


- LEGEND**
- PROPOSED HOT-MIX ASPHALT SURFACE COURSE, MIX "D", N70 - 1 1/2"
 - PROPOSED POLYMERIZED LEVELING BINDER (MACHINE METHOD), IL-4.75, N50 - 3/4"
 - PROPOSED HOT-MIX ASPHALT SURFACE COURSE, MIX "D", N70 - 1 1/2"
 - PROPOSED POLYMERIZED LEVELING BINDER (MACHINE METHOD), IL-4.75, N50 - 3/4"
 - PROPOSED PORTLAND CEMENT CONCRETE SIDEWALK, 5 INCH
 - DRIVEWAY PAVEMENT REMOVAL AND REPLACEMENT
 - PROPOSED ADA RAMP AT BIKE PATH (SEE DETAIL ON SHEET 14)
 - PROPOSED RAISED REFLECTIVE PAVEMENT MARKER

- LEGEND**
- ① THERMOPLASTIC PAVEMENT MARKING - LINE 4" (YELLOW)
 - ② THERMOPLASTIC PAVEMENT MARKING - LINE 4" (WHITE)
 - ③ THERMOPLASTIC PAVEMENT MARKING - LINE 6" (WHITE)
 - ④ THERMOPLASTIC PAVEMENT MARKING - LINE 12" (WHITE)
 - ⑤ THERMOPLASTIC PAVEMENT MARKING - LINE 24" (WHITE)
 - ⑥ THERMOPLASTIC PAVEMENT MARKING - LINE 12" (YELLOW)
 - ⑦ THERMOPLASTIC PAVEMENT MARKING - LETTERS AND SYMBOLS
- NOTE:**
ADJ - STRUCTURES TO BE ADJUSTED

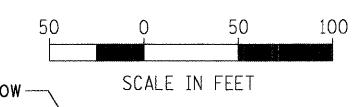

FILE NAME =	USER NAME = MAGOLDEN	DESIGNED - LMF	REVISED -	STATE OF ILLINOIS DEPARTMENT OF TRANSPORTATION	PROPOSED PLAN HUNTLEY - DUNDEE ROAD	F.A. RTE.	SECTION	COUNTY	TOTAL SHEETS	SHEET NO.	
N:\Huntley\070103\070103.0001\Civil\PLN\070103.03.sht	PLOT SCALE = 50'	DRAWN - MAC	REVISED -			0035	08-00033-00-RS	McHENRY	19	12	
	PLOT DATE = 2/18/2009	CHECKED - LMF	REVISED -			CONTRACT NO. 63141					
		DATE - 2/18/2009	REVISED -			ILLINOIS FED. AID PROJECT					
SCALE: 50'						SHEET NO. OF SHEETS STA. TO STA.					