



- LEGEND**
- WORK ZONE
 - DRUM OR TYPE II BARRICADE
 - TYPE III BARRICADE
 - TEMPORARY CONSTRUCTION SIGN
 - DIRECTION OF TRAFFIC
 - ARROW BOARD

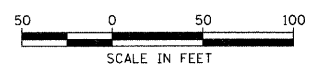

COMPANY NAME: **SMITH**
 PROJECT CONTACT: J. MELRUSH
 DATE PLOTTED: 2/13/2009 15:21:44
 FILE NAME: 080154-mo-tl-01.dwg
 PLOT DRIVER: pdf-gryscale_raster-plot
 PEN TABLE: standard-trans.tbl

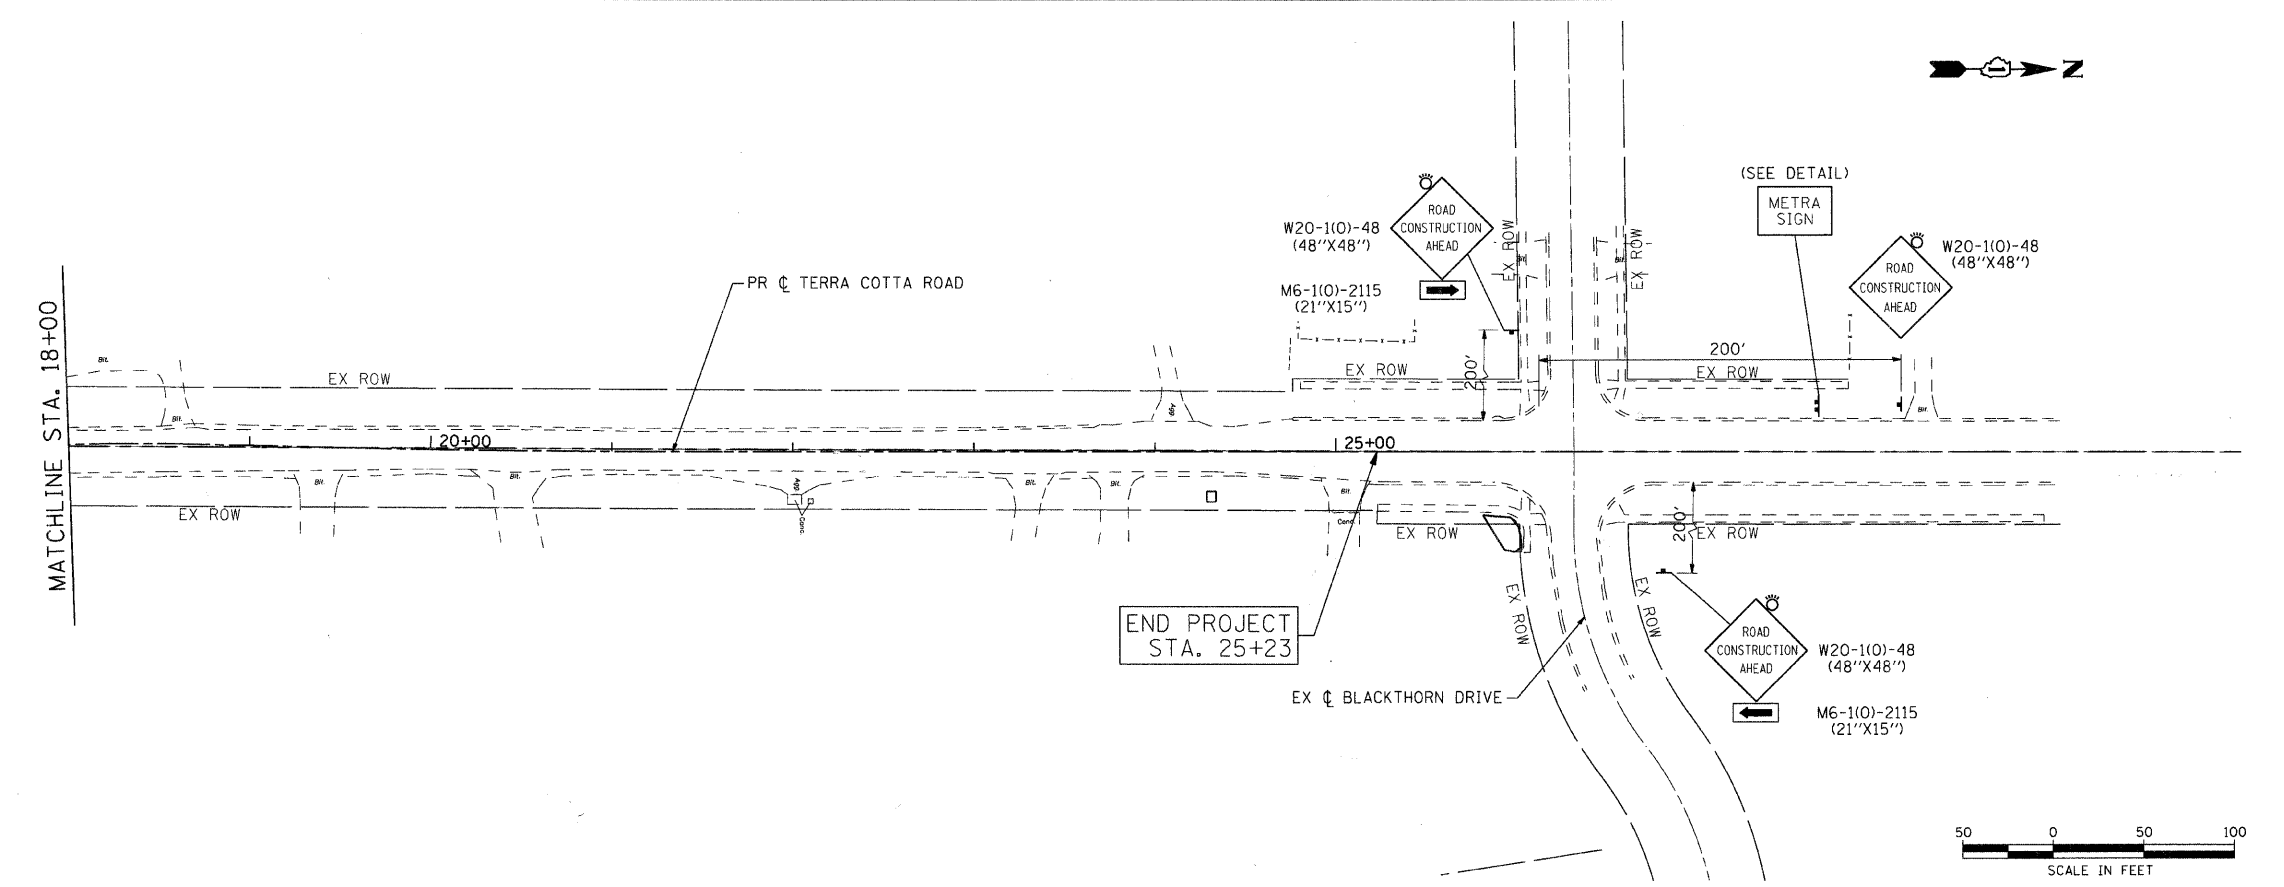

USER NAME = char-ke	DESIGNED - JRM	REVISED
PLOT SCALE = 1" = 50'	DRAWN - JPA	REVISED
PLOT DATE = 2/13/2009	CHECKED - TCH	REVISED
	DATE - 2/13/09	REVISED

**MCHENRY COUNTY
 DIVISION OF TRANSPORTATION**

**MAINTENANCE OF TRAFFIC PLAN
 PINGREE ROAD AND TERRA COTTA ROAD - STAGE I**

SCALE: 1" = 50' SHEET NO. 2 OF 5 SHEETS STA. TO STA.

F.A. RTE.	SECTION	COUNTY	TOTAL SHEETS	SHEET NO.
0116	08-00327-01-CH	MCHENRY	56	12
FED. ROAD DIST. NO.		ILLINOIS FED. AID PROJECT		
		CONTRACT NO. 63144		