


FINAL SURVEY	REVISED	DATE
NOTE BOOK	PLOTTED	BY
NO.	TEMPLATE	
	AREAS	
	CHECKED	

ORIGINAL SURVEY	REVISED	DATE
NOTE BOOK	PLOTTED	BY
NO.	TEMPLATE	
	AREAS	
	CHECKED	

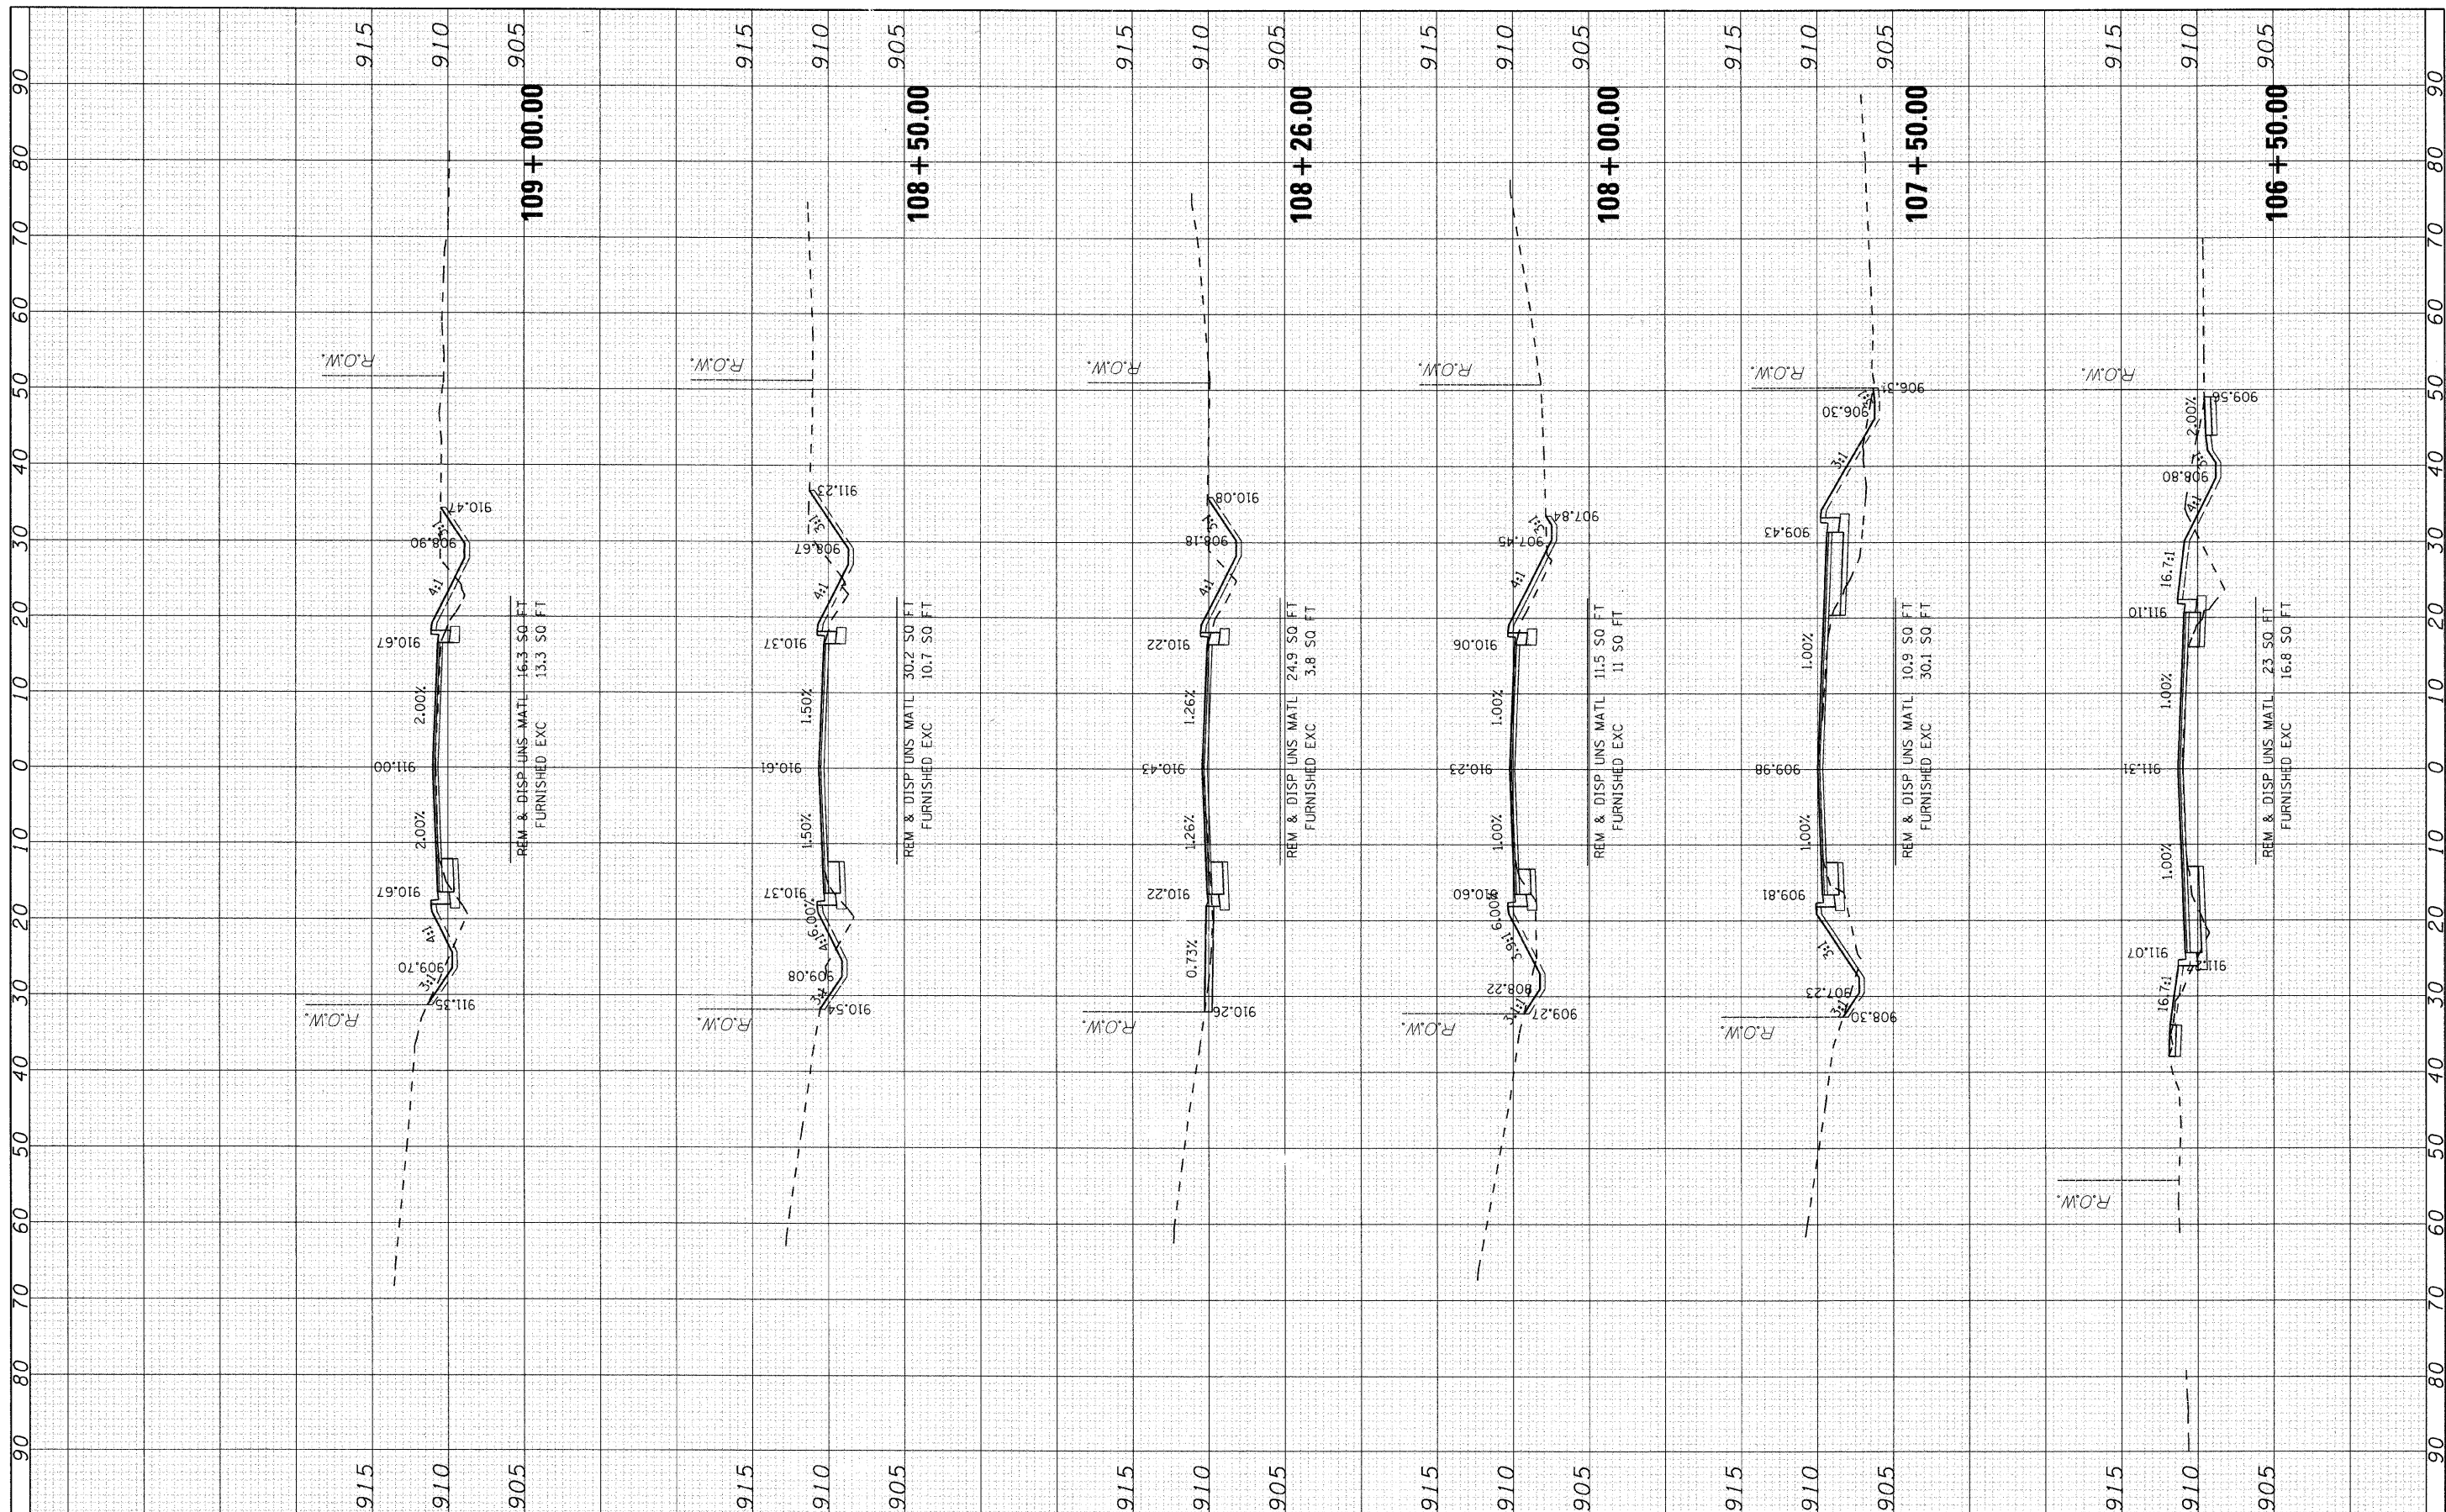

USER NAME = char-uke	DESIGNED - JRM	REVISED -
PLOT SCALE = 1/8"=1'-0"	DRAWN -	REVISED -
PLOT DATE = 2/13/2009	CHECKED - TCH	REVISED -
	DATE - 2/13/09	REVISED -

**MCHENRY COUNTY  
 DIVISION OF TRANSPORTATION**

**CROSS SECTIONS - CRYSTAL LAKE AVENUE**

SCALE: SHEET NO. 2 OF 4 SHEETS STA. 106+50.00 TO STA. 109+00.00

F.A. RTE. 0116	SECTION 08-00327-01-CH	COUNTY MCHENRY	TOTAL SHEETS 56	SHEET NO. 46
FED. ROAD DIST. NO.		ILLINOIS FED. AID PROJECT		
CONTRACT NO. 63144				