


FINAL SURVEY	SURVEYED	DATE
NOTE BOOK	PLOTTED	BY
NO.	TEMPLATE	
	AREAS	CHECKED
	AREAS	CHECKED

ORIGINAL SURVEY	SURVEYED	DATE
NOTE BOOK	PLOTTED	BY
NO.	TEMPLATE	
	AREAS	CHECKED
	AREAS	CHECKED

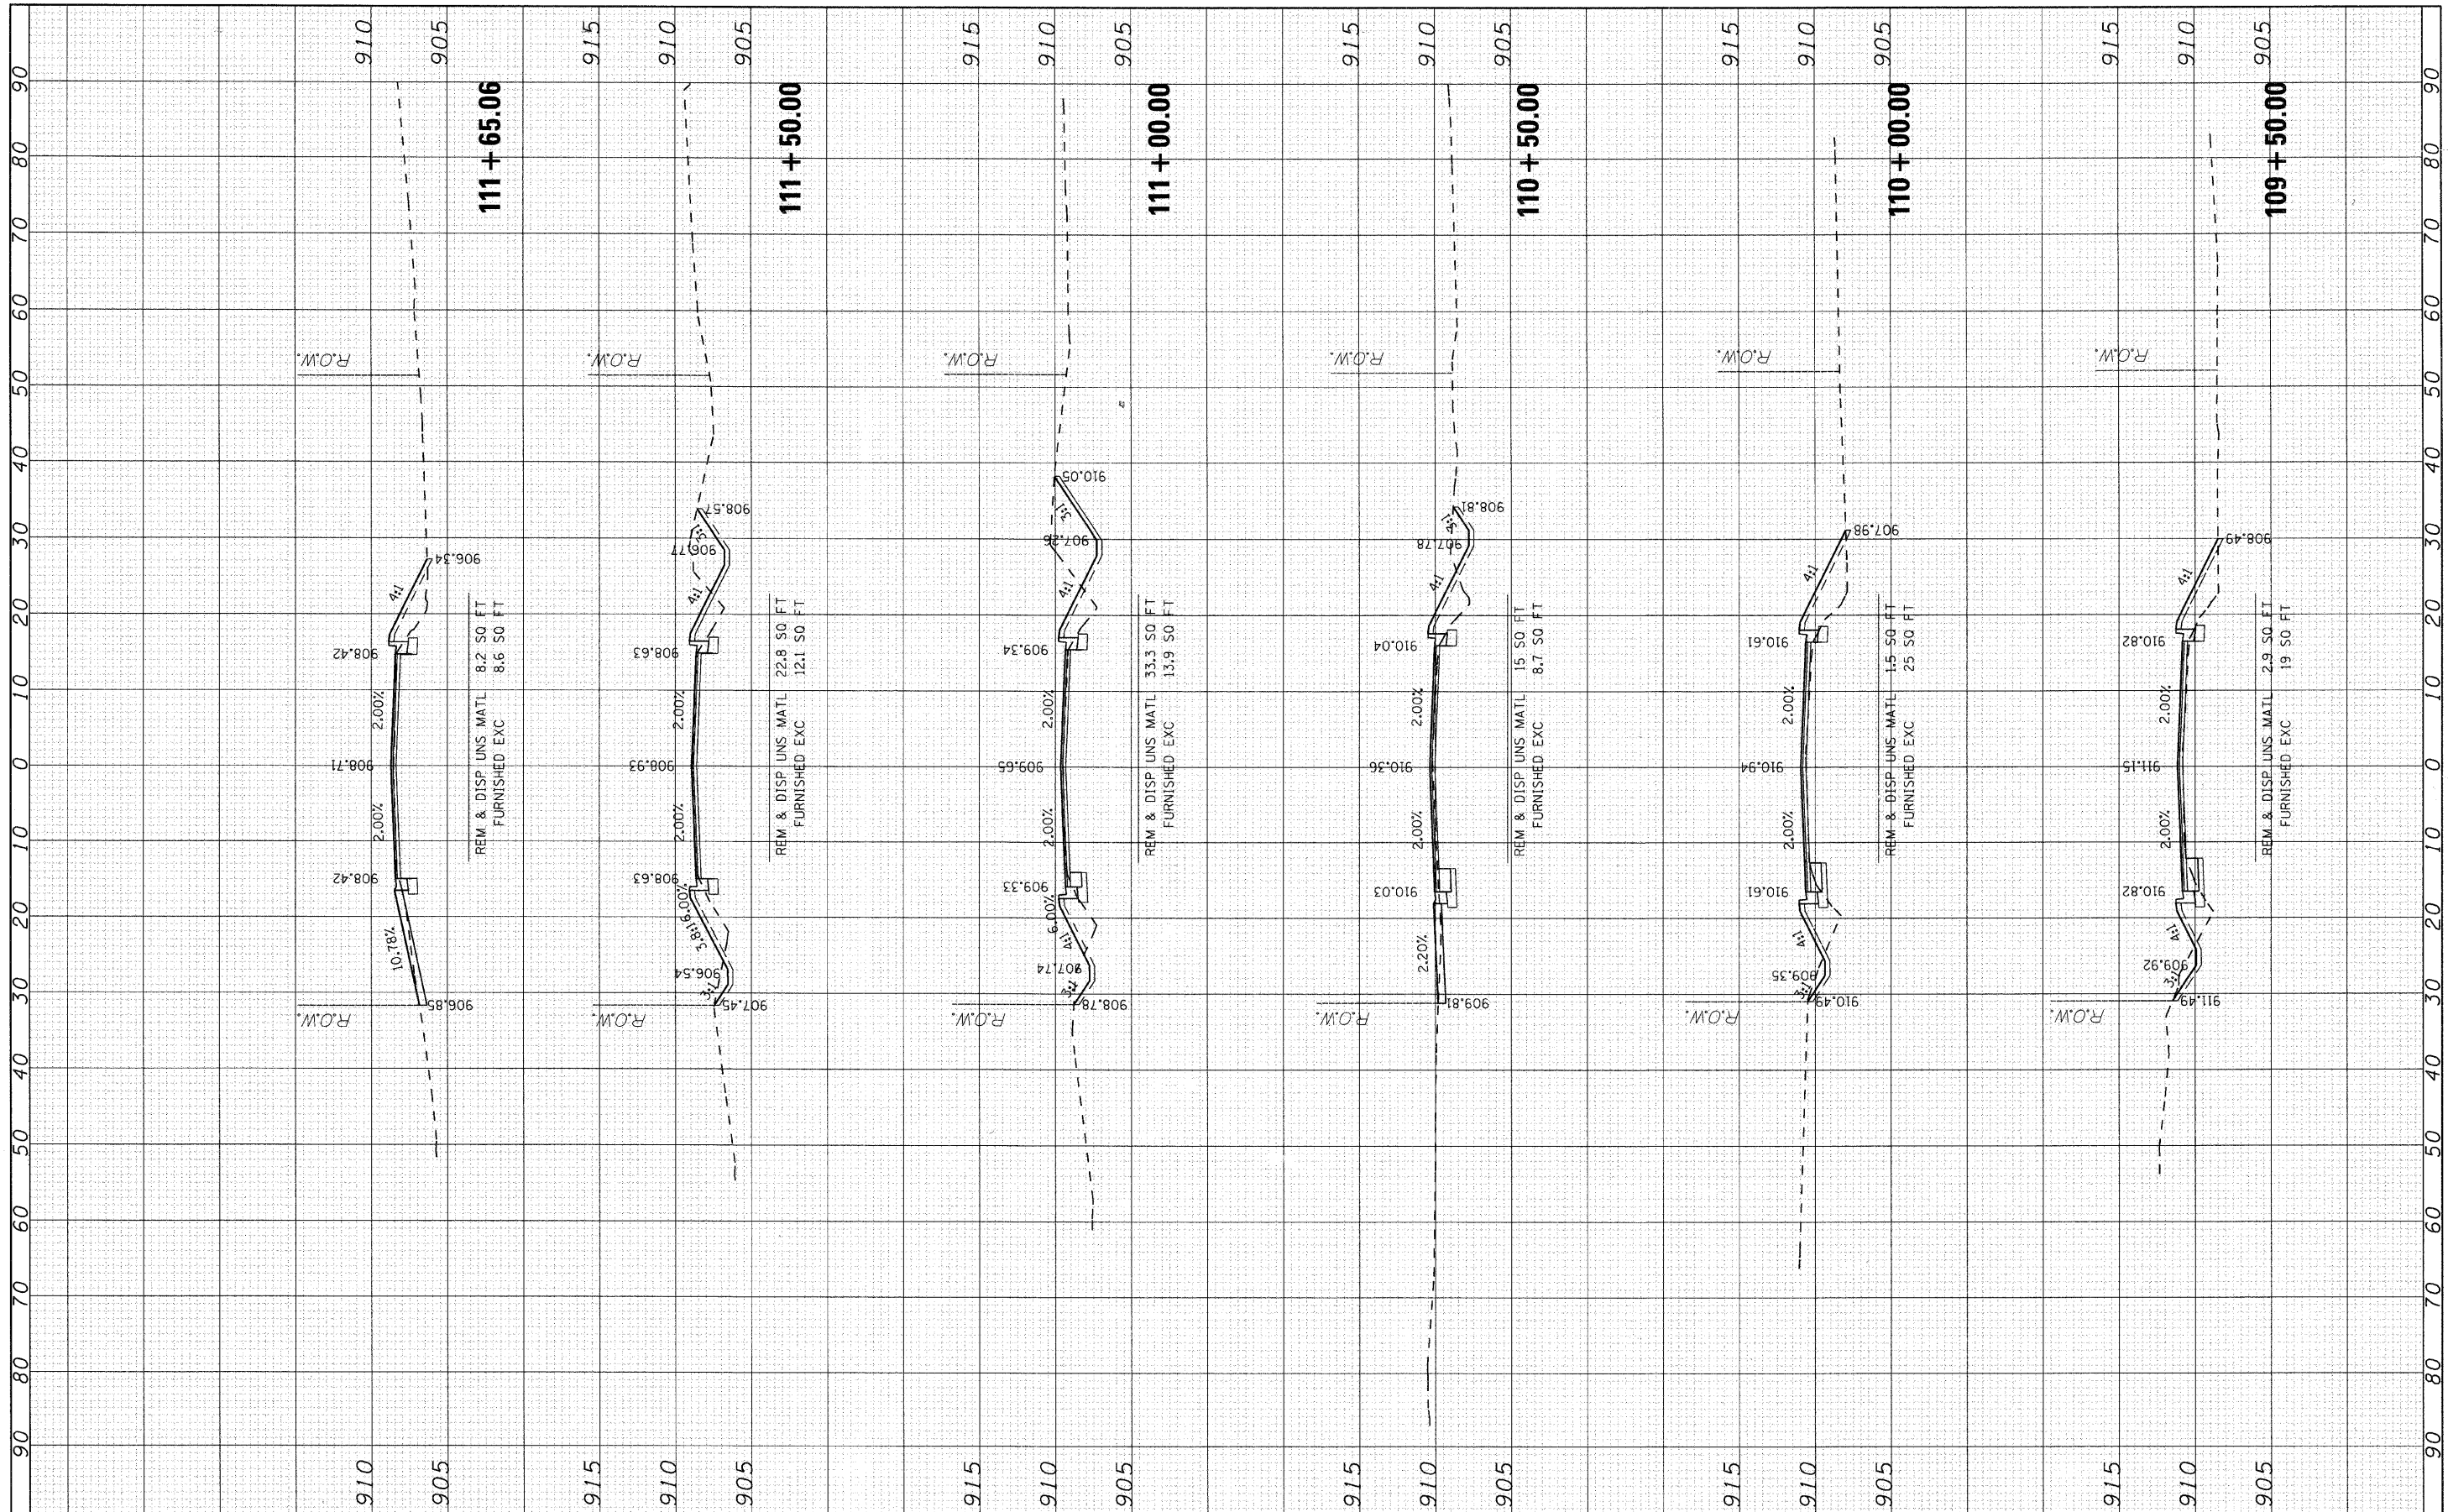

USER NAME = charlka	DESIGNED - JRM	REVISED -
PLOT SCALE = 1/8"=1'-0"	DRAWN -	REVISED -
PLOT DATE = 2/13/2009	CHECKED - TCH	REVISED -
	DATE - 2/13/09	REVISED -

**MCHENRY COUNTY
DIVISION OF TRANSPORTATION**

CROSS SECTIONS - CRYSTAL LAKE AVENUE

SCALE: SHEET NO. 3 OF 4 SHEETS STA. 109+50.00 TO STA. 111+65.06

F.A. RTE. 0116	SECTION 08-00327-01-CH	COUNTY MCHENRY	TOTAL SHEETS 56	SHEET NO. 47
FED. ROAD DIST. NO. ILLINOIS FED. AID PROJECT			CONTRACT NO. 63144	