


| | |
|------------------|------|
| FINAL SURVEY NO. | DATE |
| EMPHASIZED | BY |
| PLOTTED | |
| TEMPLATE | |
| AREAS CHECKED | |

| | |
|---------------------|------|
| ORIGINAL SURVEY NO. | DATE |
| EMPHASIZED | BY |
| PLOTTED | |
| TEMPLATE | |
| AREAS CHECKED | |

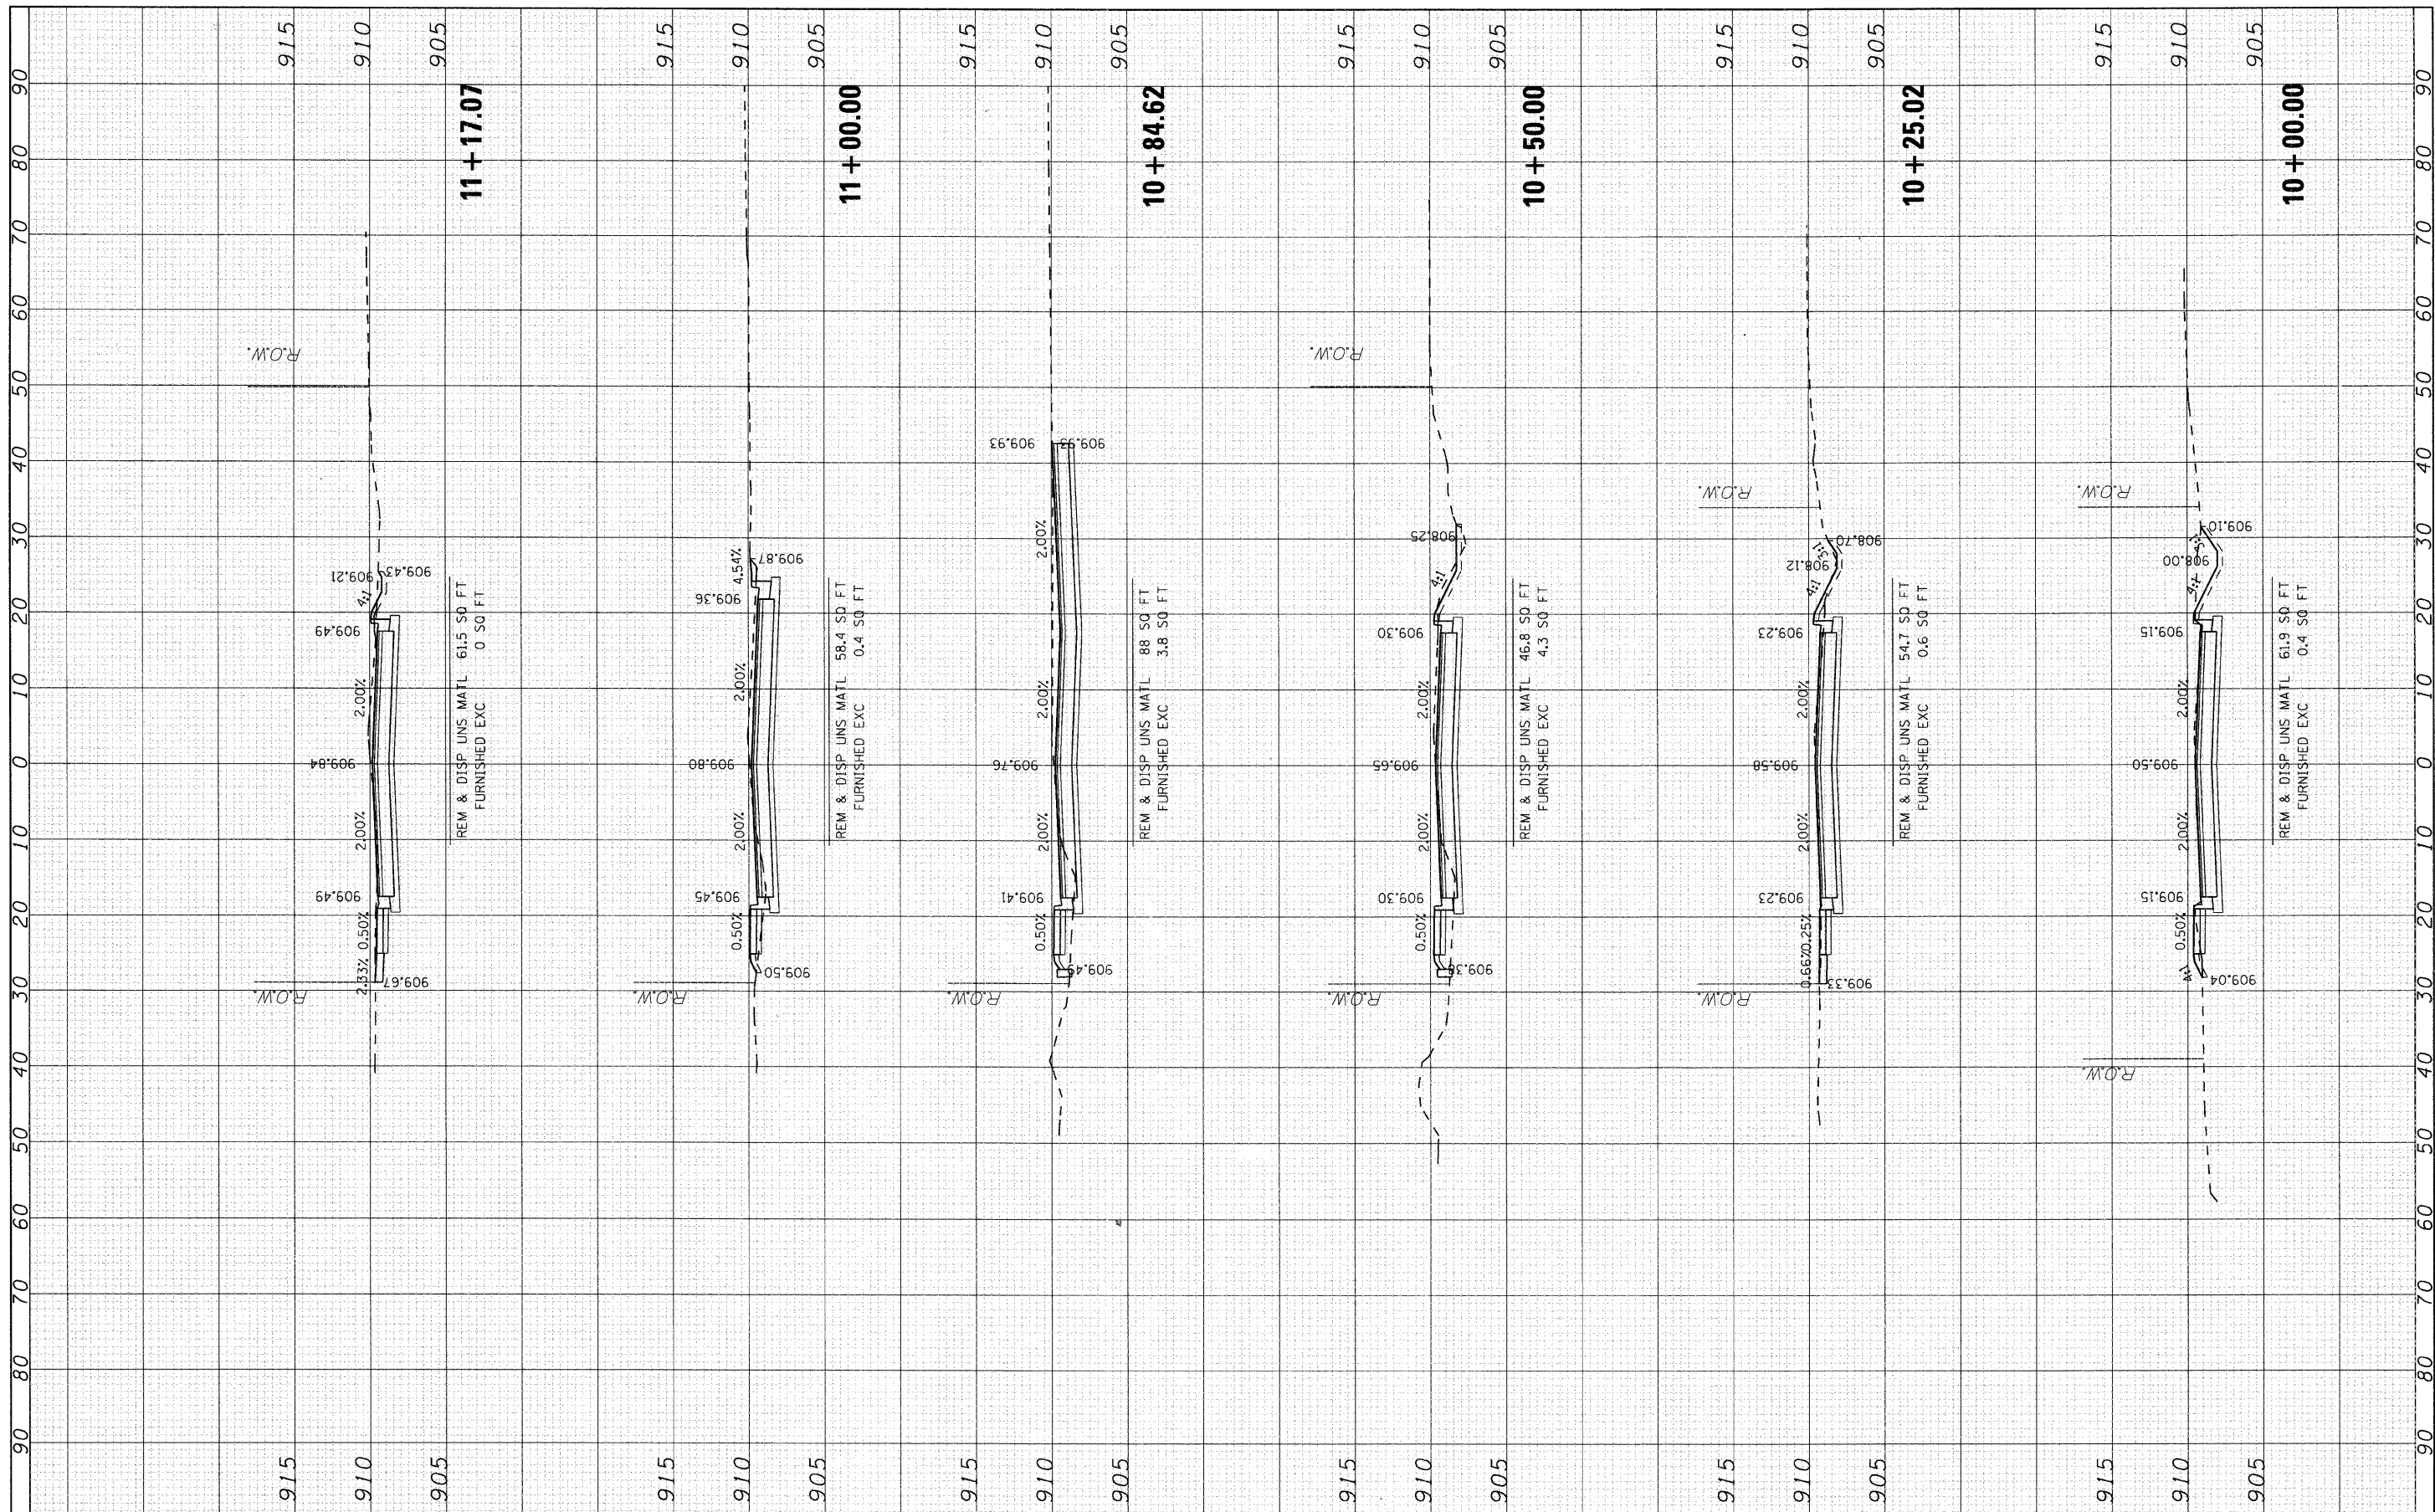

| | | |
|-----------------------|----------------|-----------|
| USER NAME = char-ke | DESIGNED - JRM | REVISED - |
| PLOT SCALE = 10'H=5'V | DRAWN - | REVISED - |
| PLOT DATE = 2/13/2009 | CHECKED - TCH | REVISED - |
| | DATE - 2/13/09 | REVISED - |

**MCHENRY COUNTY
DIVISION OF TRANSPORTATION**

CROSS SECTIONS - PINGREE ROAD

SCALE: 10'H=5'V SHEET NO. 1 OF 8 SHEETS STA. 9+00.00 TO STA. 11+17.07

| | | | | |
|---------------------|----------------|---------|---------------------------|-----------|
| F.A. RTE. | SECTION | COUNTY | TOTAL SHEETS | SHEET NO. |
| 0116 | 08-00327-01-CH | MCHENRY | 56 | 49 |
| FED. ROAD DIST. NO. | | | ILLINOIS FED. AID PROJECT | |
| | | | CONTRACT NO. 63144 | |