


FINAL SURVEY	REVISED	BY	DATE
NOTE BOOK	PLOTTED		
NO.	TEMPLATE		
	AREAS		
	CHECKED		

ORIGINAL SURVEY	REVISED	BY	DATE
NOTE BOOK	PLOTTED		
NO.	TEMPLATE		
	AREAS		
	CHECKED		

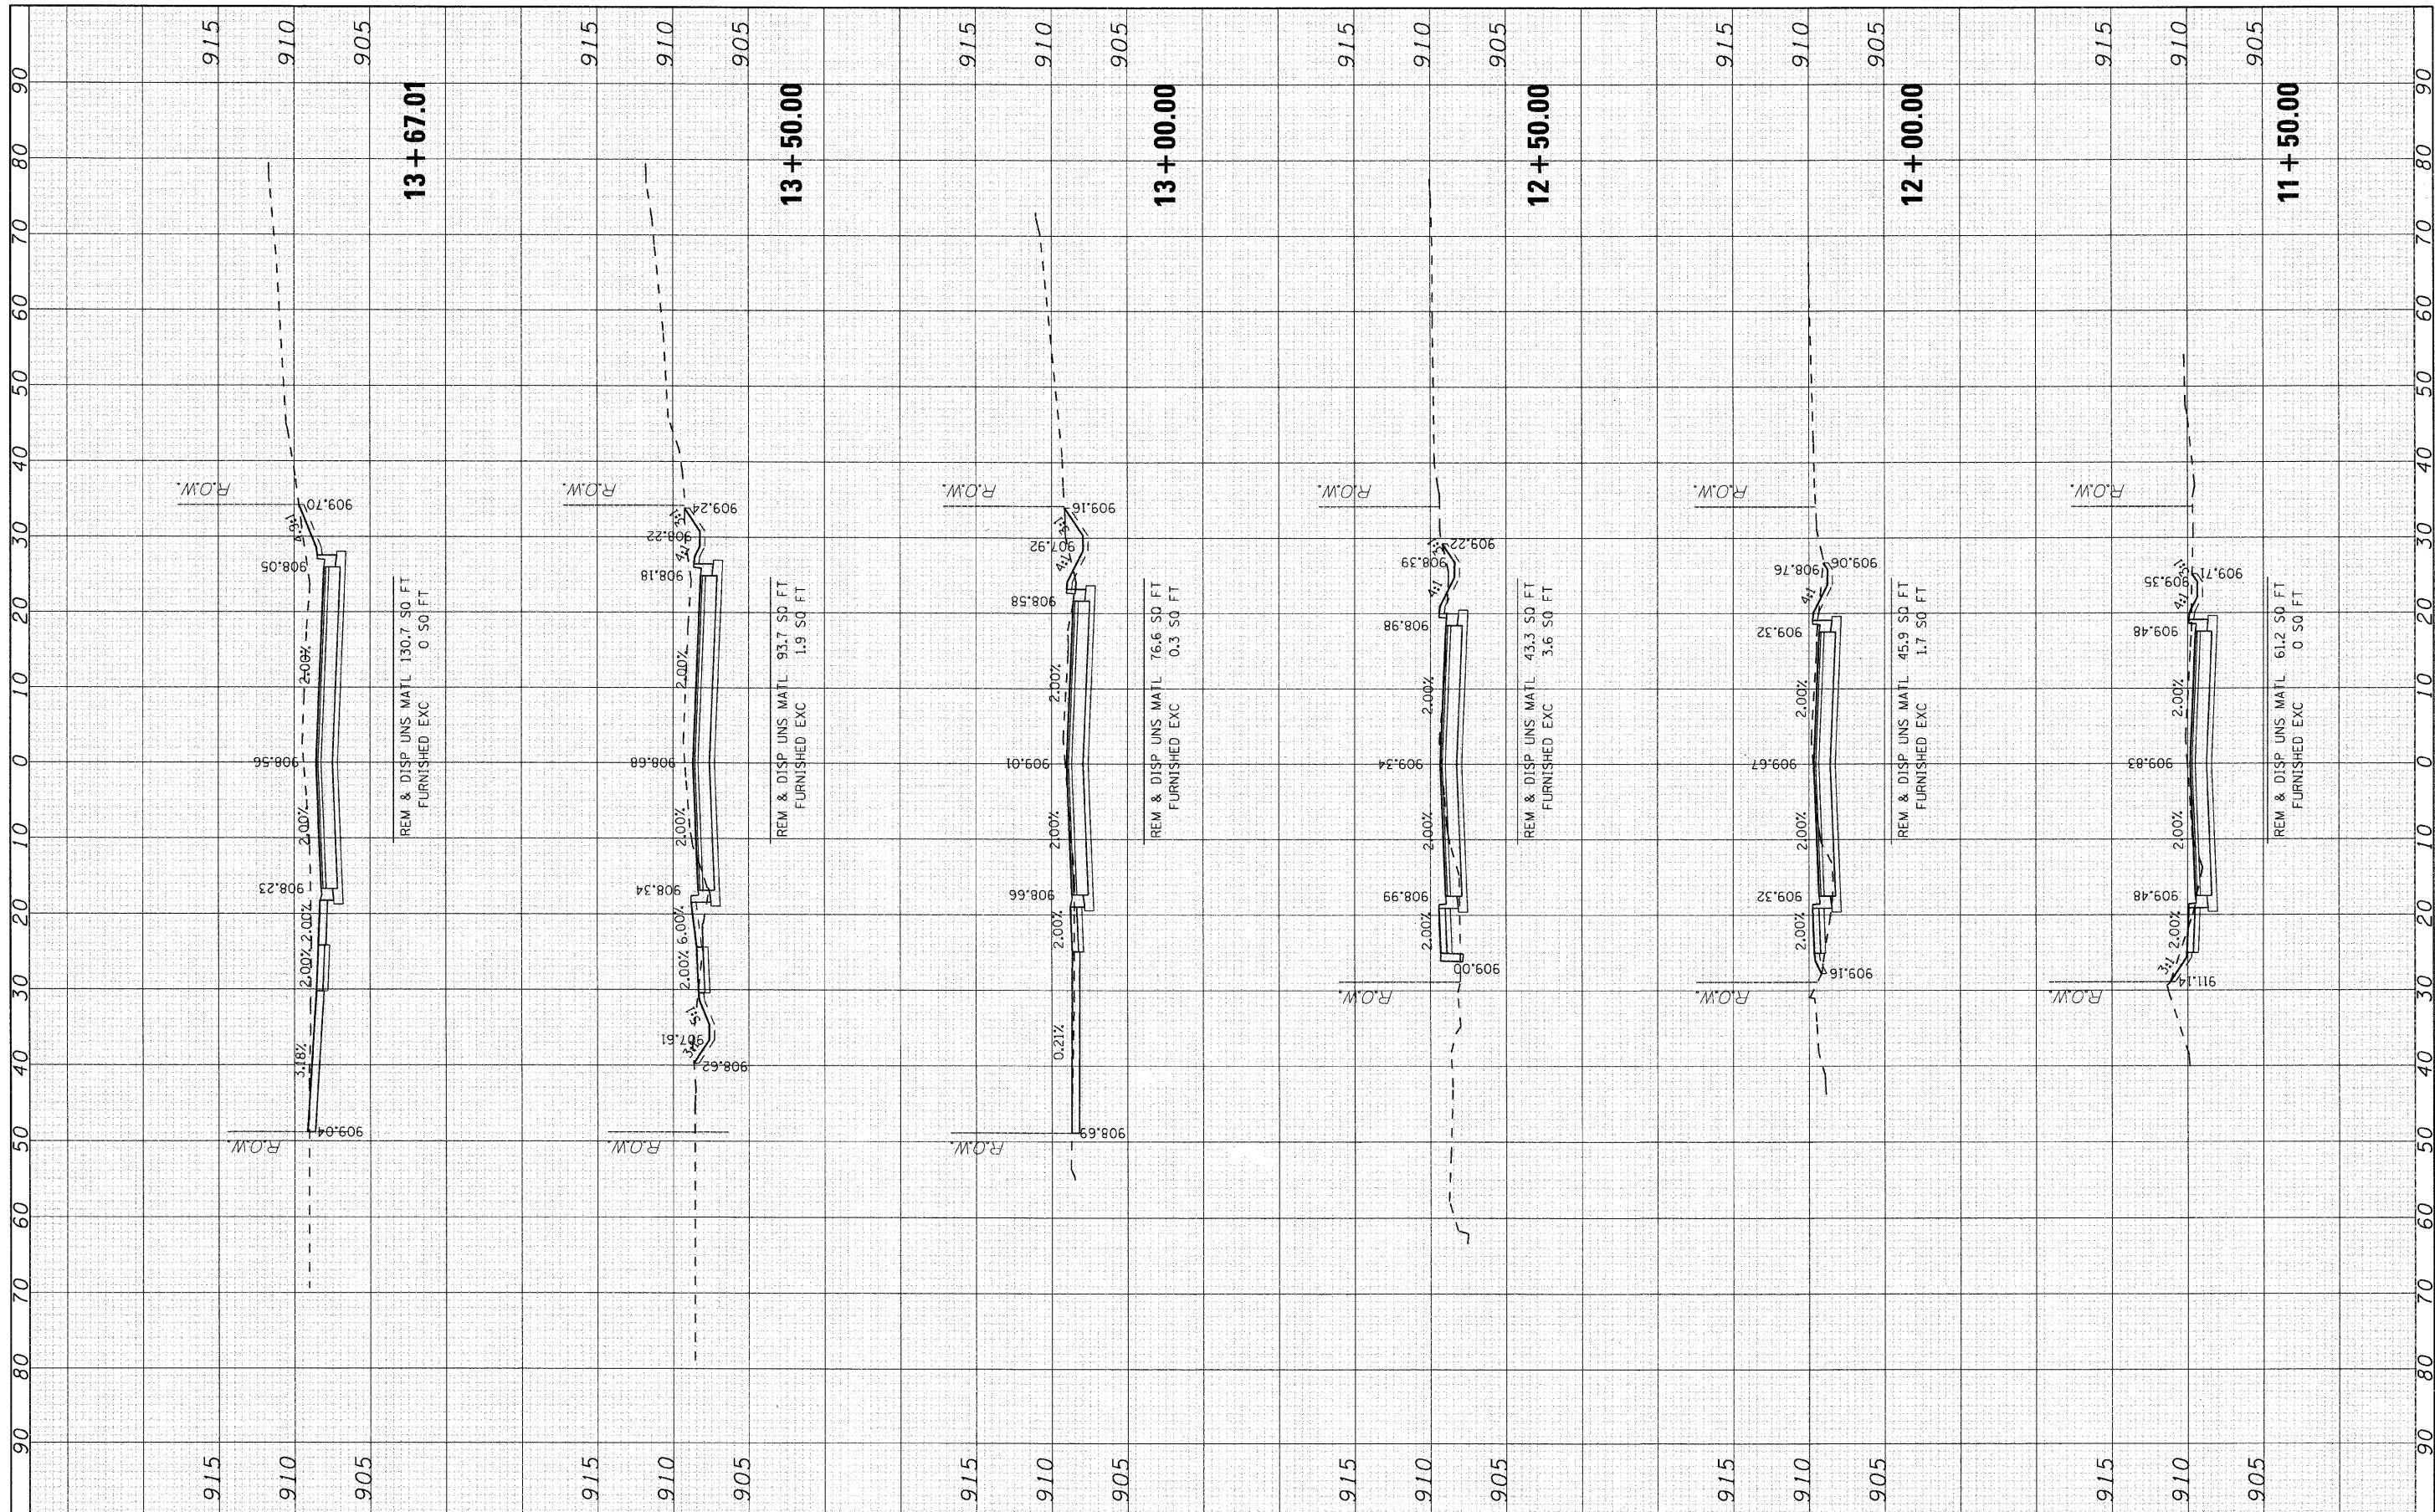

USER NAME = char:tkc	DESIGNED - JRM	REVISED -
PLOT SCALE = 10'H=5'V	DRAWN -	REVISED -
PLOT DATE = 2/13/2009	CHECKED - TCH	REVISED -
	DATE - 2/13/09	REVISED -

**MCHENRY COUNTY
DIVISION OF TRANSPORTATION**

CROSS SECTIONS - PINGREE ROAD			
SCALE: 10'H=5'V	SHEET NO. 2 OF 8 SHEETS	STA. 11+50.00	TO STA. 13+67.01

F.A. RTE.	SECTION	COUNTY	TOTAL SHEETS	SHEET NO.
0116	08-00327-01-CH	MCHENRY	56	50
FED. ROAD DIST. NO.			ILLINOIS FED. AID PROJECT	
			CONTRACT NO. 63144	