


FINAL SURVEY	SURVEYED	DATE
NOTE BOOK	PLOTTED	BY
NO.	TEMPLATE	
	AREAS	
	CHECKED	

ORIGINAL SURVEY	SURVEYED	DATE
NOTE BOOK	PLOTTED	BY
NO.	TEMPLATE	
	AREAS	
	CHECKED	

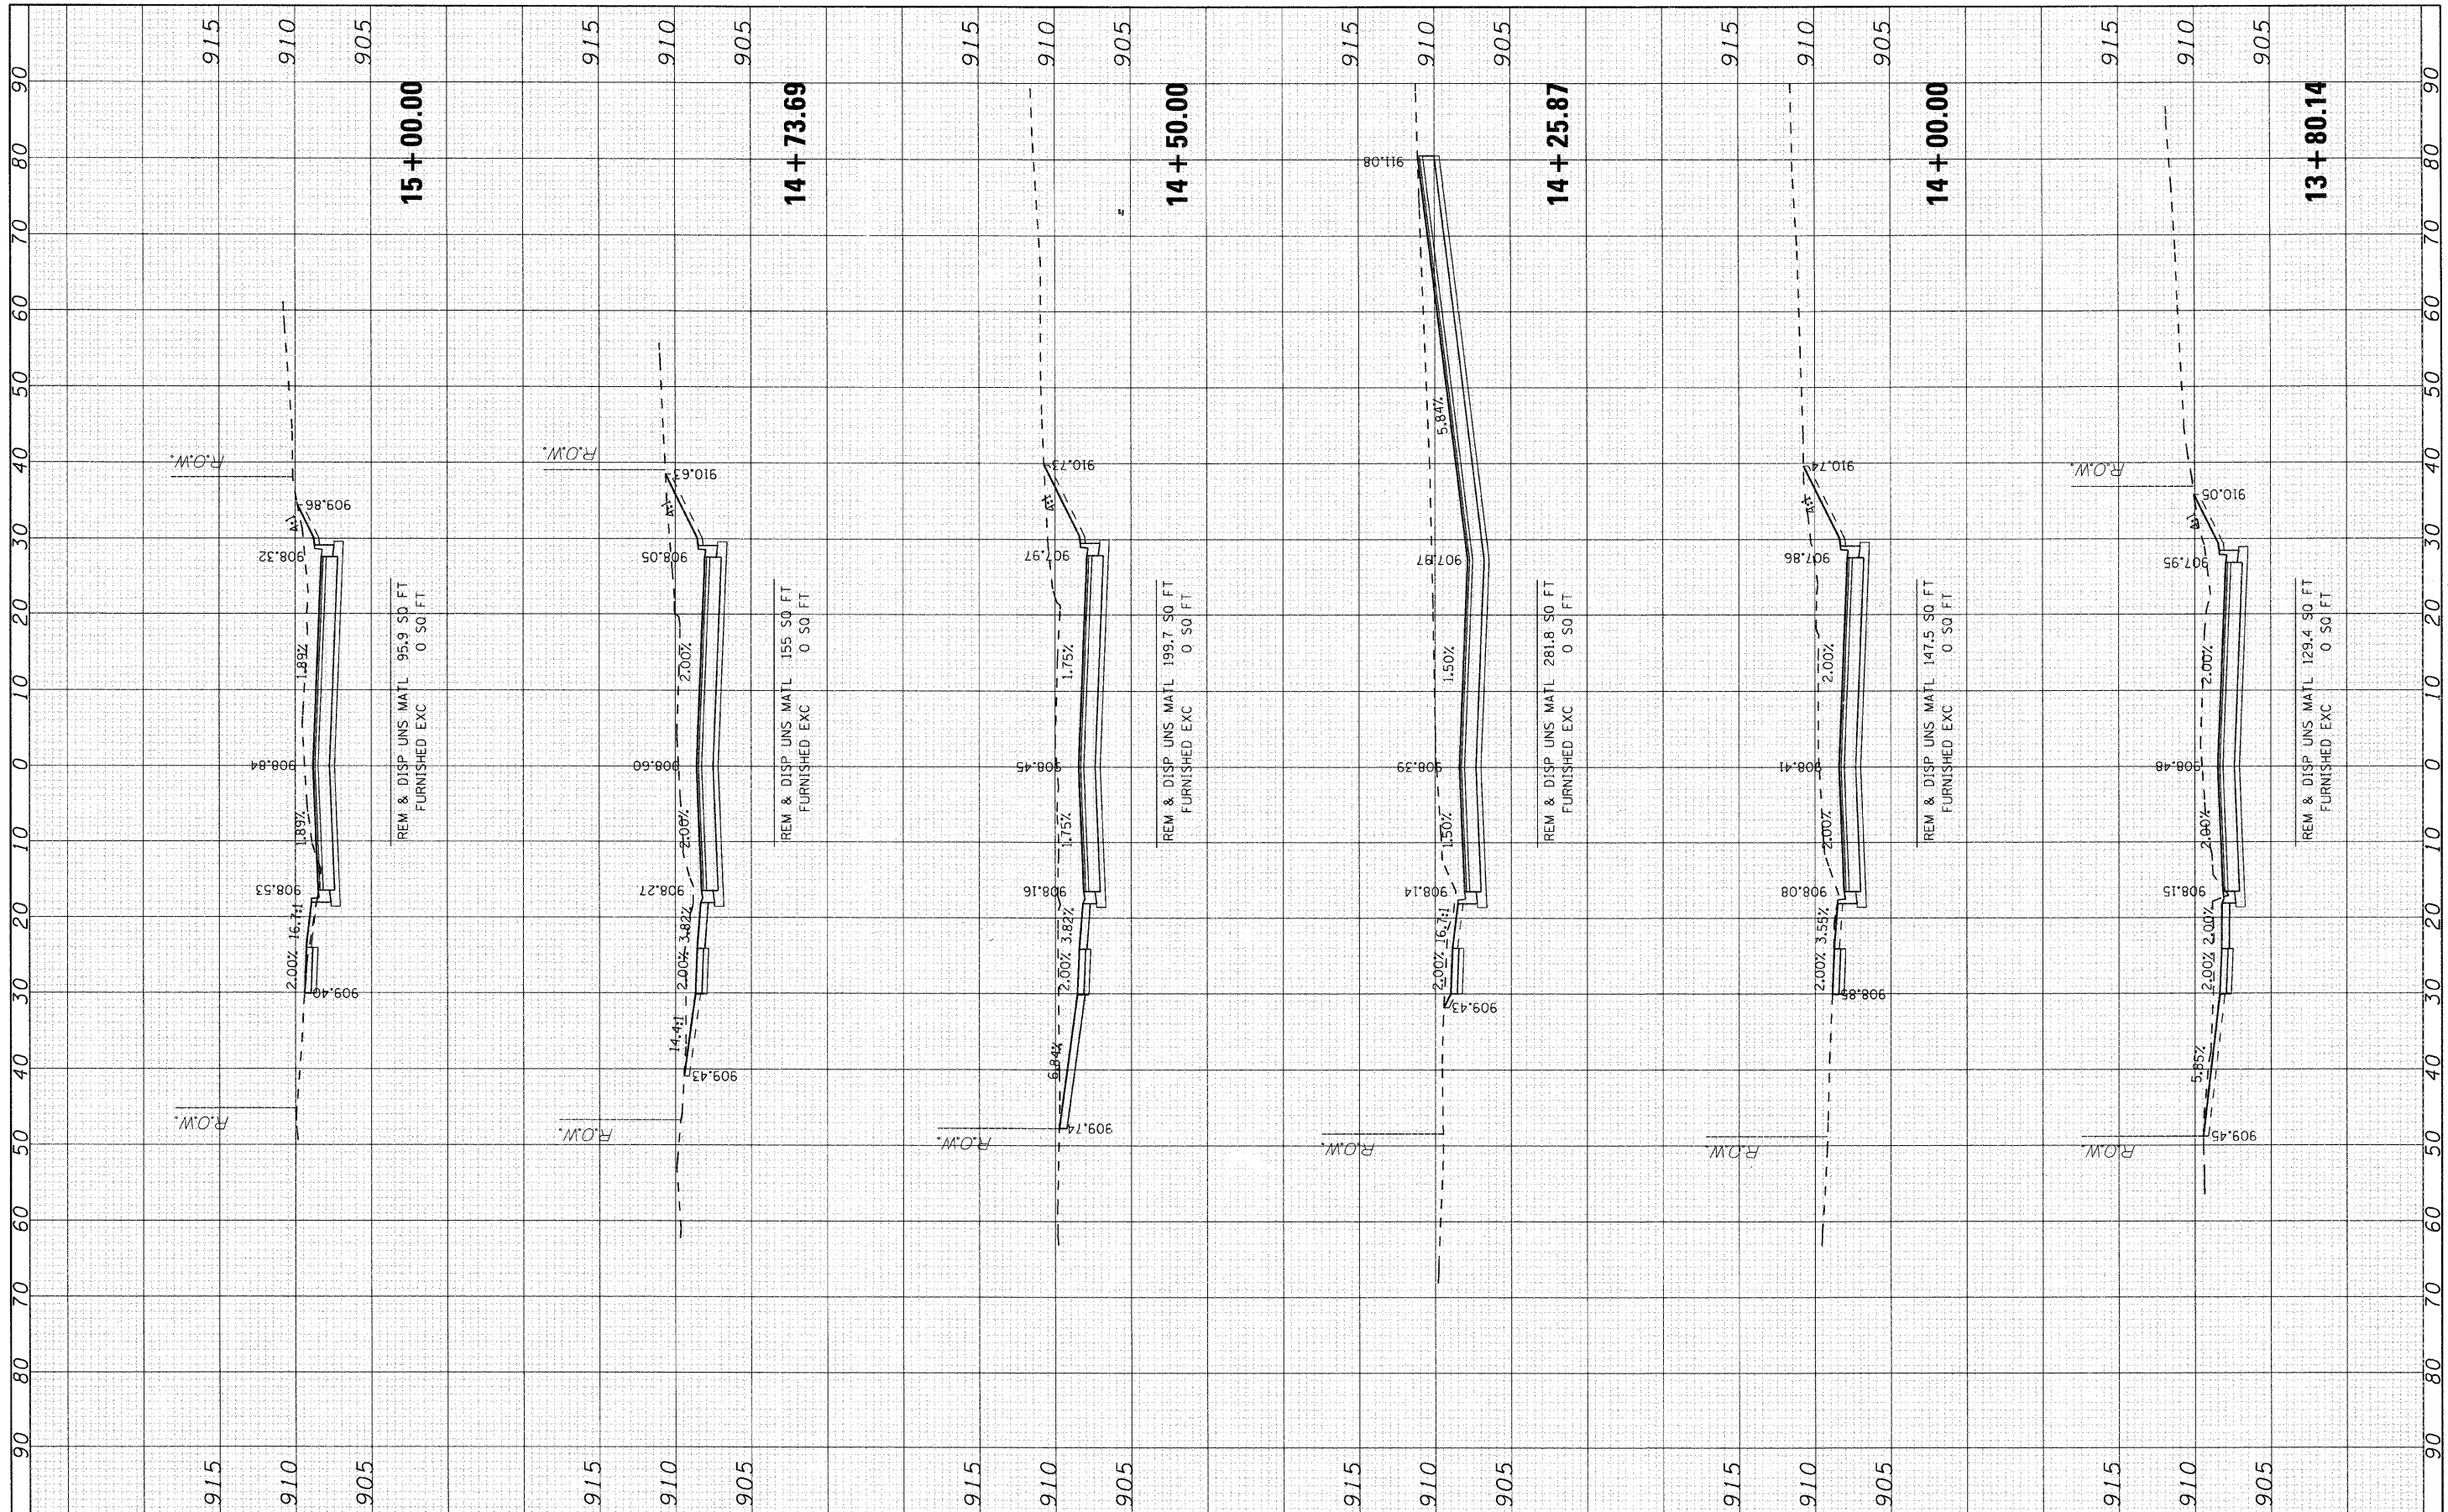

USER NAME = char-01a	DESIGNED - JRM	REVISED -
PL0T SCALE = 10'H=5'V	DRAWN -	REVISED -
PL0T DATE = 2/13/2009	CHECKED - TCH	REVISED -
	DATE - 2/13/09	REVISED -

**MCHENRY COUNTY
 DIVISION OF TRANSPORTATION**

CROSS SECTIONS - PINGREE ROAD

SCALE: 10'H=5'V SHEET NO. 3 OF 8 SHEETS STA. 13+80.14 TO STA. 15+00.00

F.A. RTE.	SECTION	COUNTY	TOTAL SHEETS	SHEET NO.
0116	08-00327-01-CH	MCHENRY	56	51
FED. ROAD DIST. NO.			CONTRACT NO. 63144	
ILLINOIS FED. AID PROJECT				