


FINAL SURVEY	SURVEYED	DATE
NOTE BOOK	PLOTTED	BY
NO.	TEMPLATE	
	AREAS CHECKED	

ORIGINAL SURVEY	SURVEYED	DATE
NOTE BOOK	PLOTTED	BY
NO.	TEMPLATE	
	AREAS CHECKED	

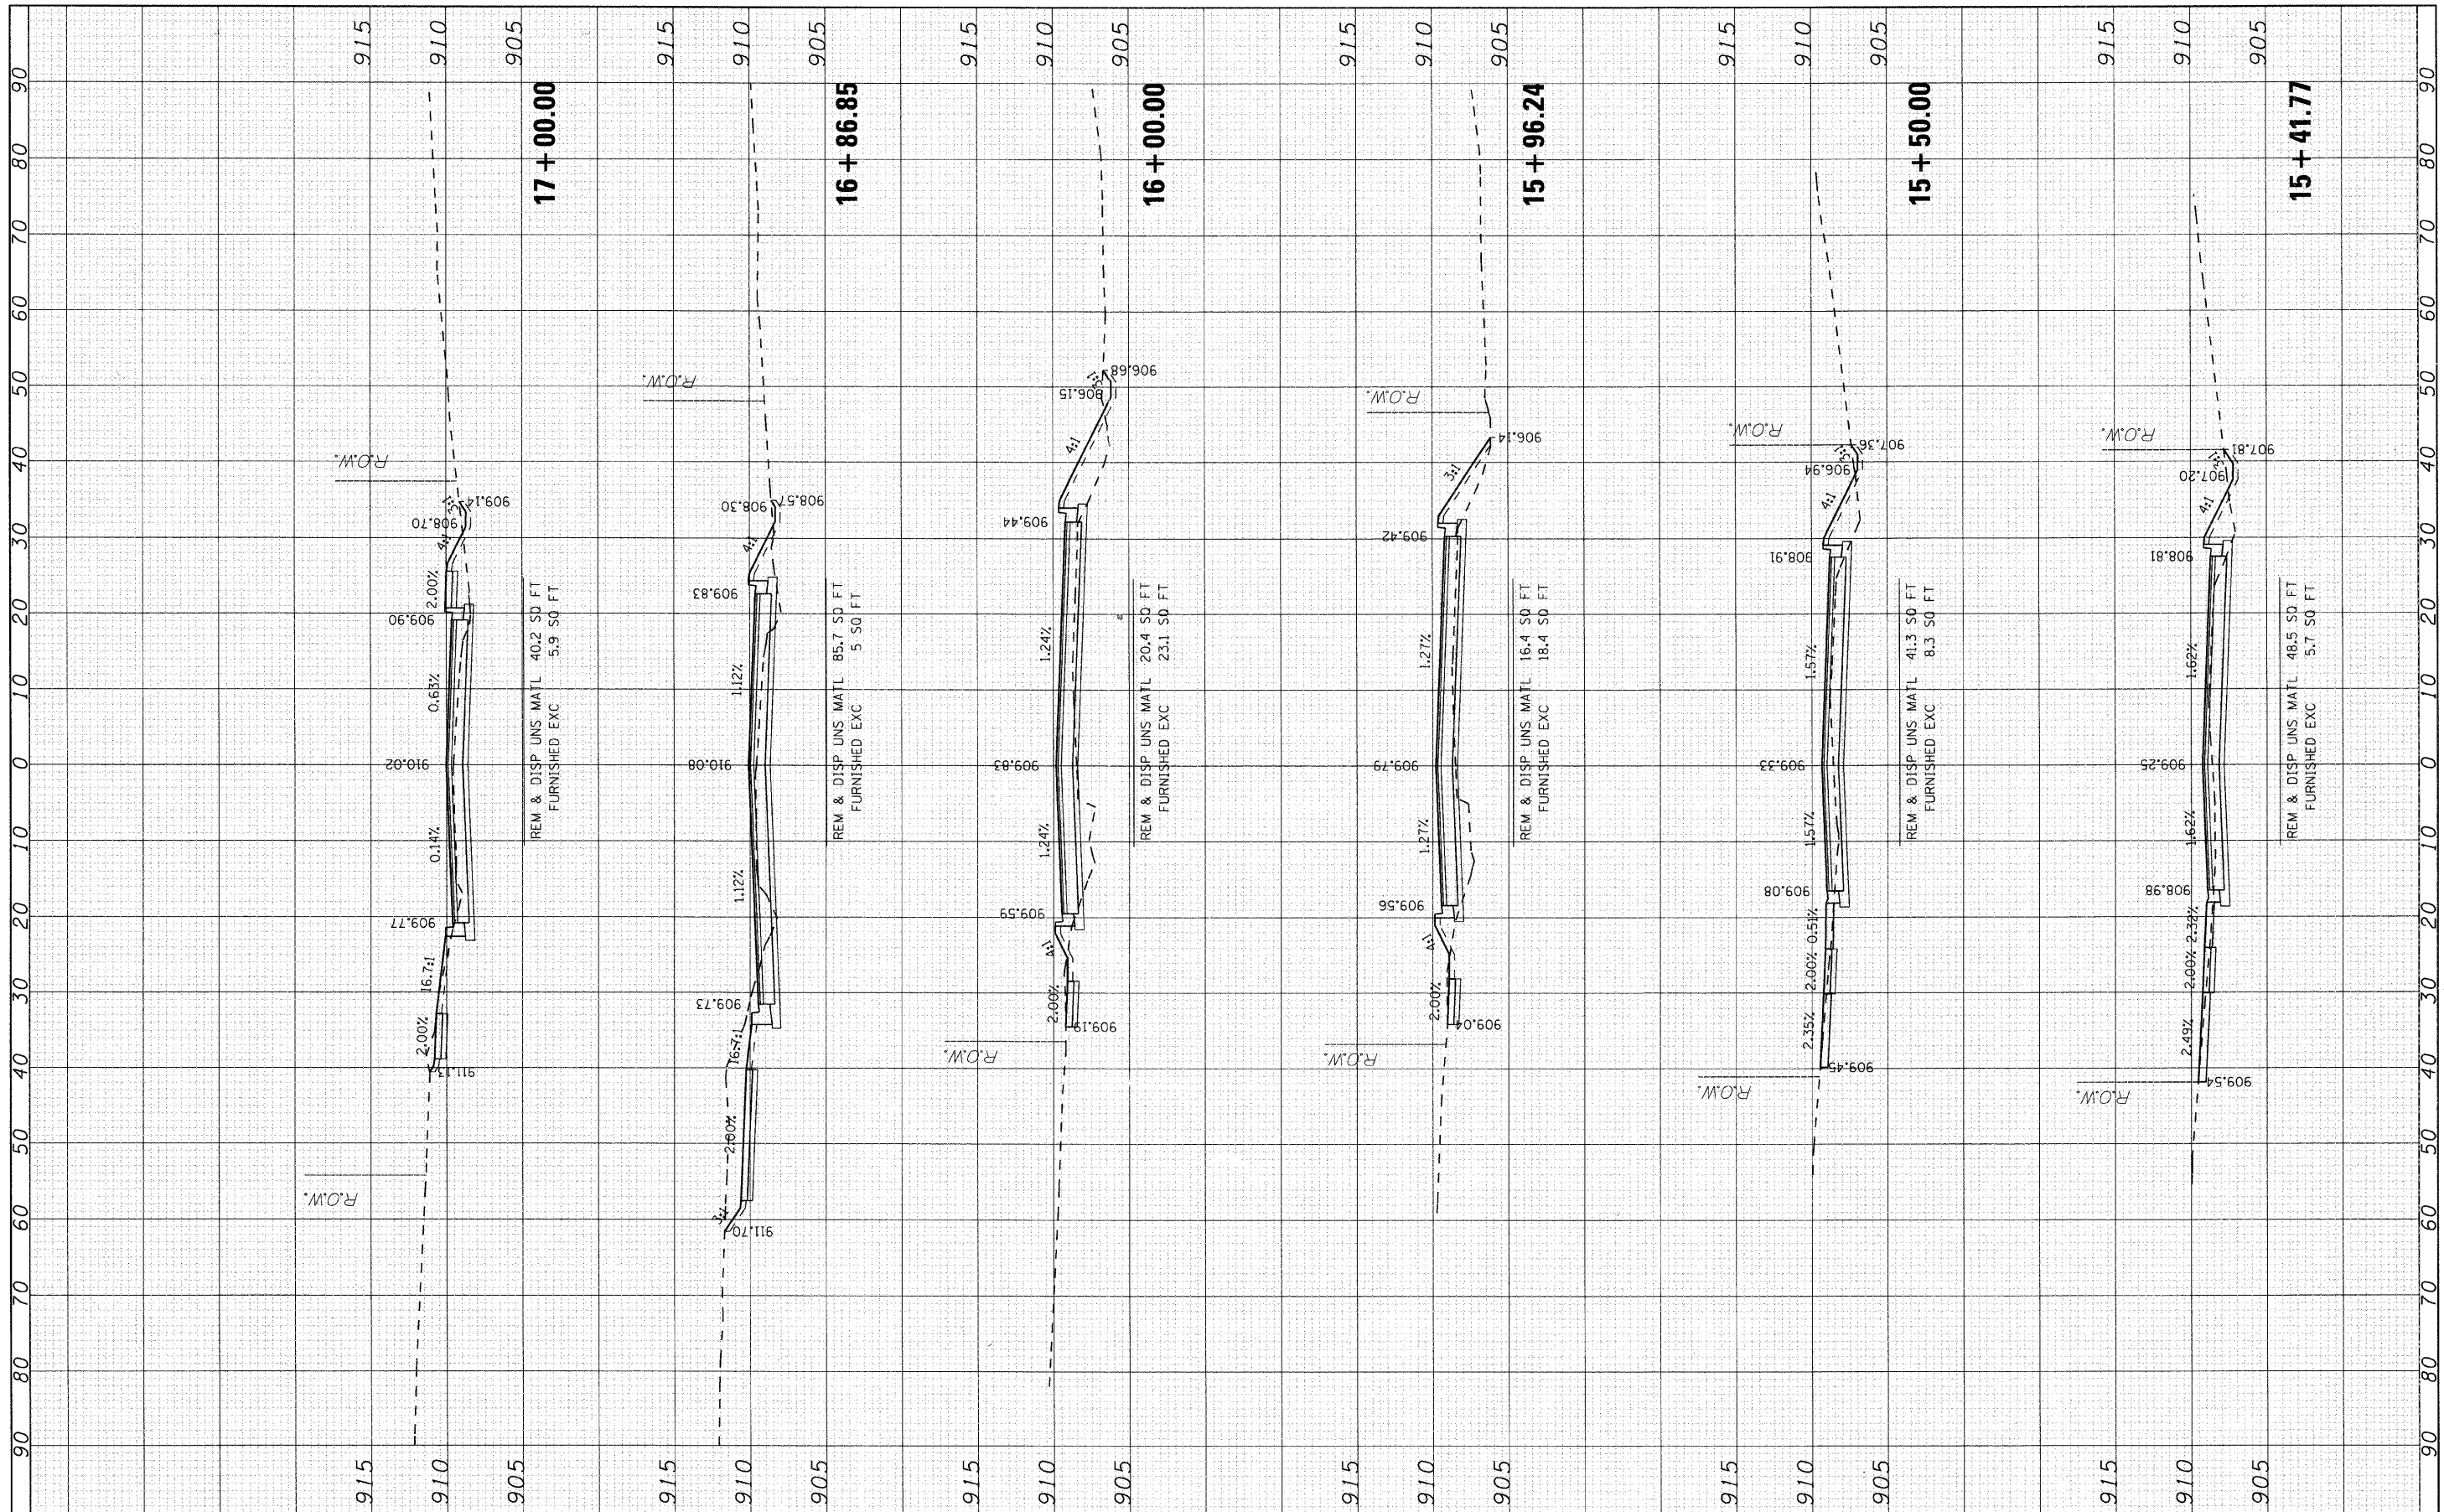

SEC Group, Inc.
 Engineering
 Surveying
 Planning
 Landscape Architecture
 McHenry • Yorkville • New Lenox • Chicago
 www.secgroupinc.com

USER NAME = char tke
 PLOT SCALE = 18"=H5'V
 PLOT DATE = 2/13/2009

DESIGNED -	JRM	REVISED -	
DRAWN -		REVISED -	
CHECKED -	TCH	REVISED -	
DATE -	2/13/09	REVISED -	

**MCHENRY COUNTY
 DIVISION OF TRANSPORTATION**

CROSS SECTIONS - PINGREE ROAD

SCALE: 10"=H5'V SHEET NO. 4 OF 8 SHEETS STA. 15+41.77 TO STA. 17+00.00

F.A. RTE.	SECTION	COUNTY	TOTAL SHEETS	SHEET NO.
0116	08-00327-01-CH	MCHENRY	56	52
FED. ROAD DIST. NO.			CONTRACT NO. 63144	
ILLINOIS FED. AID PROJECT				