


FINAL SURVEY NO.	BY	DATE
DESIGNED		
DRAWN		
CHECKED		
DATE		

ORIGINAL SURVEY NO.	BY	DATE
DESIGNED		
DRAWN		
CHECKED		
DATE		

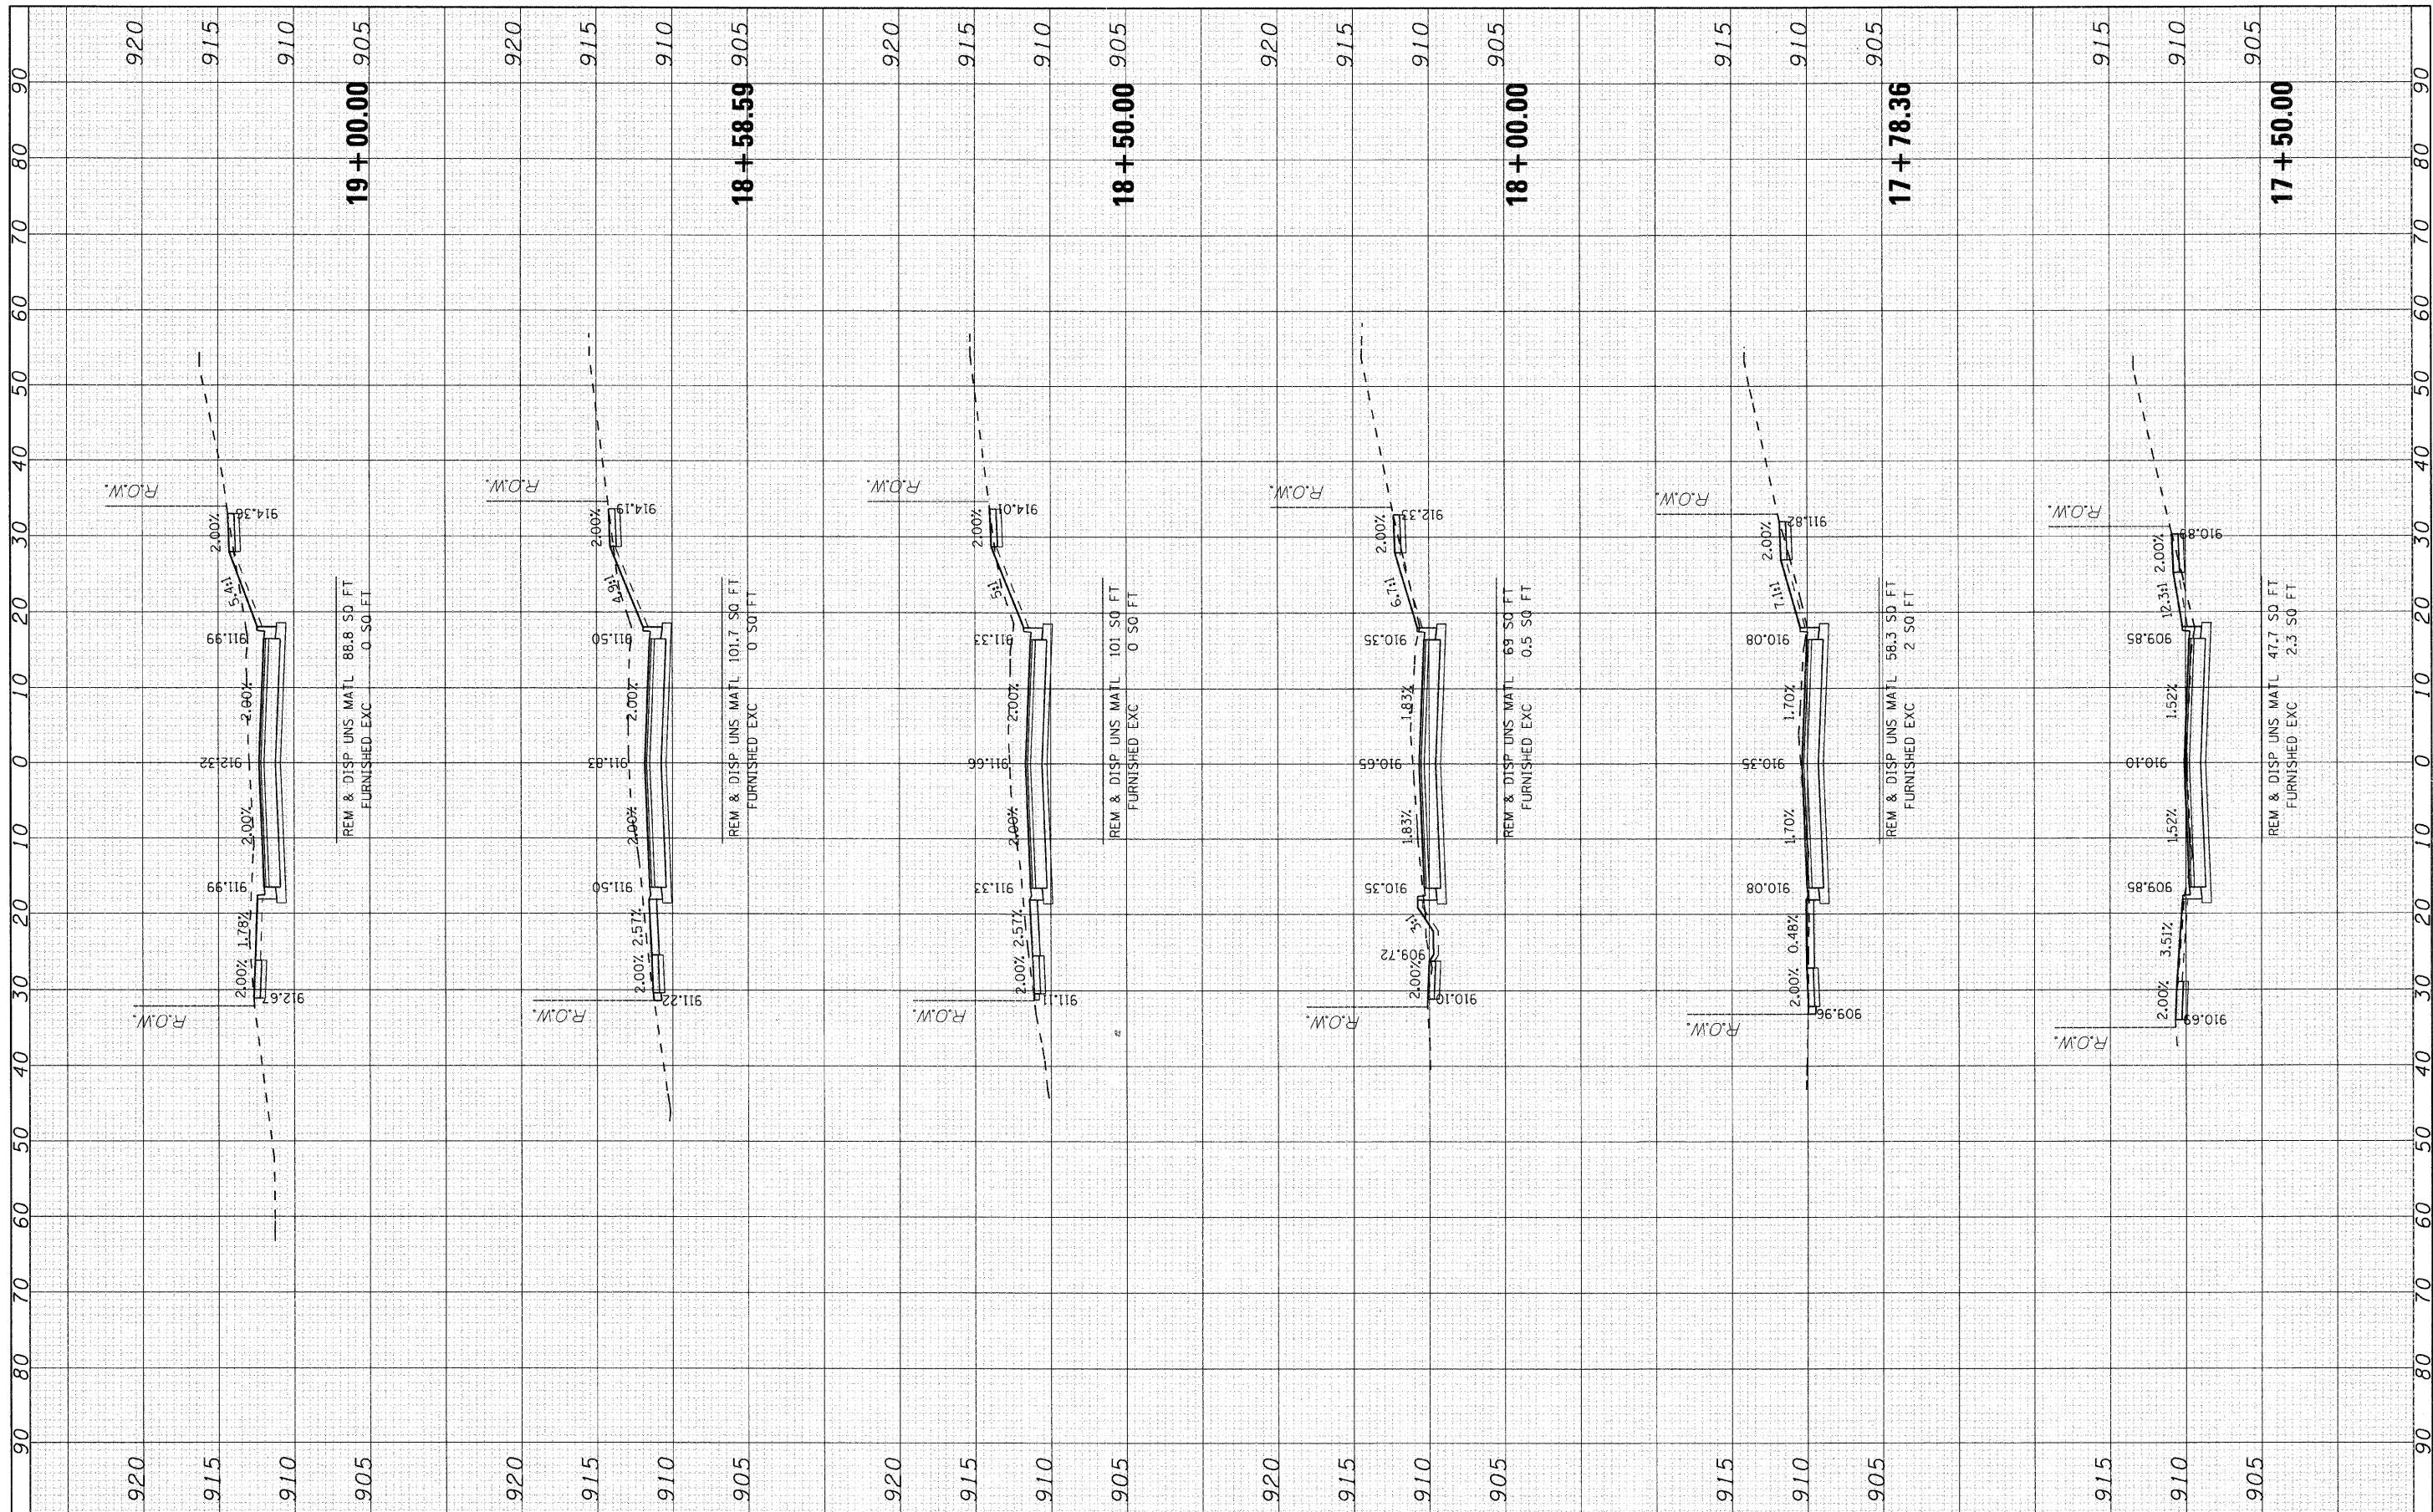

**SEC Group, Inc.**  
Engineering  
Planning  
Landscape Architecture  
McHenry • Yorkville • New Lenox • Chicago  
www.secgroupinc.com

USER NAME = char ske	DESIGNED - JRM	REVISED -
PLOT SCALE = 10'H=5'V	DRAWN -	REVISED -
PLOT DATE = 2/13/2009	CHECKED - TCH	REVISED -
	DATE - 2/13/09	REVISED -

**MCHENRY COUNTY  
DIVISION OF TRANSPORTATION**

**CROSS SECTIONS - TERRA COTTA ROAD**

SCALE: 10'H=5'V    SHEET NO. 5 OF 8 SHEETS    STA. 17+50.00 TO STA. 19+00.00

F.A. RTE. 0116	SECTION 08-00327-01-CH	COUNTY MCHENRY	TOTAL SHEETS 56	SHEET NO. 53
FED. ROAD DIST. NO.			ILLINOIS FED. AID PROJECT	
			CONTRACT NO. 63144	