


FINAL SURVEY	DATE	BY	DATE
SURVEY PLOTTED			
NOTE BOOK			
AREAS CHECKED			
NO.			

ORIGINAL SURVEY	DATE	BY	DATE
SURVEY PLOTTED			
NOTE BOOK			
AREAS CHECKED			
NO.			

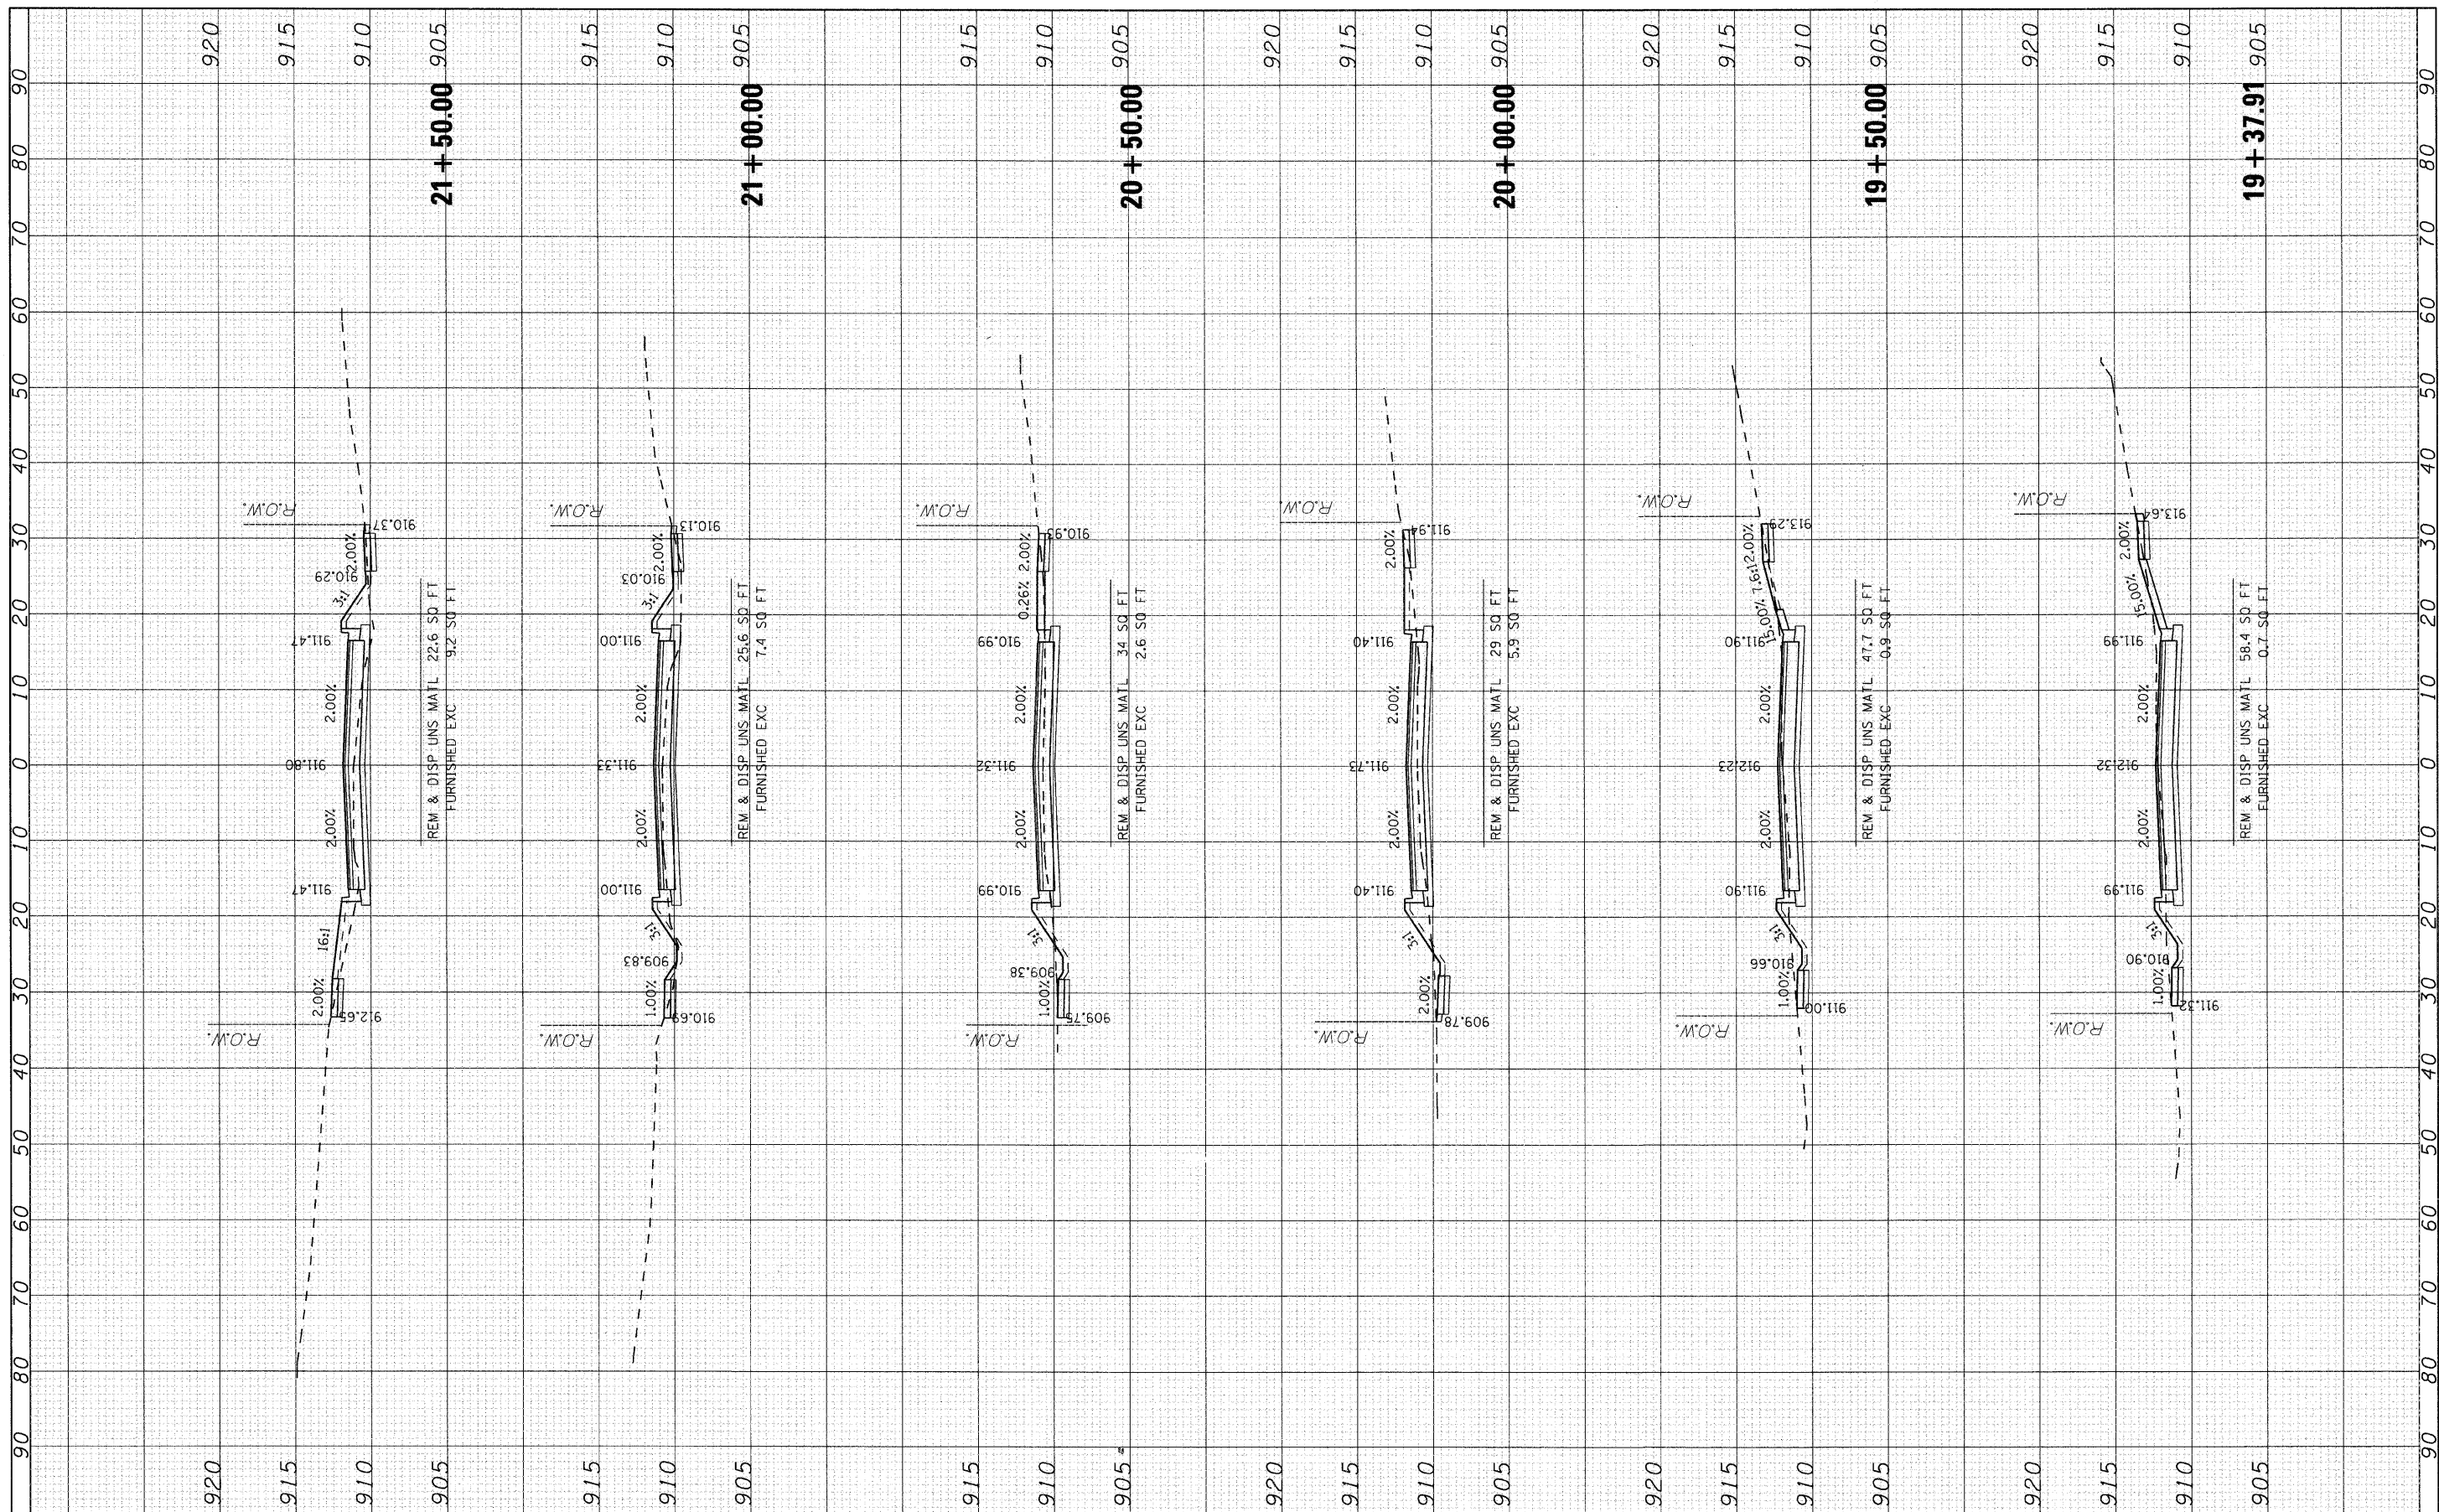

USER NAME = char like	DESIGNED - JRM	REVISED -
PLOT SCALE = 10'H=5'V	DRAWN -	REVISED -
PLOT DATE = 2/13/2009	CHECKED - TCH	REVISED -
	DATE - 2/13/09	REVISED -

**MCHENRY COUNTY  
DIVISION OF TRANSPORTATION**

**CROSS SECTIONS - TERRA COTTA ROAD**

SCALE: 10'H=5'V SHEET NO. 6 OF 8 SHEETS STA. 19+37.91 TO STA. 21+50.00

F.A. RTE.	SECTION	COUNTY	TOTAL SHEETS	SHEET NO.
0116	08-00327-01-CH	MCHENRY	56	54
CONTRACT NO. 63144				
FED. ROAD DIST. NO. ILLINOIS FED. AID PROJECT				