


| | | | |
|-----------|-----------|-------|----------------|
| FINAL | SURVISED | BY | DATE |
| NO. _____ | NO. _____ | _____ | ____/____/____ |
| NOTE BOOK | PLOTTED | | |
| AREAS | TEMPLATE | | |
| CHECKED | AREAS | | |

| | |
|-----------|----------------|
| ORIGINAL | DATE |
| NO. _____ | ____/____/____ |
| NOTE BOOK | |
| AREAS | |
| CHECKED | |

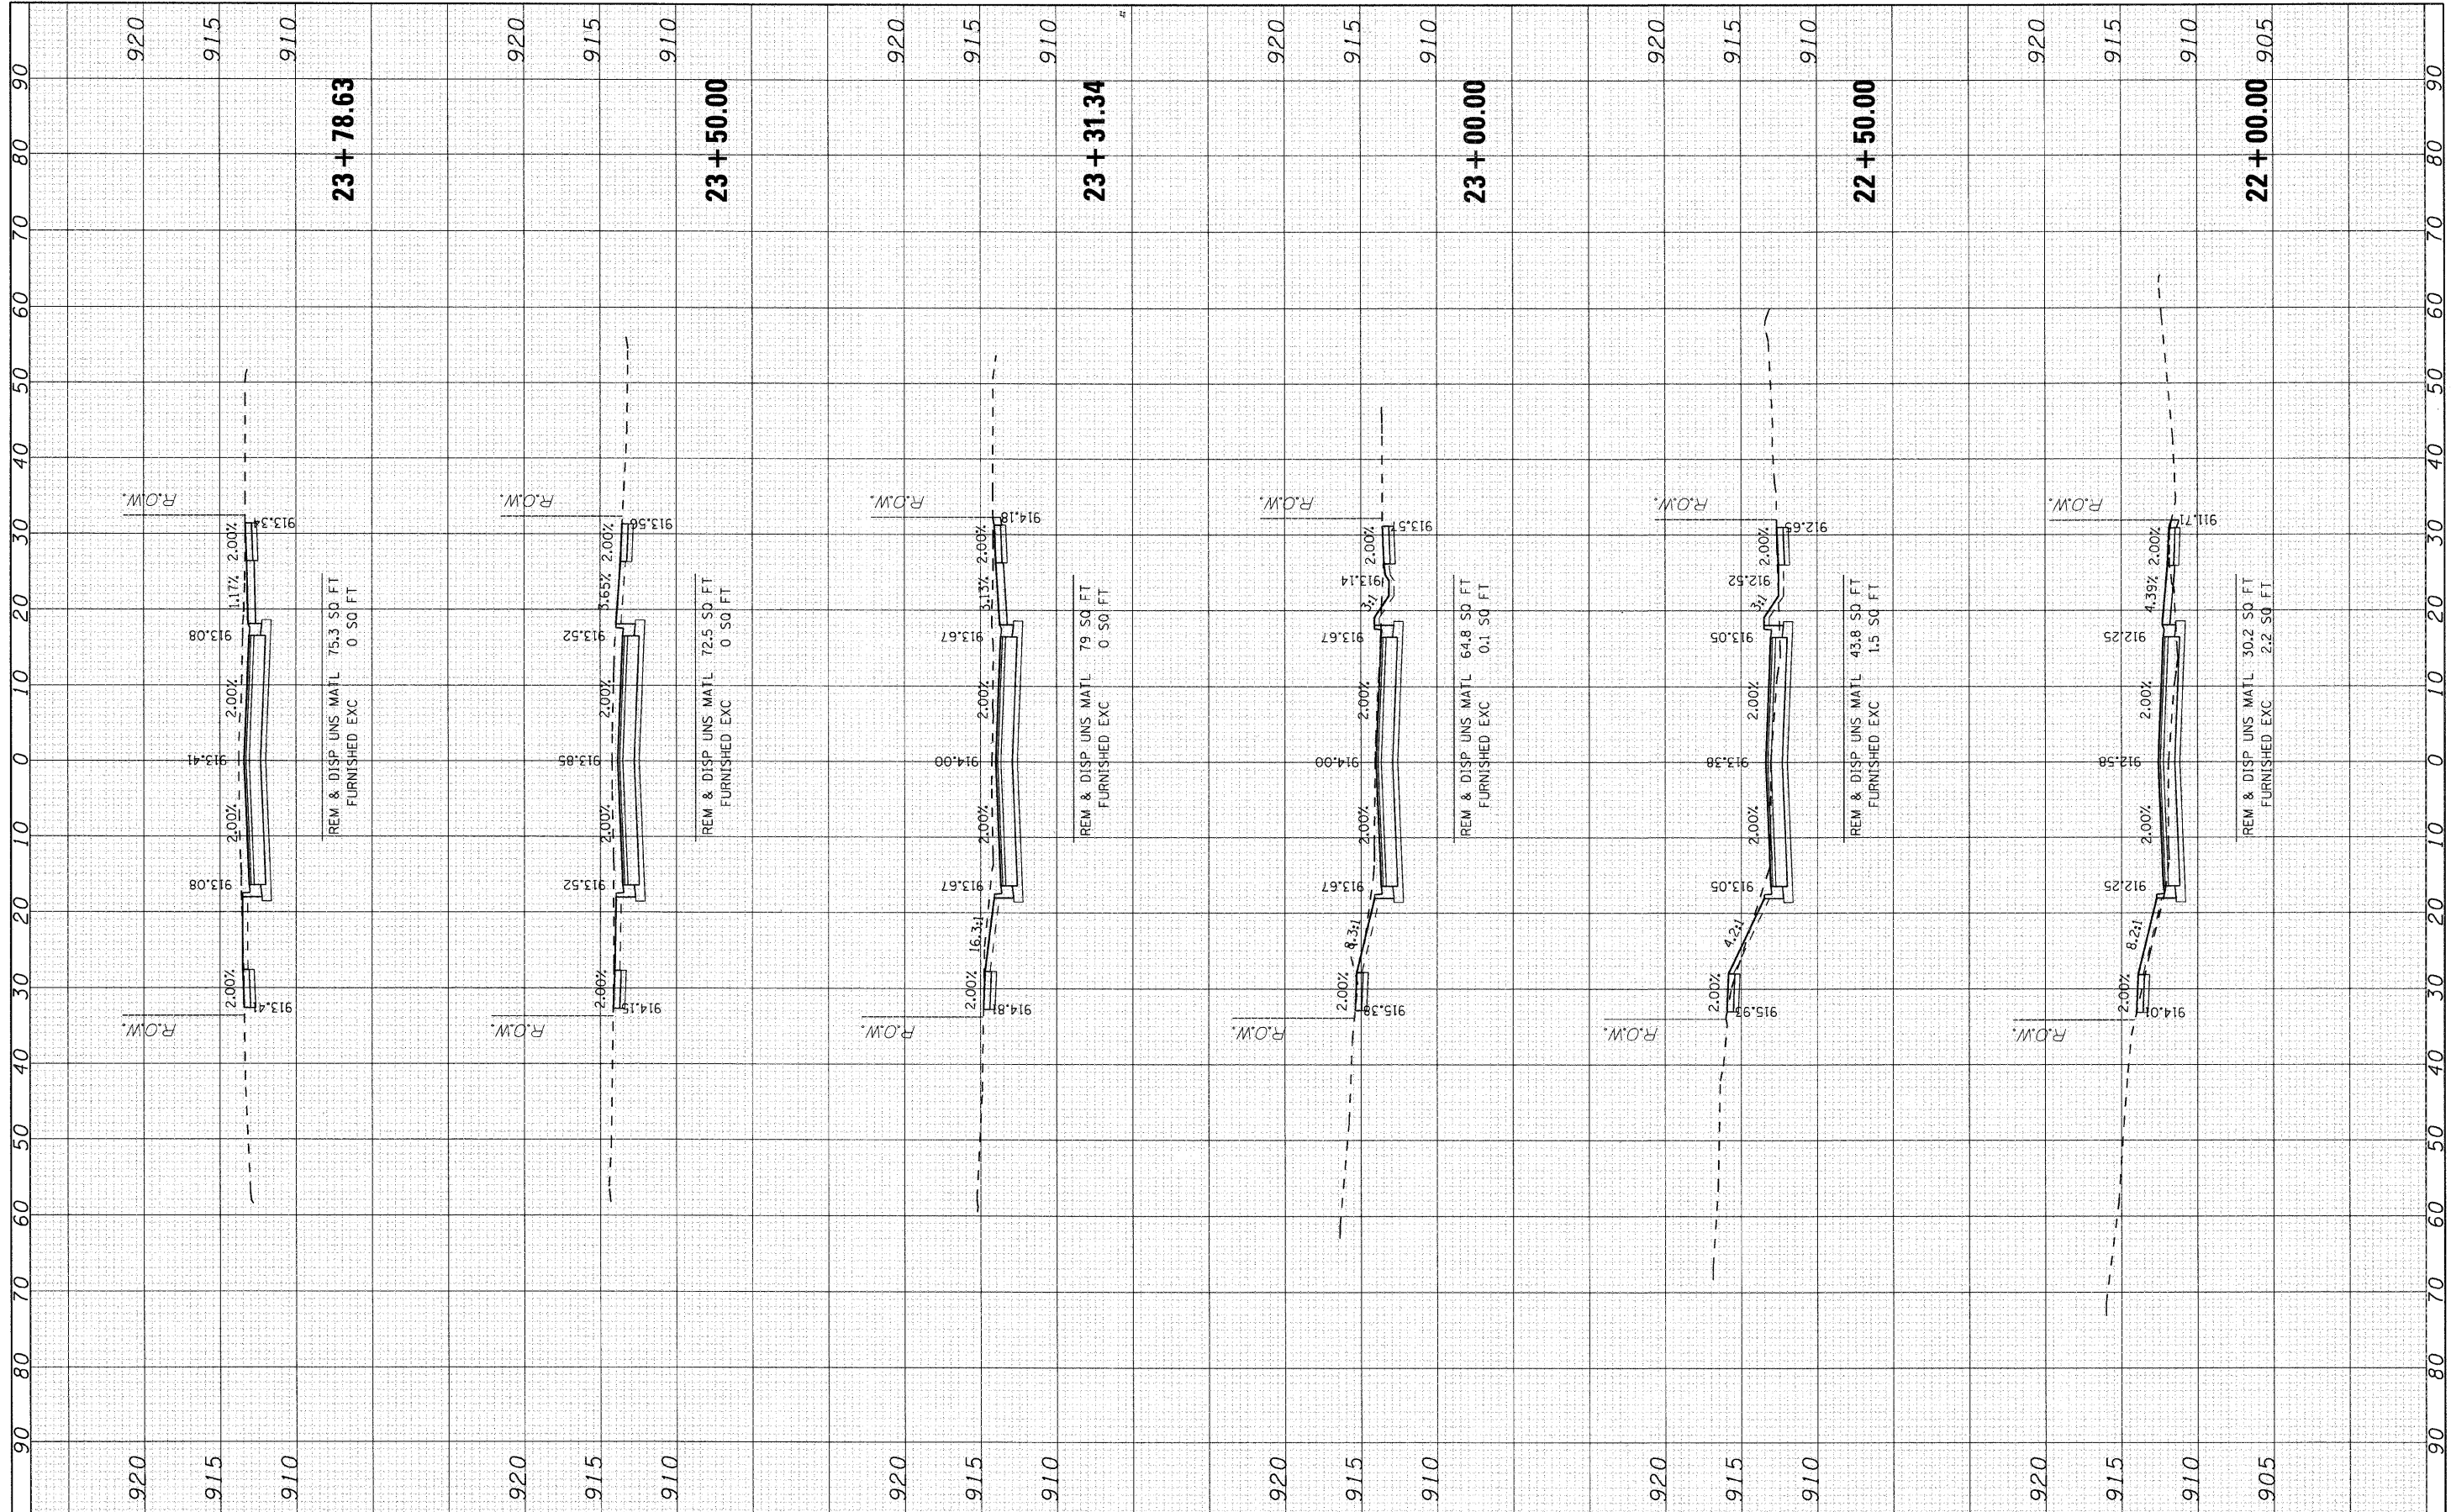

USER NAME = charlke
 PLOT SCALE = 10'H=5'V
 PLOT DATE = 2/13/2009

DESIGNED - JRM
 DRAWN -
 CHECKED - TCH
 DATE - 2/13/09

REVISED -
 REVISED -
 REVISED -
 REVISED -

**MCHENRY COUNTY
 DIVISION OF TRANSPORTATION**

CROSS SECTIONS - TERRA COTTA ROAD

SCALE: 10'H=5'V SHEET NO. 7 OF 8 SHEETS STA. 22+00.00 TO STA. 23+78.63

| | | | | |
|---|----------------|---------|--------------|-----------|
| F.A. RTE. | SECTION | COUNTY | TOTAL SHEETS | SHEET NO. |
| 0116 | 08-00327-01-CH | MCHENRY | 56 | 55 |
| CONTRACT NO. 63144 | | | | |
| FED. ROAD DIST. NO. ILLINOIS FED. AID PROJECT | | | | |