


FINAL	CHECKED	DATE
SURVEY	PLOTTED	BY
NOTE BOOK	TEMPLATE	
AREAS	CHECKED	
NO.		

ORIGINAL	CHECKED	DATE
SURVEY	PLOTTED	BY
NOTE BOOK	TEMPLATE	
AREAS	CHECKED	
NO.		

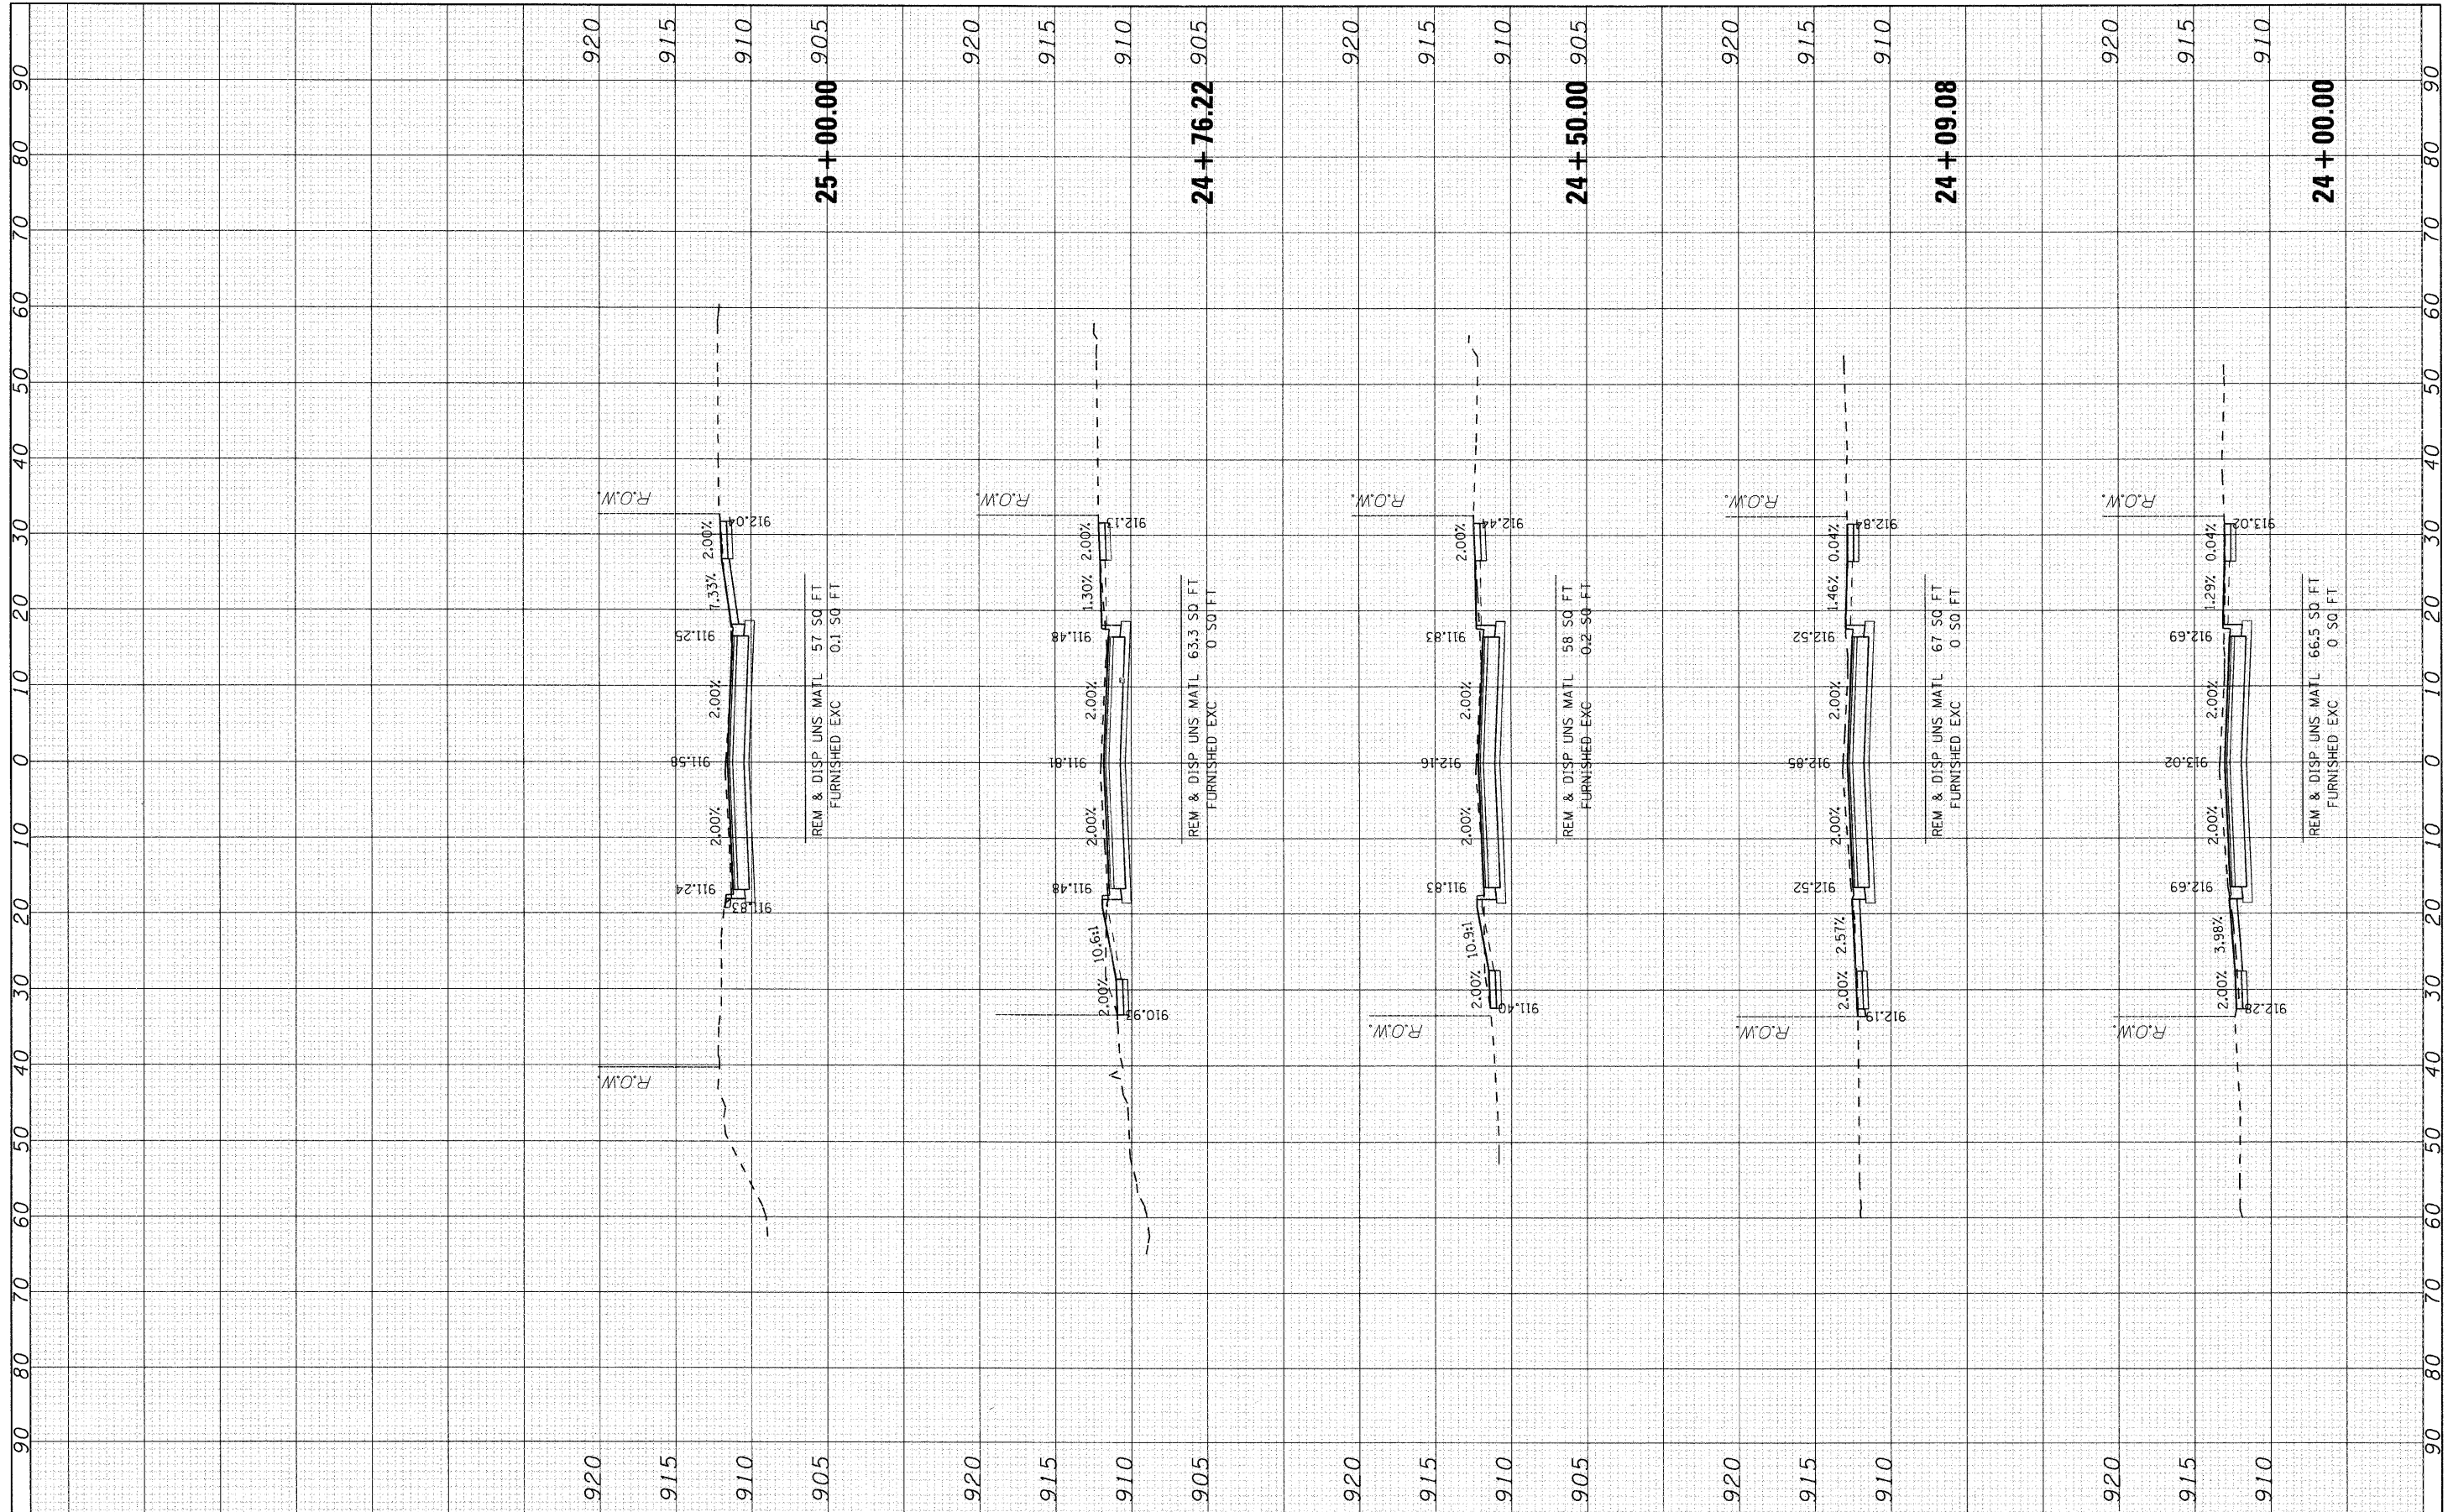

USER NAME = zhar-tke  
 PLOT SCALE = 10'H=5'V  
 PLOT DATE = 2/13/2009

DESIGNED - JRM  
 DRAWN -  
 CHECKED - TCH  
 DATE - 2/13/09

REVISED -  
 REVISED -  
 REVISED -  
 REVISED -

**MCHENRY COUNTY  
 DIVISION OF TRANSPORTATION**

**CROSS SECTIONS - TERRA COTTA ROAD**

SCALE: 10'H=5'V SHEET NO. 8 OF 8 SHEETS STA. 24+00.00 TO STA. 25+00.00

F.A. RTE.	SECTION	COUNTY	TOTAL SHEETS	SHEET NO.
0116	08-00327-01-CH	MCHENRY	56	56
CONTRACT NO. 63144				
FED. ROAD DIST. NO. ILLINOIS FED. AID PROJECT				