



BENCHMARK #1: APEX OF ROW MARKER, STA. 644+50, 60' RT. - ELEV. 802.55

LIMITS OF PROPOSED BUTT JOINT
 STA. 640+00.00 TO STA. 640+50.00
 STA. 643+60.00 TO STA. 644+10.00


EXIST. CURVE 200
 PI STA. = 646+33.36
 $\Delta = 12^\circ 54' 20''$ (RT) L = 483.82'
 $D = 2^\circ 40' 03''$ E = 13.69'
 R = 2,148.00' P.C. STA. = 643+90.42
 T = 242.94' P.T. STA. = 648+74.24

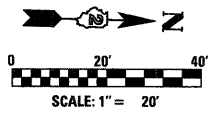

DATE: _____
 BY: _____
 SURVEYED: _____
 ALIGNED: _____
 CHECKED: _____
 NO. OF WAY CHECKED: _____
 PADD FILE NAME: _____
 PLAN: _____
 NOTE BOOK NO.: _____

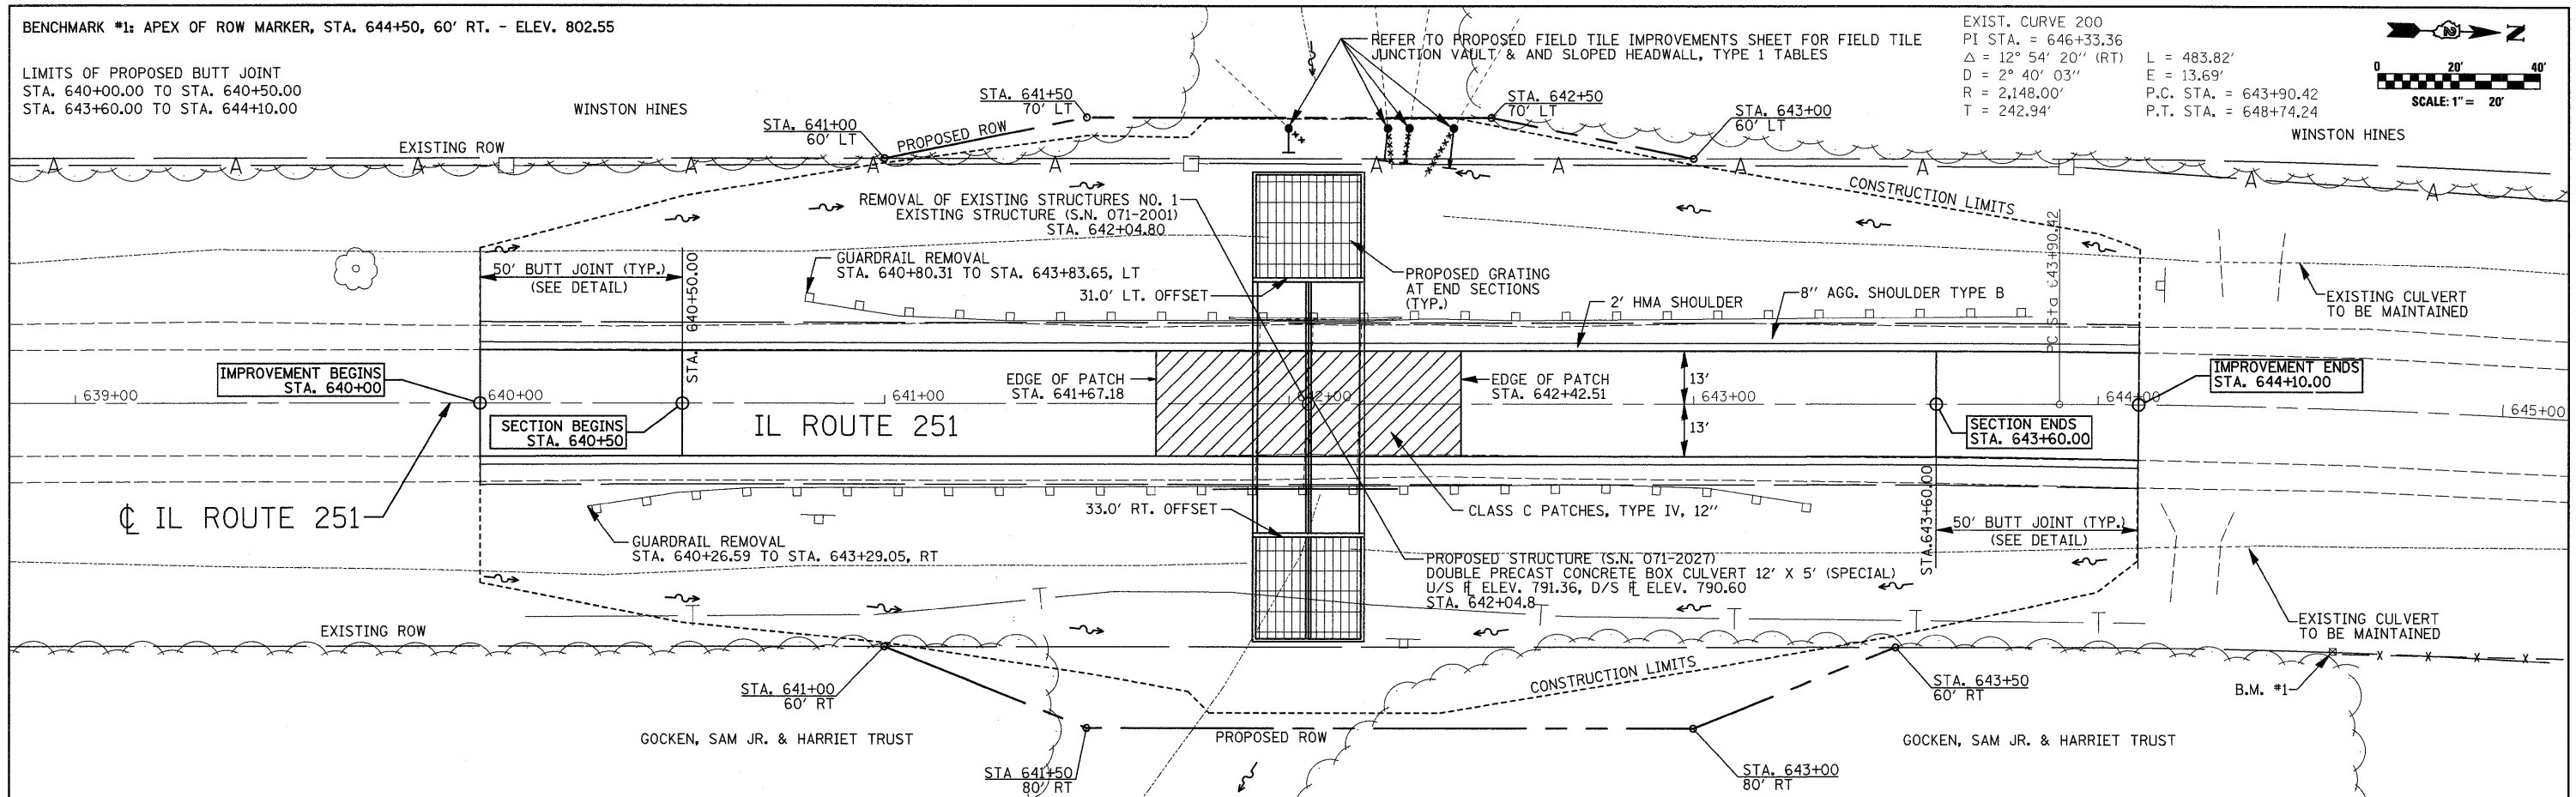

DATE: _____
 BY: _____
 SURVEYED: _____
 NOTED: _____
 CHECKED: _____
 NO. OF WAY CHECKED: _____
 STRUCTURE NOTATIONS: CHKD

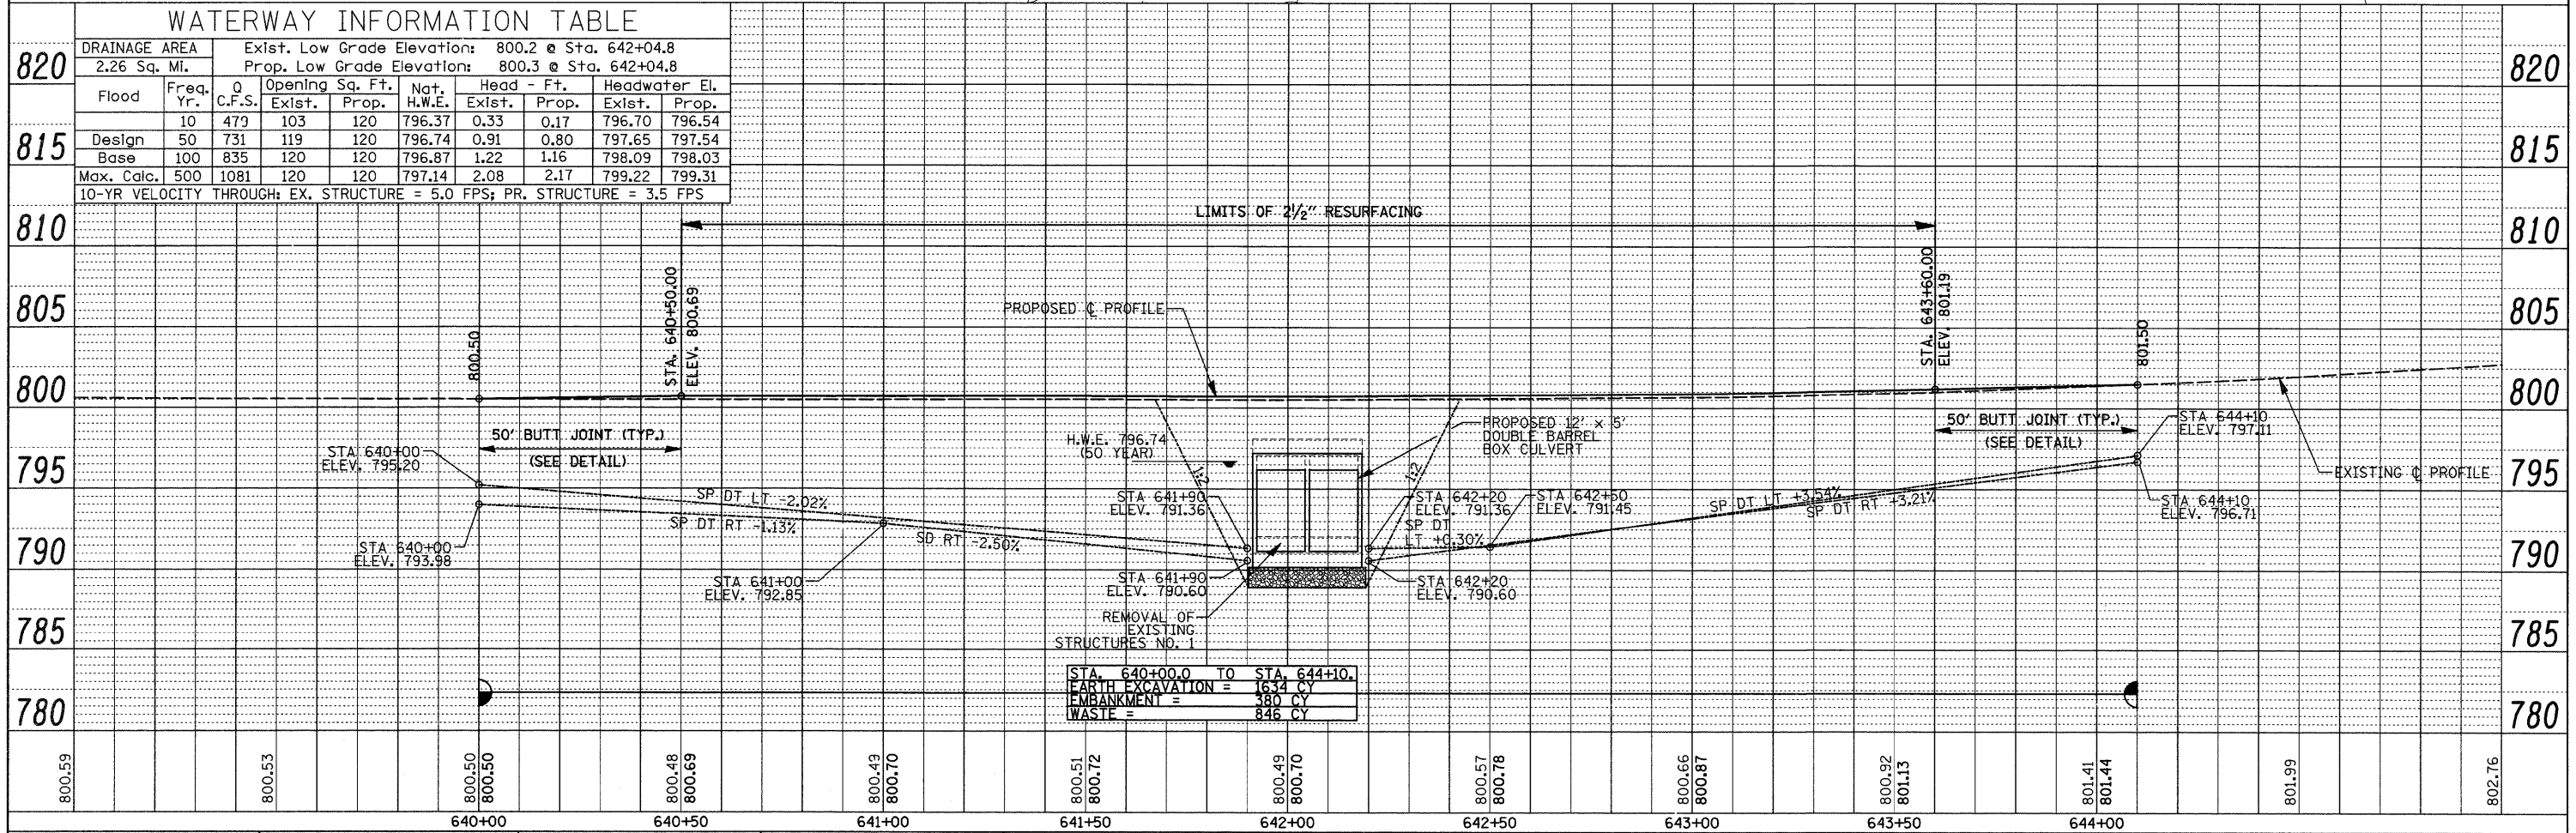

STA. 640+00.0 TO STA. 644+10.0	EARTH EXCAVATION = 1634 CY
	EMBANKMENT = 380 CY
	WASTE = 846 CY