




DROP BOX NO. 1 STA. 448 + 61

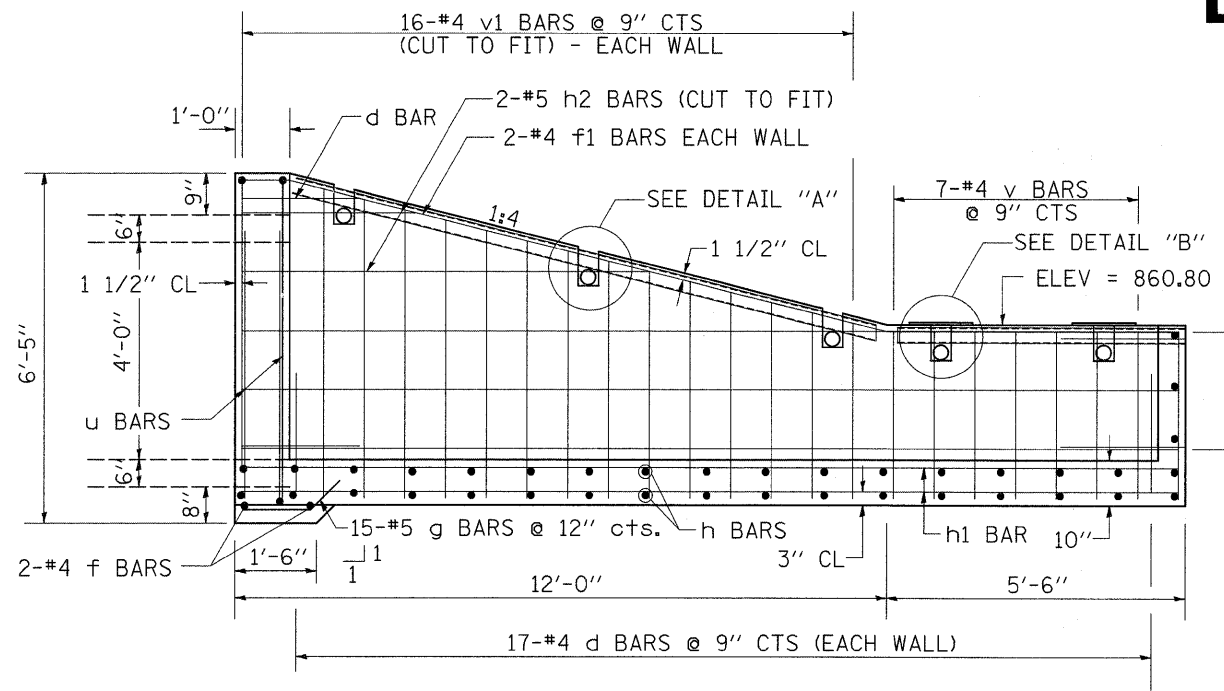


SIDEWALLS

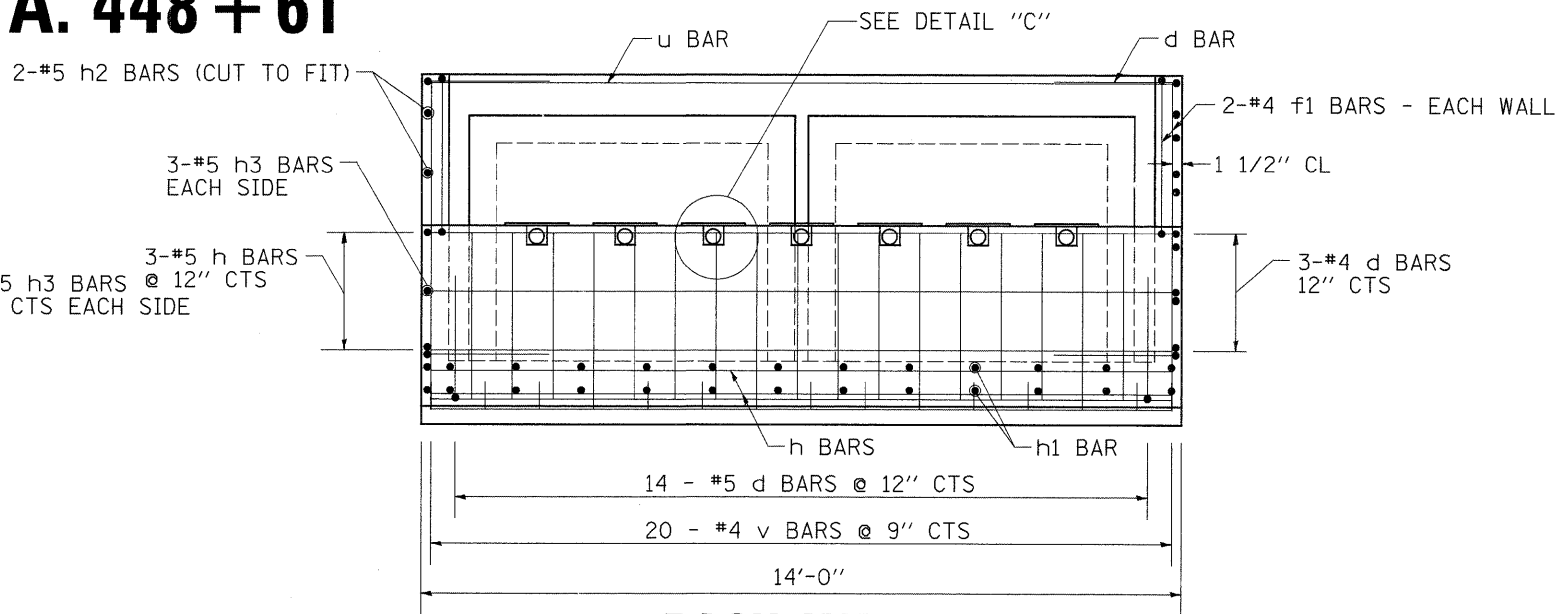

BACK WALL

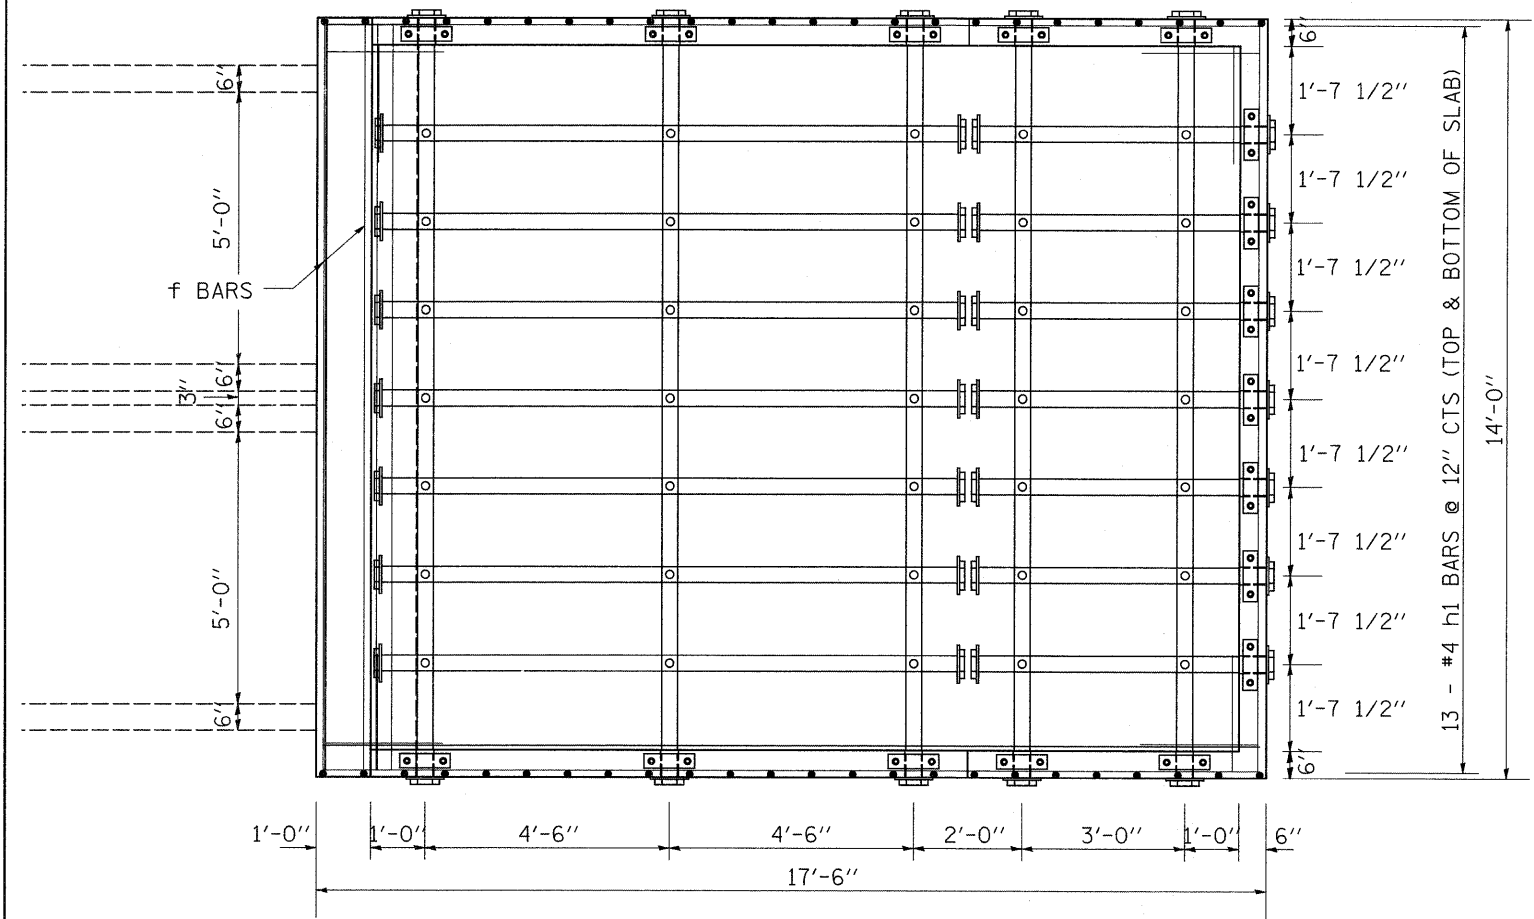

BOTTOM SLAB

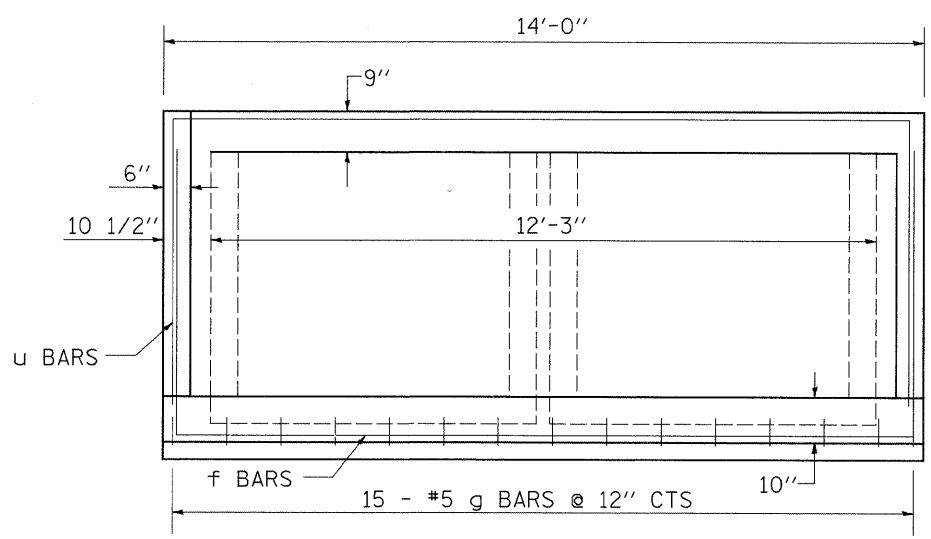

HEADWALL

FILE NAME =	USER NAME = cushmanbw	DESIGNED -	REVISED -	STATE OF ILLINOIS DEPARTMENT OF TRANSPORTATION	DROP BOX NO.1	F.A.S RTE.	SECTION	COUNTY	TOTAL SHEETS	SHEET NO.	
ca:\pw\work\pwsdot\cushmanbw\dms37201\d0105soul.v.dgn	PLOT SCALE = 50.0000' / IN.	DRAWN -	REVISED -			1042	107T-1	OGLE	53	24	
PLOT DATE = Mon Dec 01 10:47:21 2008	DATE -	CHECKED -	REVISED -			CONTRACT NO. 64B09					
		DATE -	REVISED -			FED. ROAD DIST. NO. ILLINOIS FED. AID PROJECT					
				SCALE: SHEET NO. 1 OF 2 SHEETS STA. TO STA.							