


FINAL SURVEY	DATE
SURVEYED	BY
PLOTTED	
NOTE BOOK	
AREAS	
CHECKED	
NO.	

ORIGINAL SURVEY	DATE
SURVEYED	BY
PLOTTED	
NOTE BOOK	
AREAS	
CHECKED	
NO.	

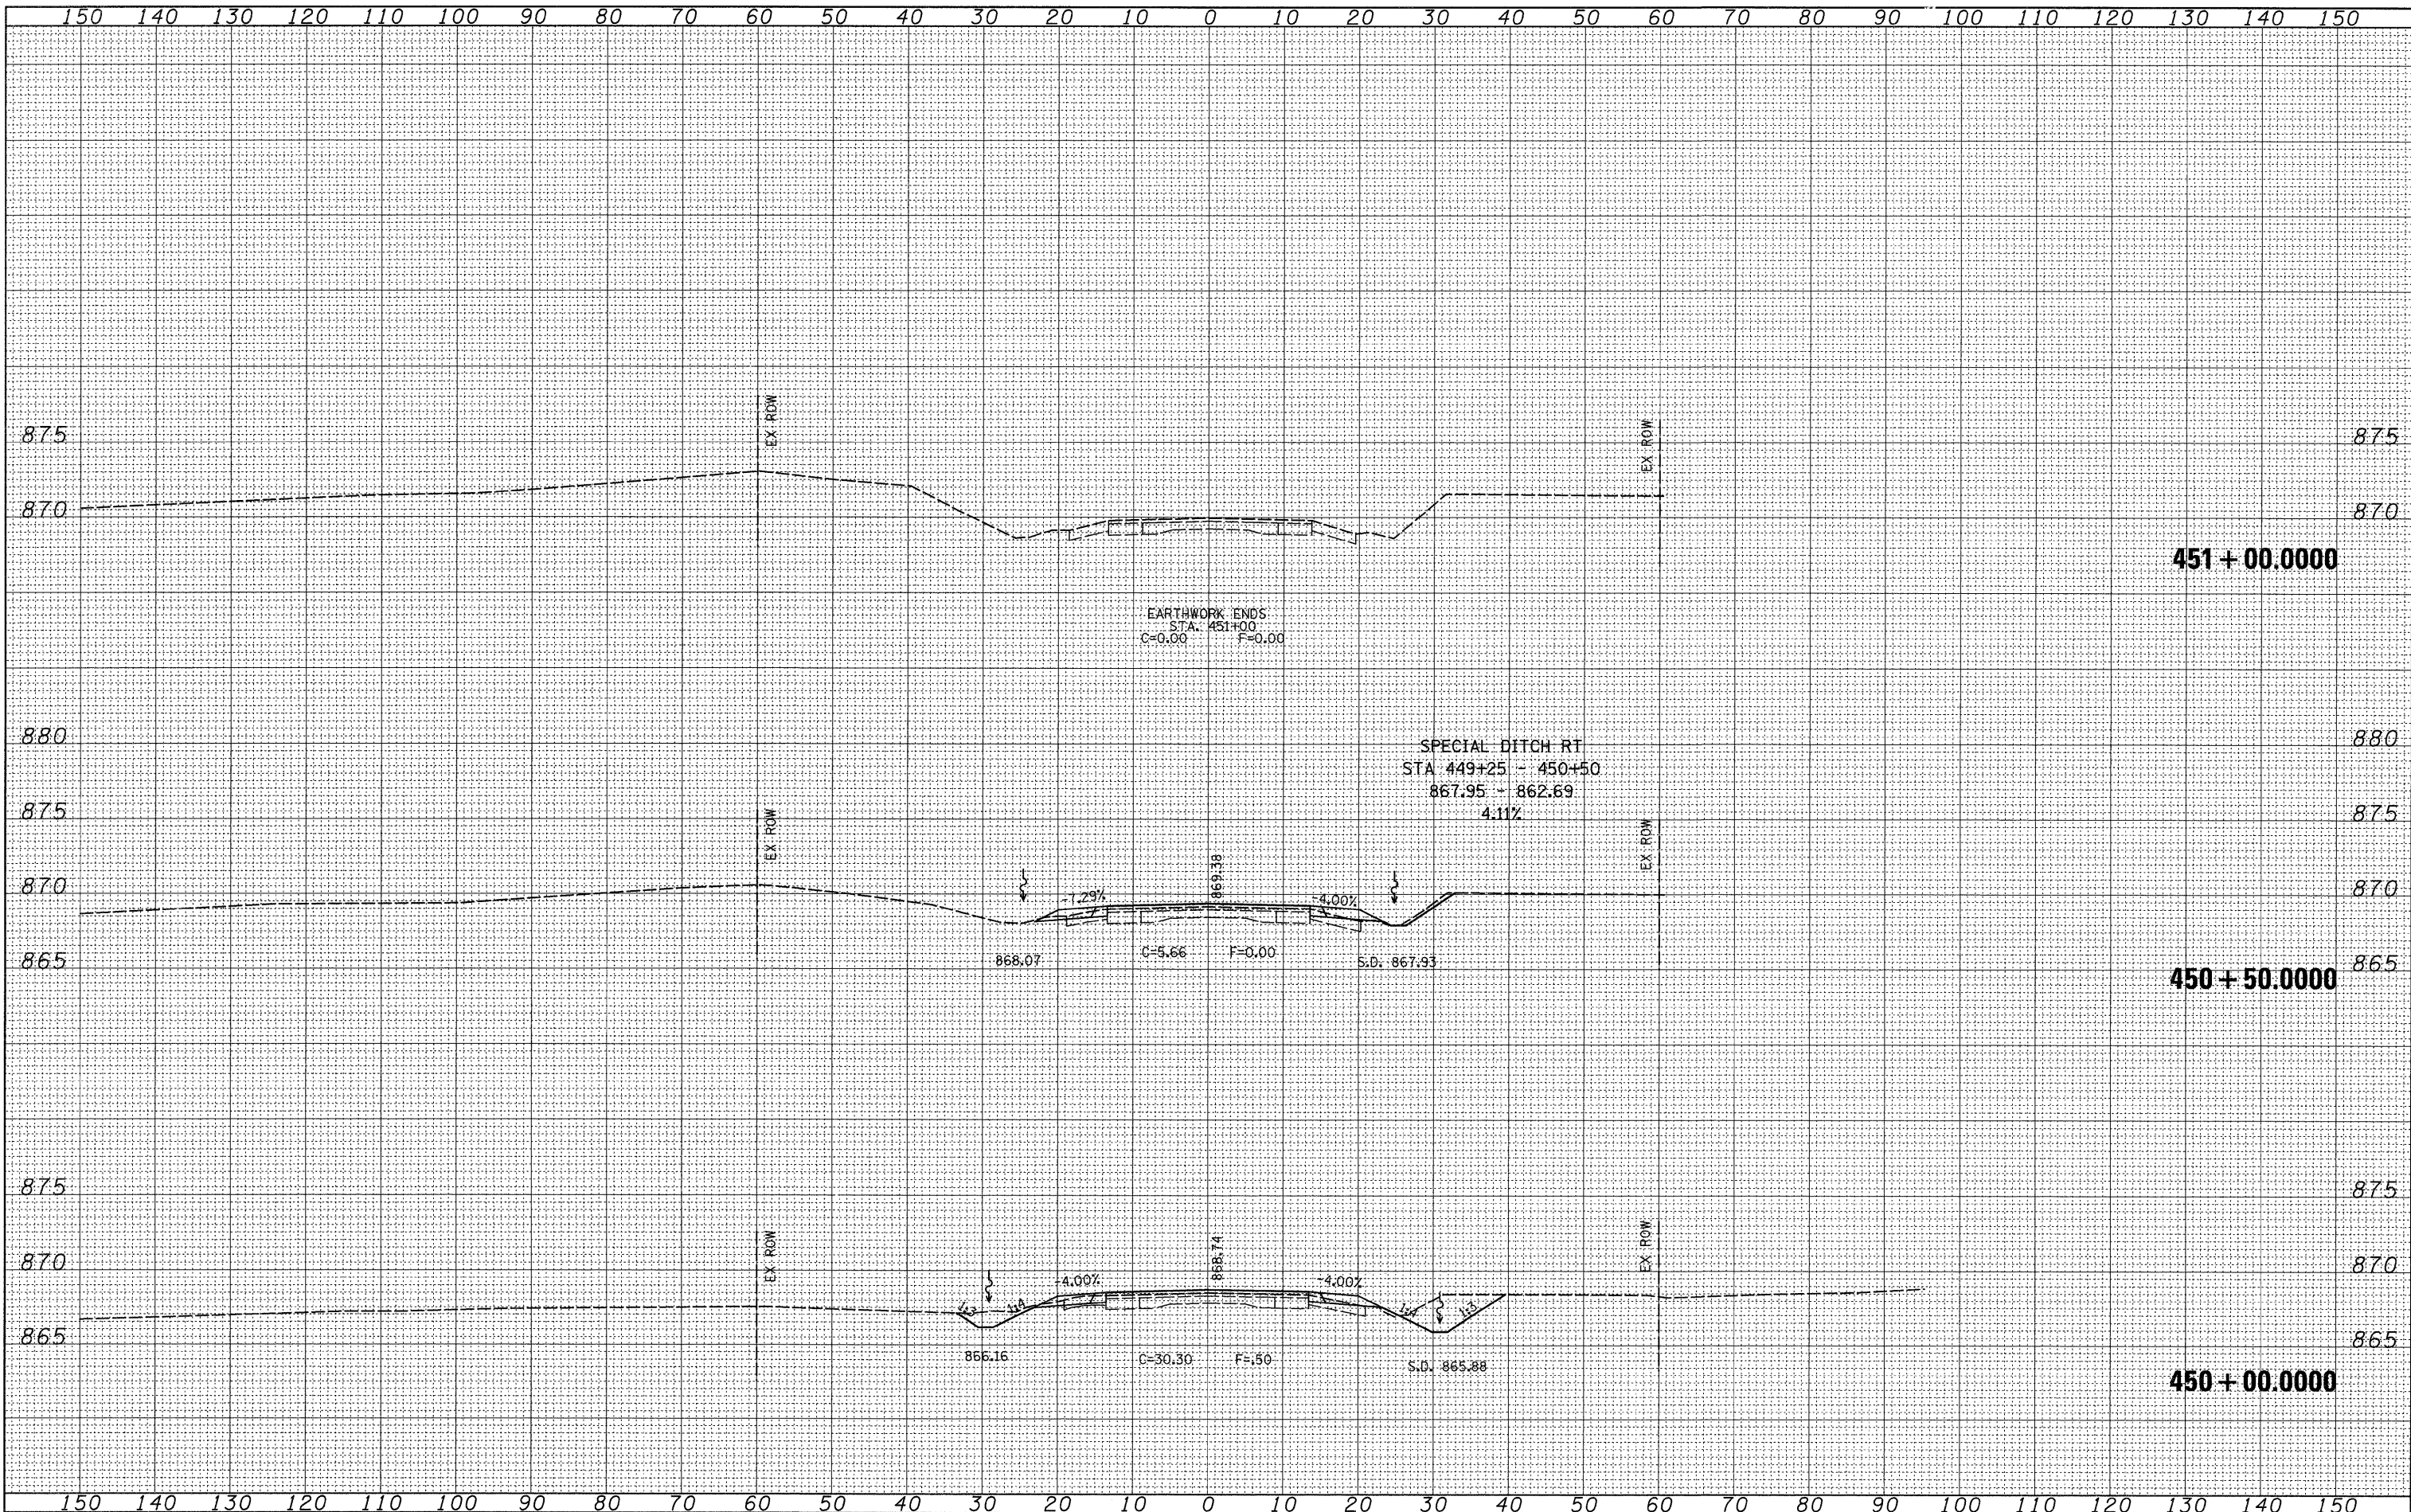

FILE NAME =
 c:\pr_work\pwwork\cushmanbw\dms37203\d07105xm.dgn

USER NAME = cushmanbw
 DESIGNED -
 DRAWN -
 CHECKED -
 PLOT DATE = Mon Dec 01 10:50:42 2008

DESIGNED -
 DRAWN -
 CHECKED -
 DATE -

REVISED -
 REVISED -
 REVISED -
 REVISED -

**STATE OF ILLINOIS
 DEPARTMENT OF TRANSPORTATION**

IL 251 CROSS SECTIONS

SCALE: SHEET NO. OF SHEETS STA. 450+00.0000 TO STA. 451+00.0000

F.A.S. RTE. 1042	SECTION 107T-1	COUNTY OGLE	TOTAL SHEETS 53	SHEET NO. 47
FED. ROAD DIST. NO.		ILLINOIS FED. AID PROJECT		
CONTRACT NO. 64B09				