


DATE	
BY	
SURVEYED	
PLOTTED	
NOTE BOOK	
AREAS CHECKED	
NO.	

DATE	
BY	
SURVEYED	
PLOTTED	
NOTE BOOK	
AREAS CHECKED	
NO.	

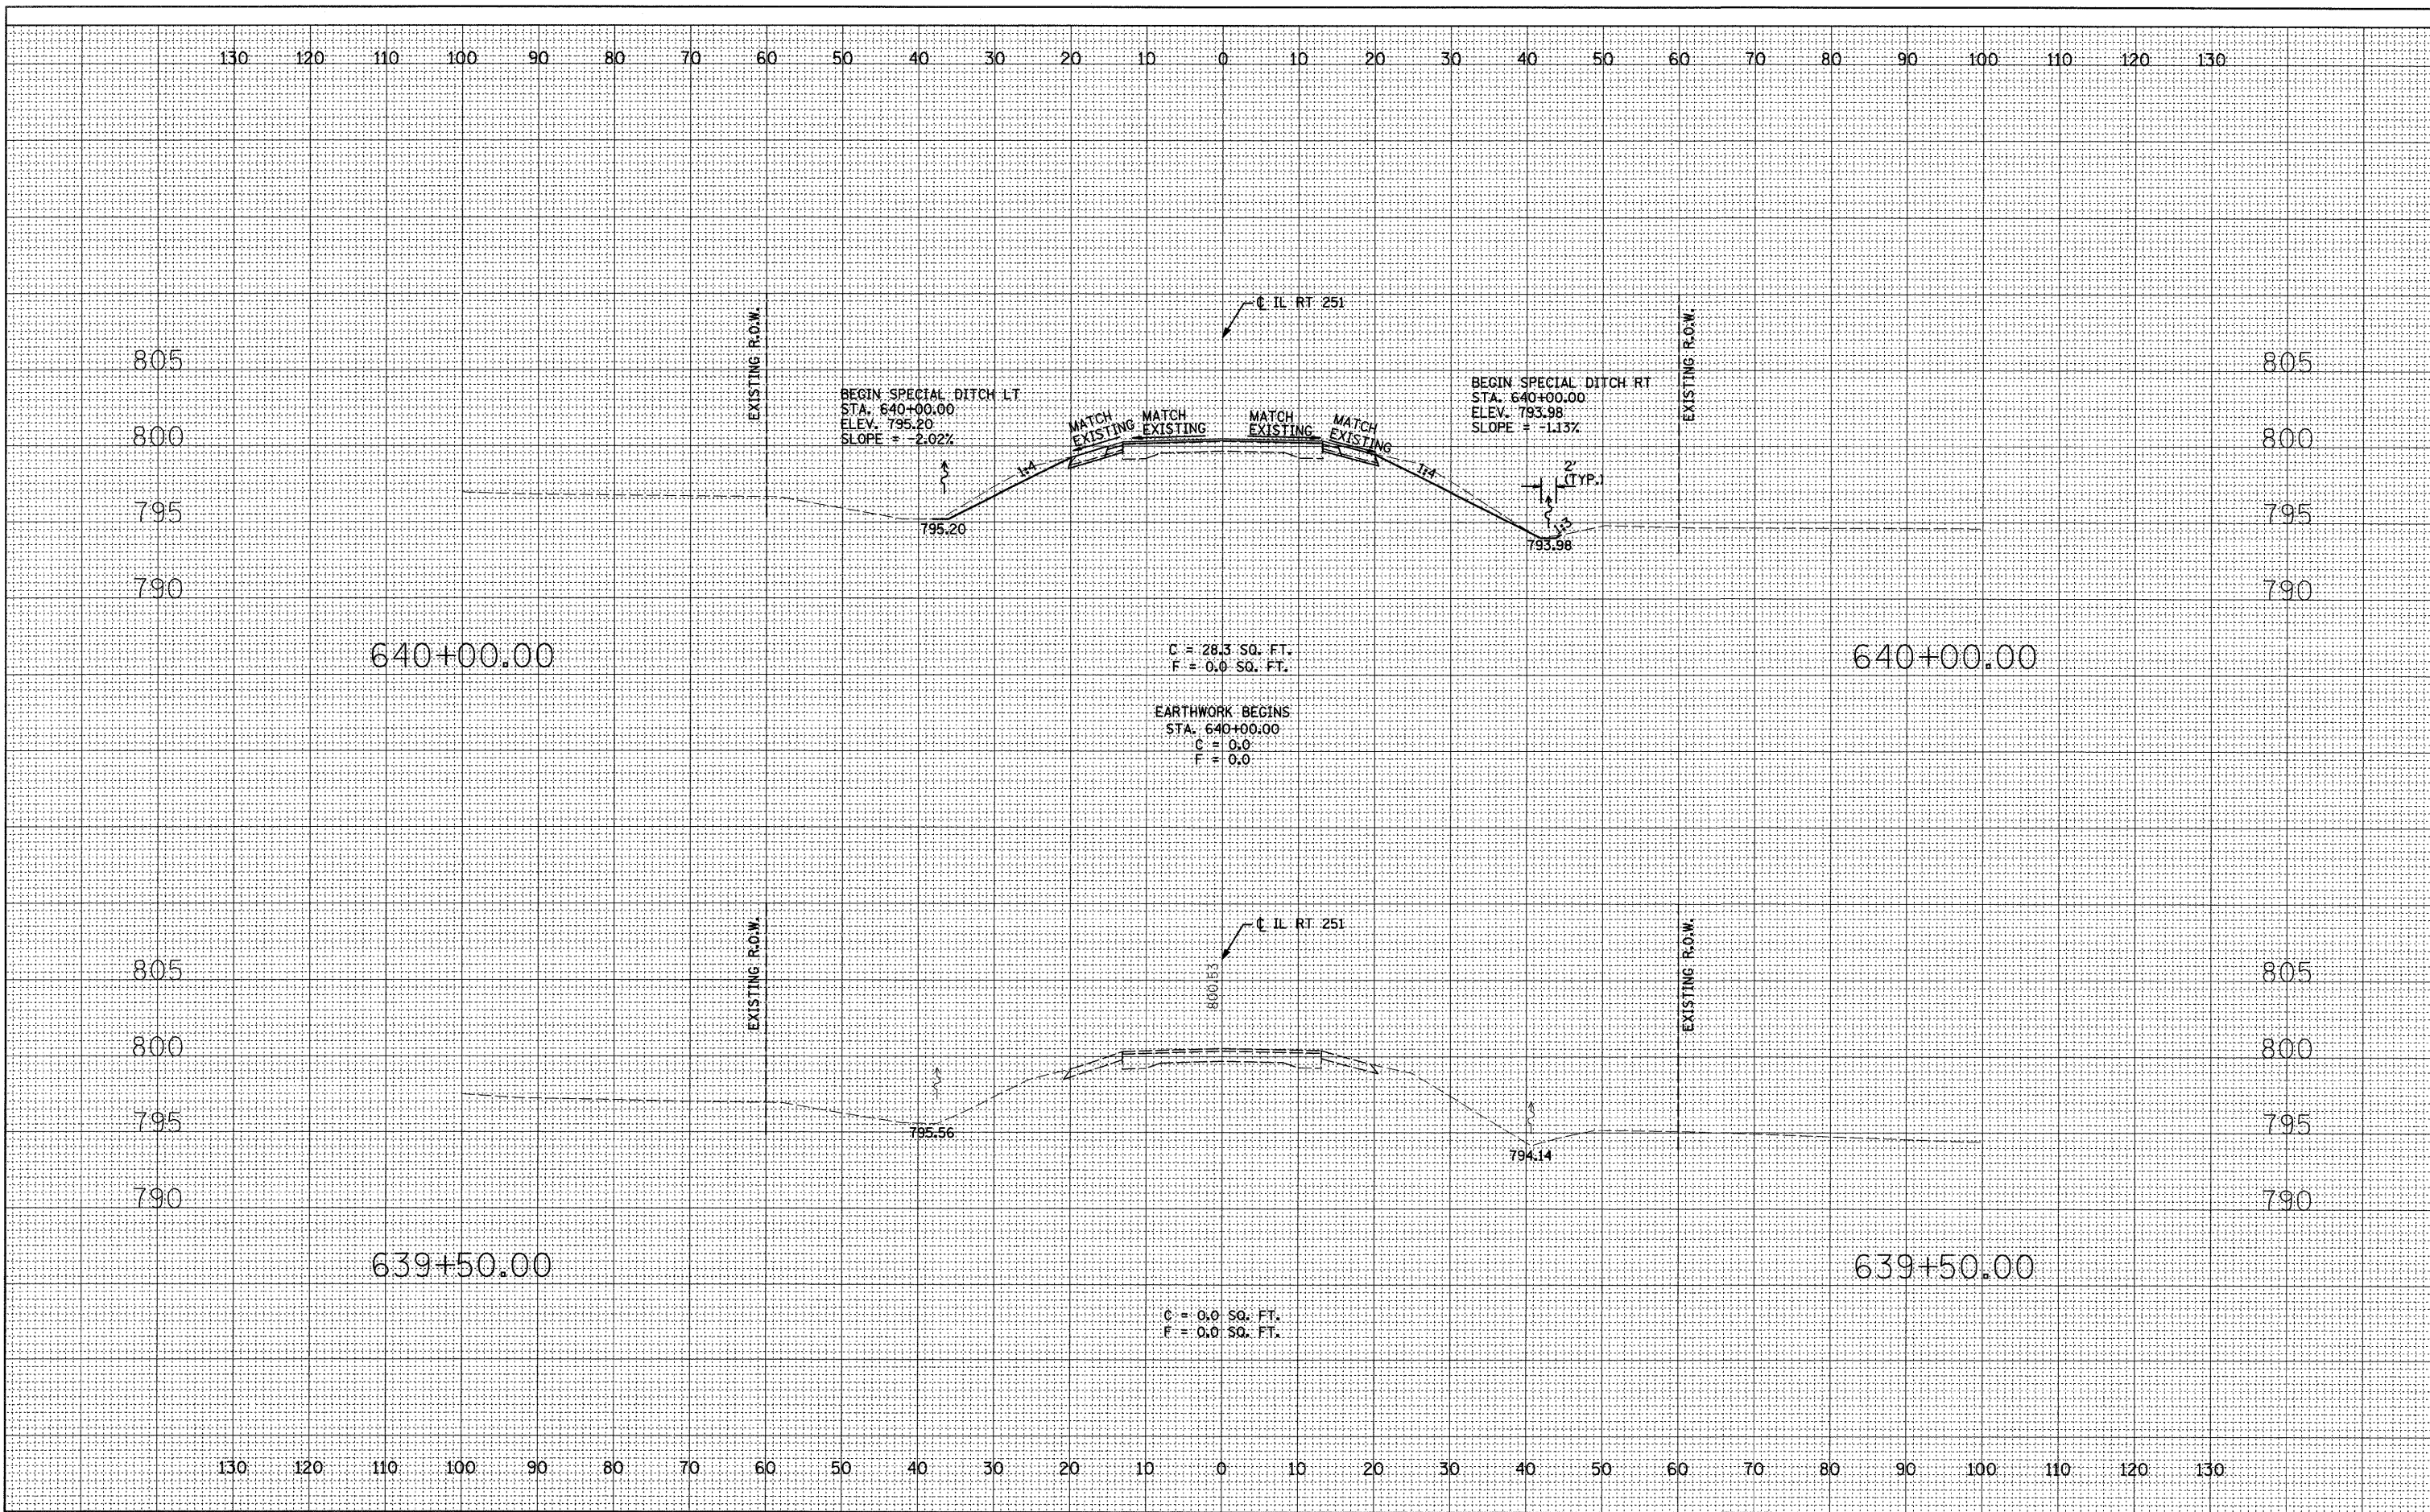

FILE NAME =  
 c:\pw\_work\PWDOT\CUSHMANBW\d010329\10264809-ht-xsh.tdgn

USER NAME = cushmanbw  
 DESIGNED - DMM  
 DRAWN - DMM  
 CHECKED - FL  
 PLOT DATE = Mon Dec 01 11:22:02 2008

REVISIONS  
 REVISION NO. DATE REVISIONS

DESIGNED - DMM  
 DRAWN - DMM  
 CHECKED - FL  
 DATE - 09/2008

**STATE OF ILLINOIS  
 DEPARTMENT OF TRANSPORTATION**

**CROSS SECTIONS**  
**IL RTE 251 OVER UNNAMED TRIBUTARY TO KILBUCK CREEK**  
 SCALE: 1"=10'H, 5"V  
 SHEET NO. OF SHEETS STA. TO STA.

F.A.S. RTE.	SECTION	COUNTY	TOTAL SHEETS	SHEET NO.
1042	107T-1	OGLE	53	48
CONTRACT NO. 64B09				
FED. ROAD DIST. NO. ILLINOIS FED. AID PROJECT				