


FINAL SURVEY	DATE
PLOTTED	
NOTE BOOK	
AREAS CHECKED	
NO.	

ORIGINAL SURVEY	DATE
PLOTTED	
NOTE BOOK	
AREAS CHECKED	
NO.	

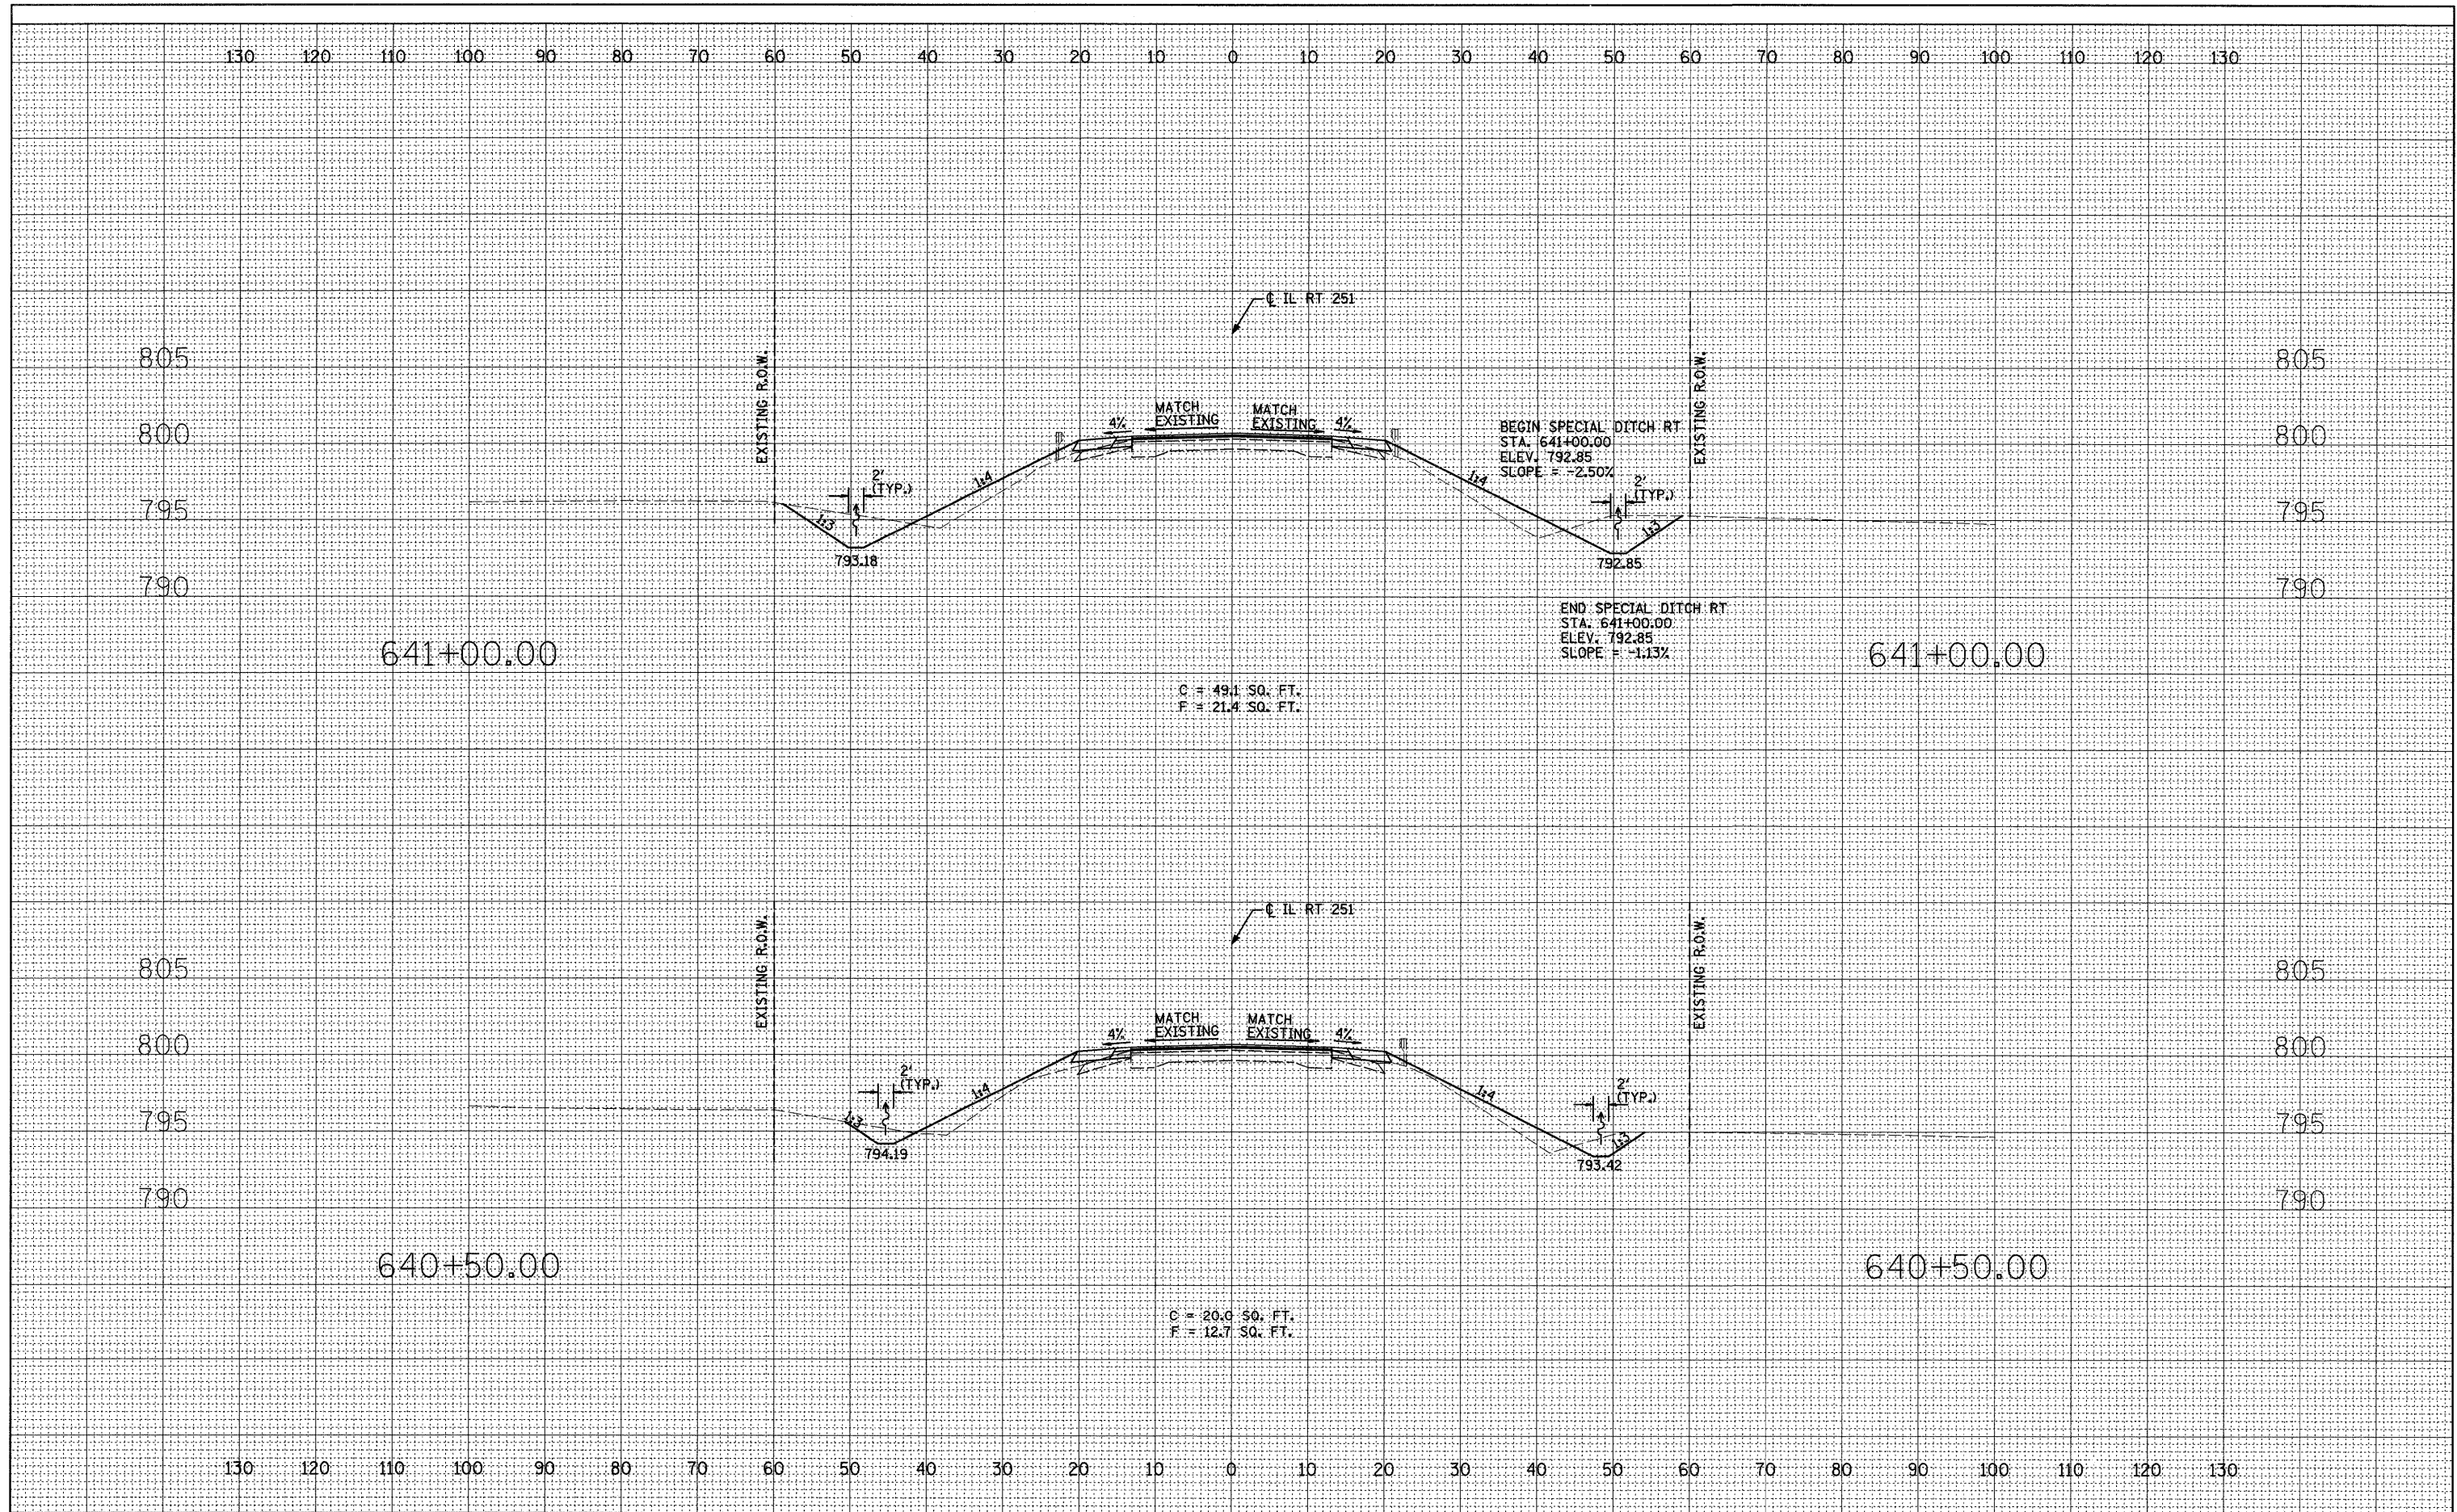

FILE NAME =  
 c:\p\work\PWIDOT\CUSHMANB\ad0103291\0264809-ht-xsh.tdgn

USER NAME = cushmanb  
 DESIGNED - DMM  
 DRAWN - DMM  
 CHECKED - FL  
 DATE - 09/2008

REVISED -  
 REVISED -  
 REVISED -  
 REVISED -

**STATE OF ILLINOIS  
 DEPARTMENT OF TRANSPORTATION**

**CROSS SECTIONS**  
**IL RTE 251 OVER UNNAMED TRIBUTARY TO KILBUCK CREEK**  
 SCALE: 1"=10'H, 5'V SHEET NO. OF SHEETS STA. TO STA.

F.A.S. RTE.	SECTION	COUNTY	TOTAL SHEETS	SHEET NO.
1042	10TT-1	OGLE	53	49
CONTRACT NO. 64B09				
FED. ROAD DIST. NO. ILLINOIS FED. AID PROJECT				