


FINAL SURVEY	DATE
SURVEYED	BY
NOTE BOOK	NO.
TEMPLATE	AREAS CHECKED

ORIGINAL SURVEY	DATE
SURVEYED	BY
NOTE BOOK	NO.
TEMPLATE	AREAS CHECKED

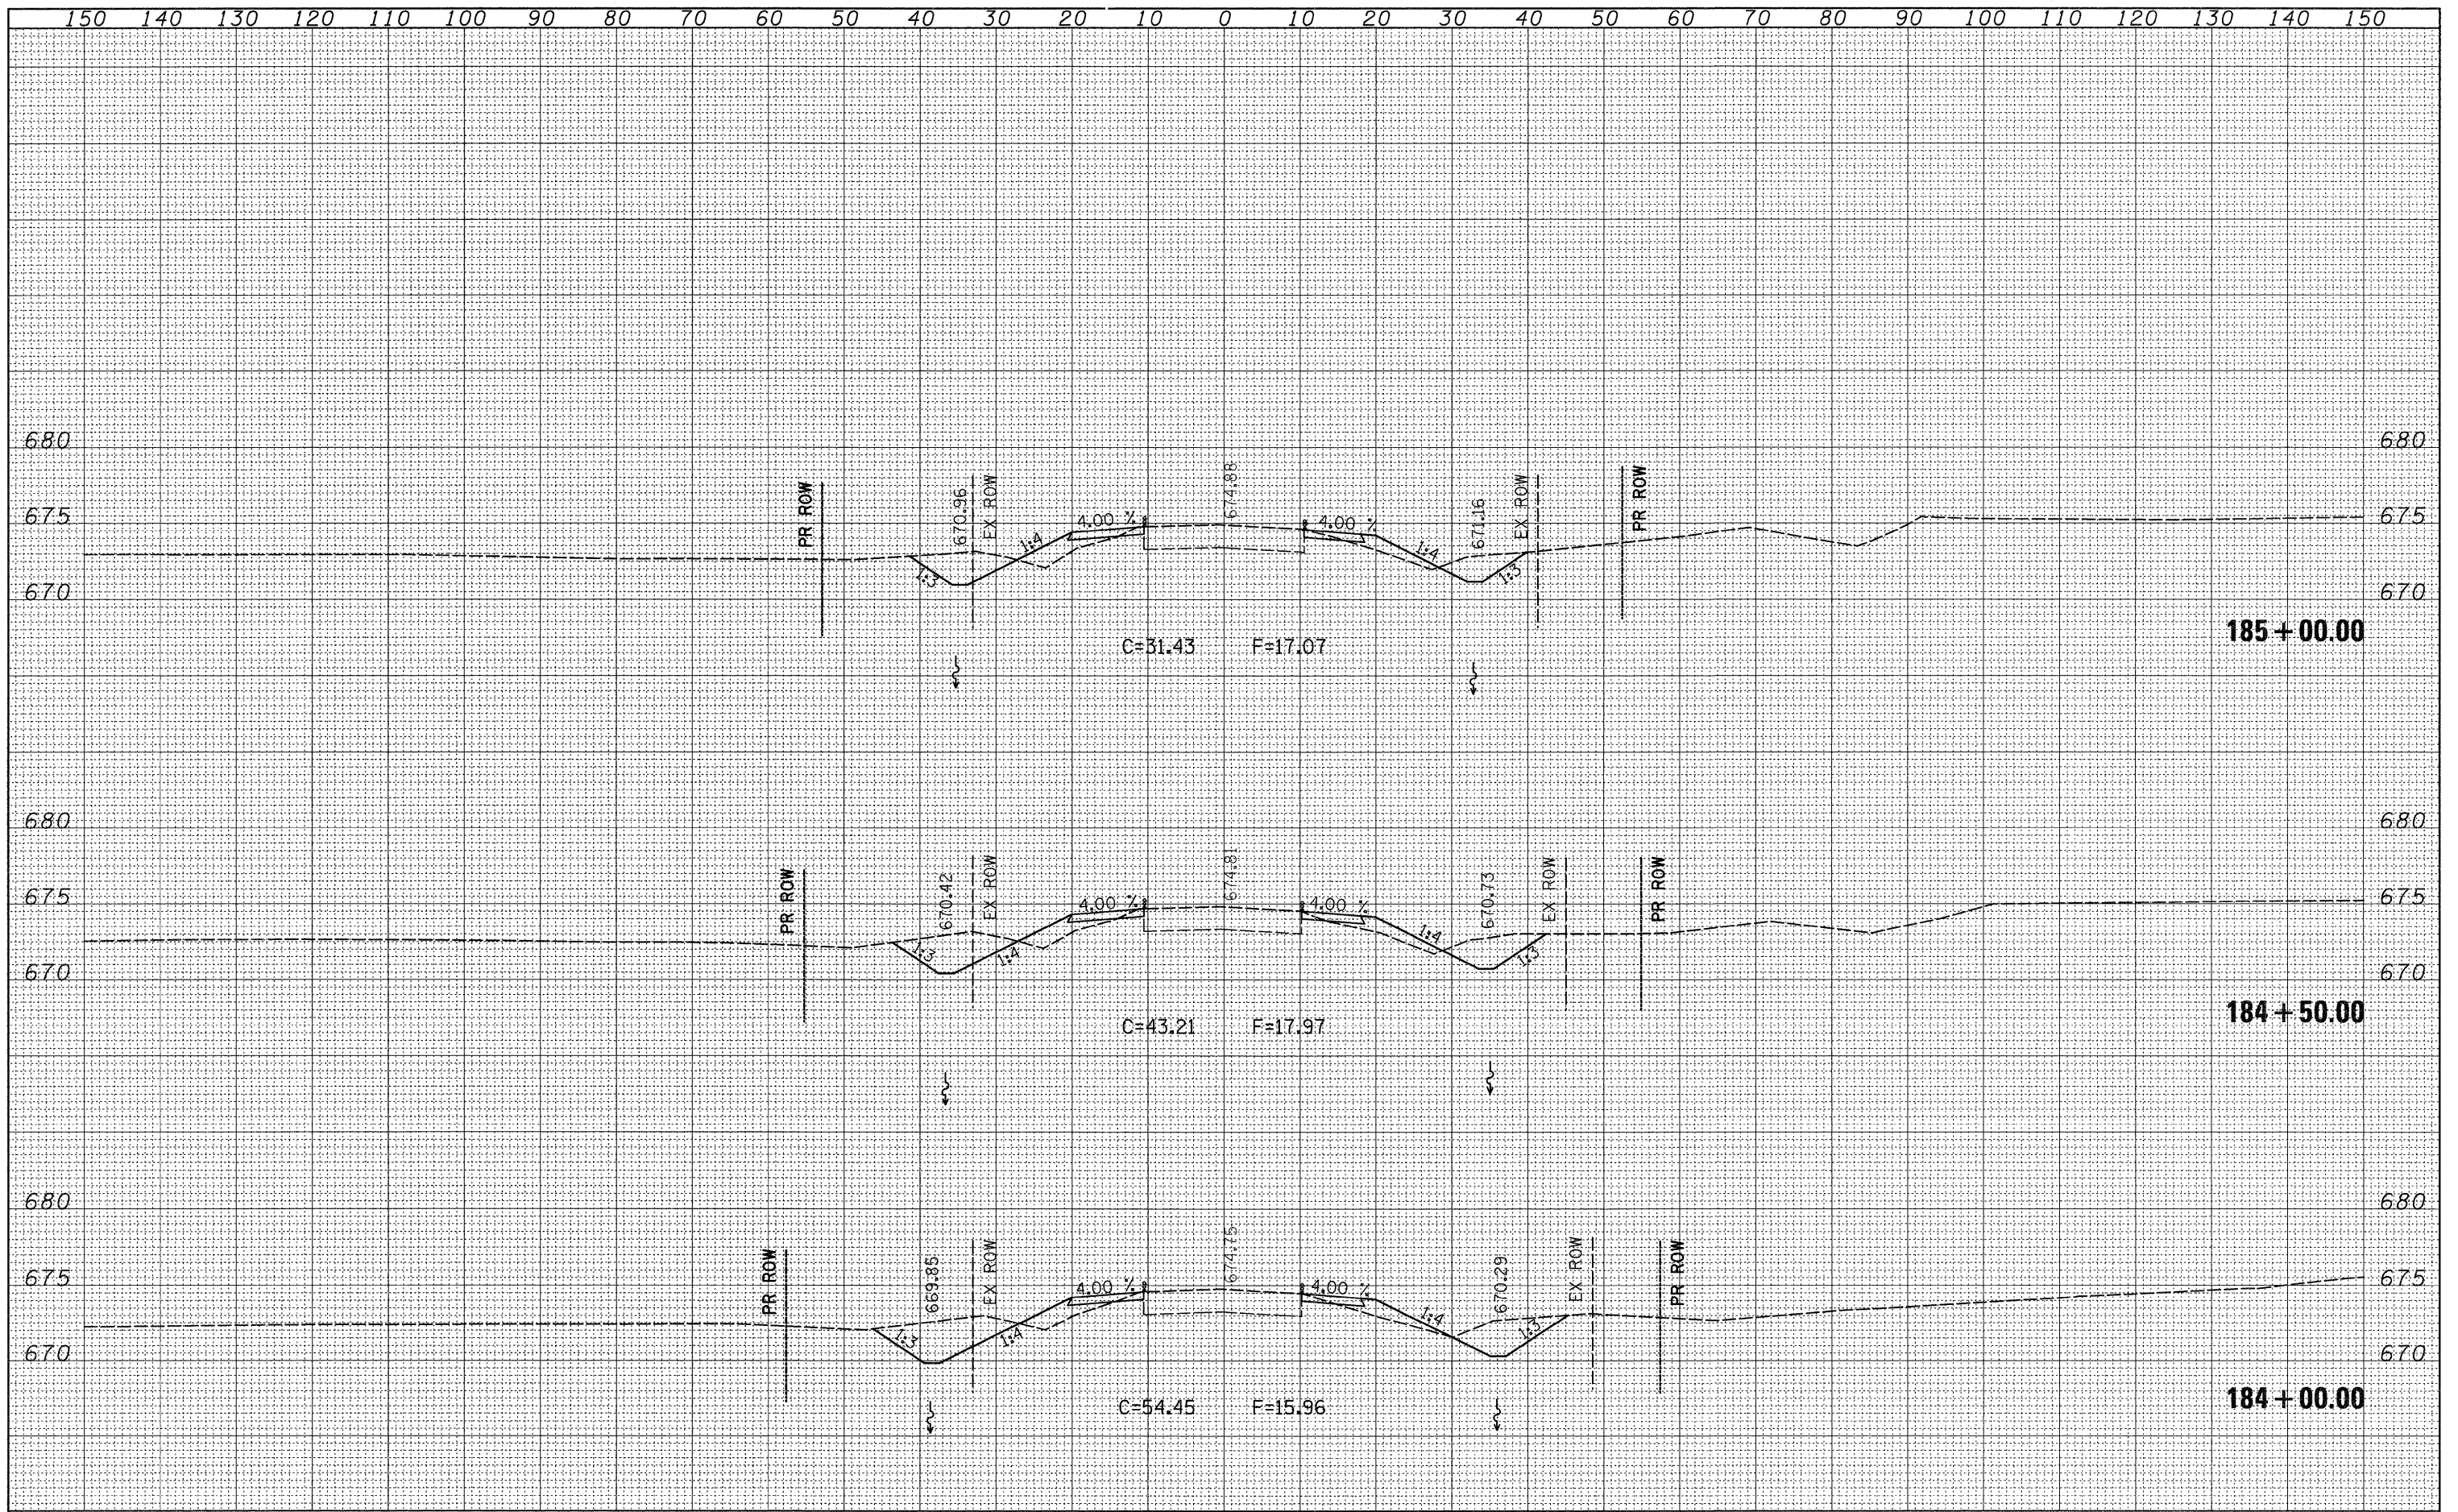

FILE NAME =	USER NAME = hensonke	DESIGNED -	REVISED -	STATE OF ILLINOIS DEPARTMENT OF TRANSPORTATION	IL 78 CROSS SECTIONS	F.A.P. RTE.	SECTION	COUNTY	TOTAL SHEETS	SHEET NO.		
at:\pw\work\PMIDOT\HENSONKE\dms33699\d04787.xsd	dgn	DRAWN -	REVISED -			642	(10,11)T	JO DAVIESS	283	148		
PLOT SCALE = 10.0000' / IN.		CHECKED -	REVISED -			SCALE:		SHEET NO. OF SHEETS		STA. 184+00.00 TO STA. 185+00.00	FED. ROAD DIST. NO.	ILLINOIS FED. AID PROJECT
PLOT DATE = Tue Sep 30 11:55:26 2008		DATE -	REVISED -							CONTRACT NO. 64D07		