


FINAL SURVEY	DATE
SURVEYED	BY
NOTE BOOK	NO.
TEMP. AREAS CHECKED	
TEMPLATE AREAS CHECKED	

ORIGINAL SURVEY	DATE
SURVEYED	BY
NOTE BOOK	NO.
TEMP. AREAS CHECKED	
TEMPLATE AREAS CHECKED	

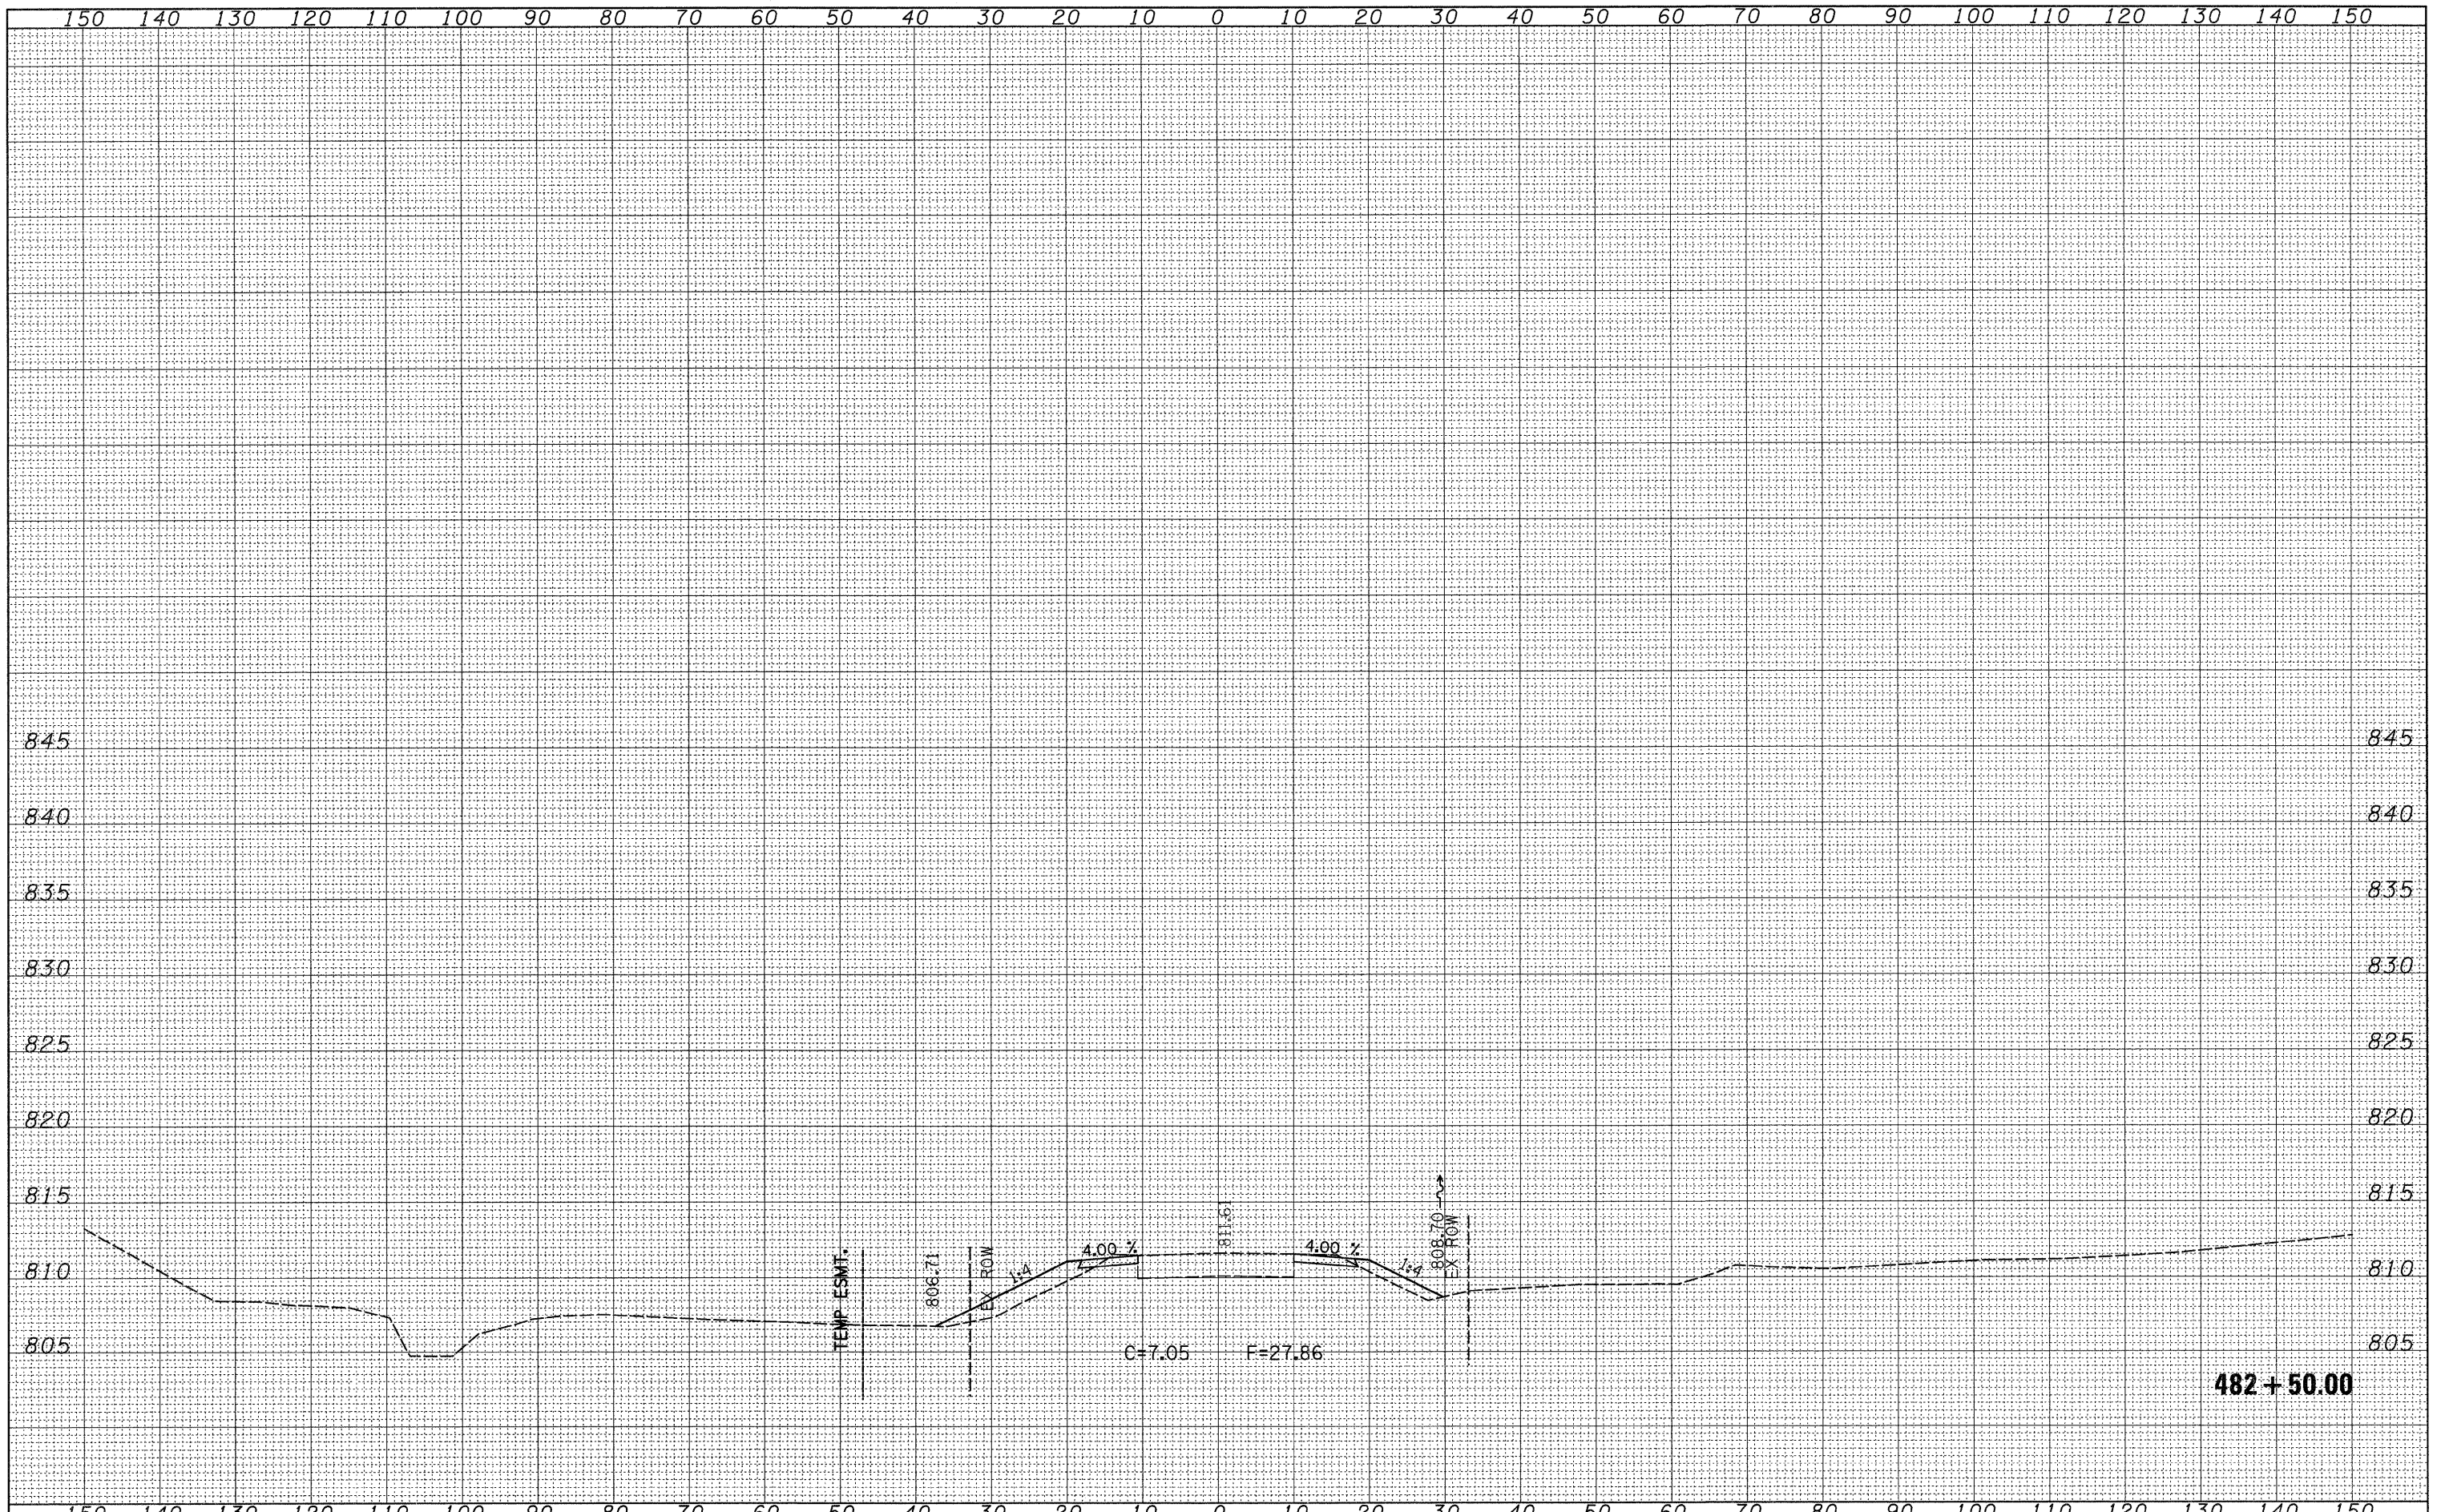

FILE NAME =	USER NAME = hensonke	DESIGNED -	REVISED -	STATE OF ILLINOIS DEPARTMENT OF TRANSPORTATION	IL 78 CROSS SECTIONS			F.A.P. RTE.	SECTION	COUNTY	TOTAL SHEETS	SHEET NO.
α\p\work\PI1001\HENSONKE\dms33699\d04787.xsc	ldgn	DRAWN -	REVISED -		642	(10,11)T	JO DAVIESS	283	253			
PLOT SCALE = 10.0000' / IN.	CHECKED -	REVISED -	REVISED -		SCALE:			CONTRACT NO. 64D07				
PLOT DATE = Tue Sep 30 11:46:02 2003	DATE -	REVISED -	REVISED -		SHEET NO.	OF SHEETS	STA. 482+50.00 TO STA. 482+50.00	ILLINOIS FED. AID PROJECT				