


STATE OF ILLINOIS
DEPARTMENT OF TRANSPORTATION

ROUTE NO.	SECTION	COUNTY	SHEET NO.	SHEET	SHEET NO. 5 SHEETS 19
F.A.P. 17	101BR-4	OGLE	60	22	
FED. ROAD DIST. NO. 2	ILLINOIS	FED. AID PROJECT			

Contract # 64D11

* ORDER $\alpha 2(E)$ AND $\alpha 3(E)$ BARS FULL LENGTH.
CUT TO FIT SKEW AND USE REMAINDER OF
BARS IN OPPOSITE END.

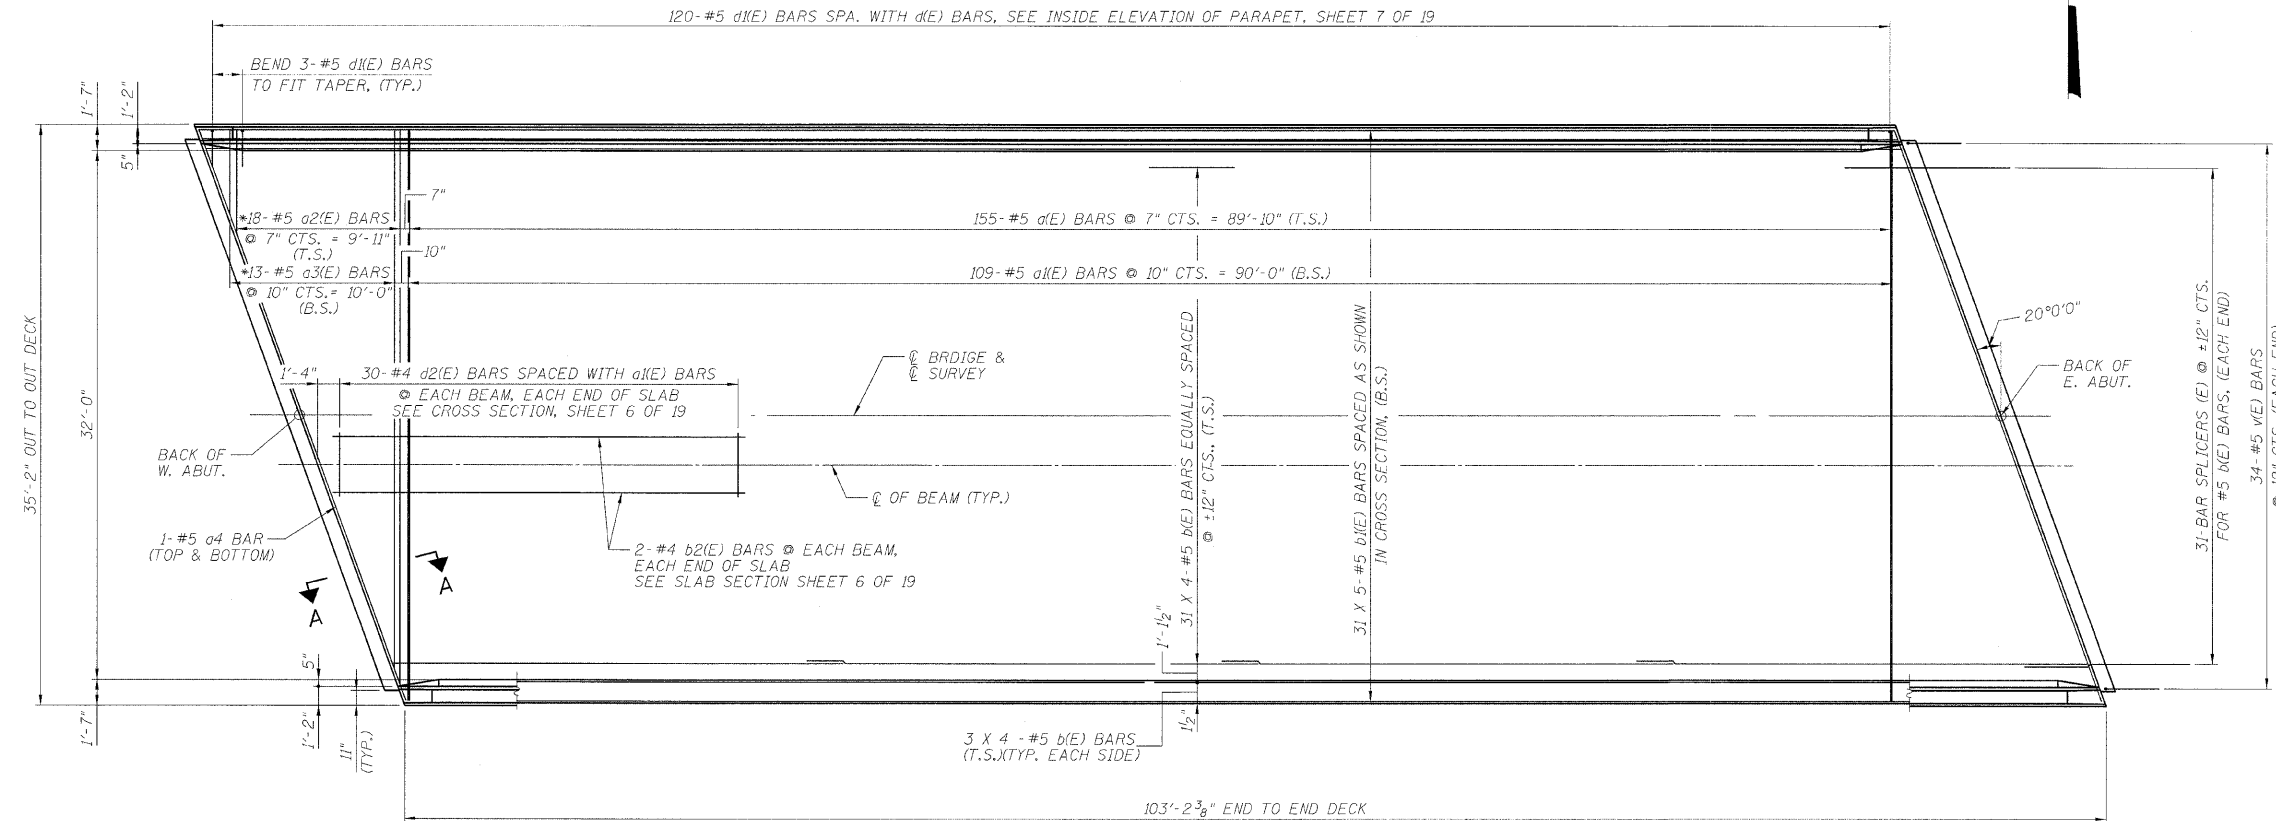

MIN. BAR LAP
#5 BAR = 2'-2"

PLAN

NOTES:

- SEE SHEET 7 OF 19 FOR SUPERSTRUCTURE DETAILS AND BILL OF MATERIAL.
- FOR SECTION A-A AND DIAPHRAGM DETAILS SEE SHEET 9 OF 19.
- BARS INDICATED THUS 31 X 4-#5 ETC. INDICATES 31 LINES OF BARS WITH 4 LENGTHS PER LINE.
- SEE SHEET 7 OF 19 FOR PARAPET REINFORCEMENT.

SUPERSTRUCTURE - PLAN
IL 64 OVER FIVE MILE CREEK
F.A.P. RT. 17 SECTION 101BR-4
OGLE COUNTY
STATION 124+91.00
STRUCTURE NO. 071-0095

DESIGNED	ASP
CHECKED	WSP
DRAWN	BEM
CHECKED	ASP