


FINAL SURVEY	SURVEYED	BY	DATE
NOTE BOOK	PLOTTED		
NO.	TEMPLATE		
	AREAS		
	CHECKED		

ORIGINAL SURVEY	SURVEYED	BY	DATE
NOTE BOOK	PLOTTED		
NO.	TEMPLATE		
	AREAS		
	CHECKED		

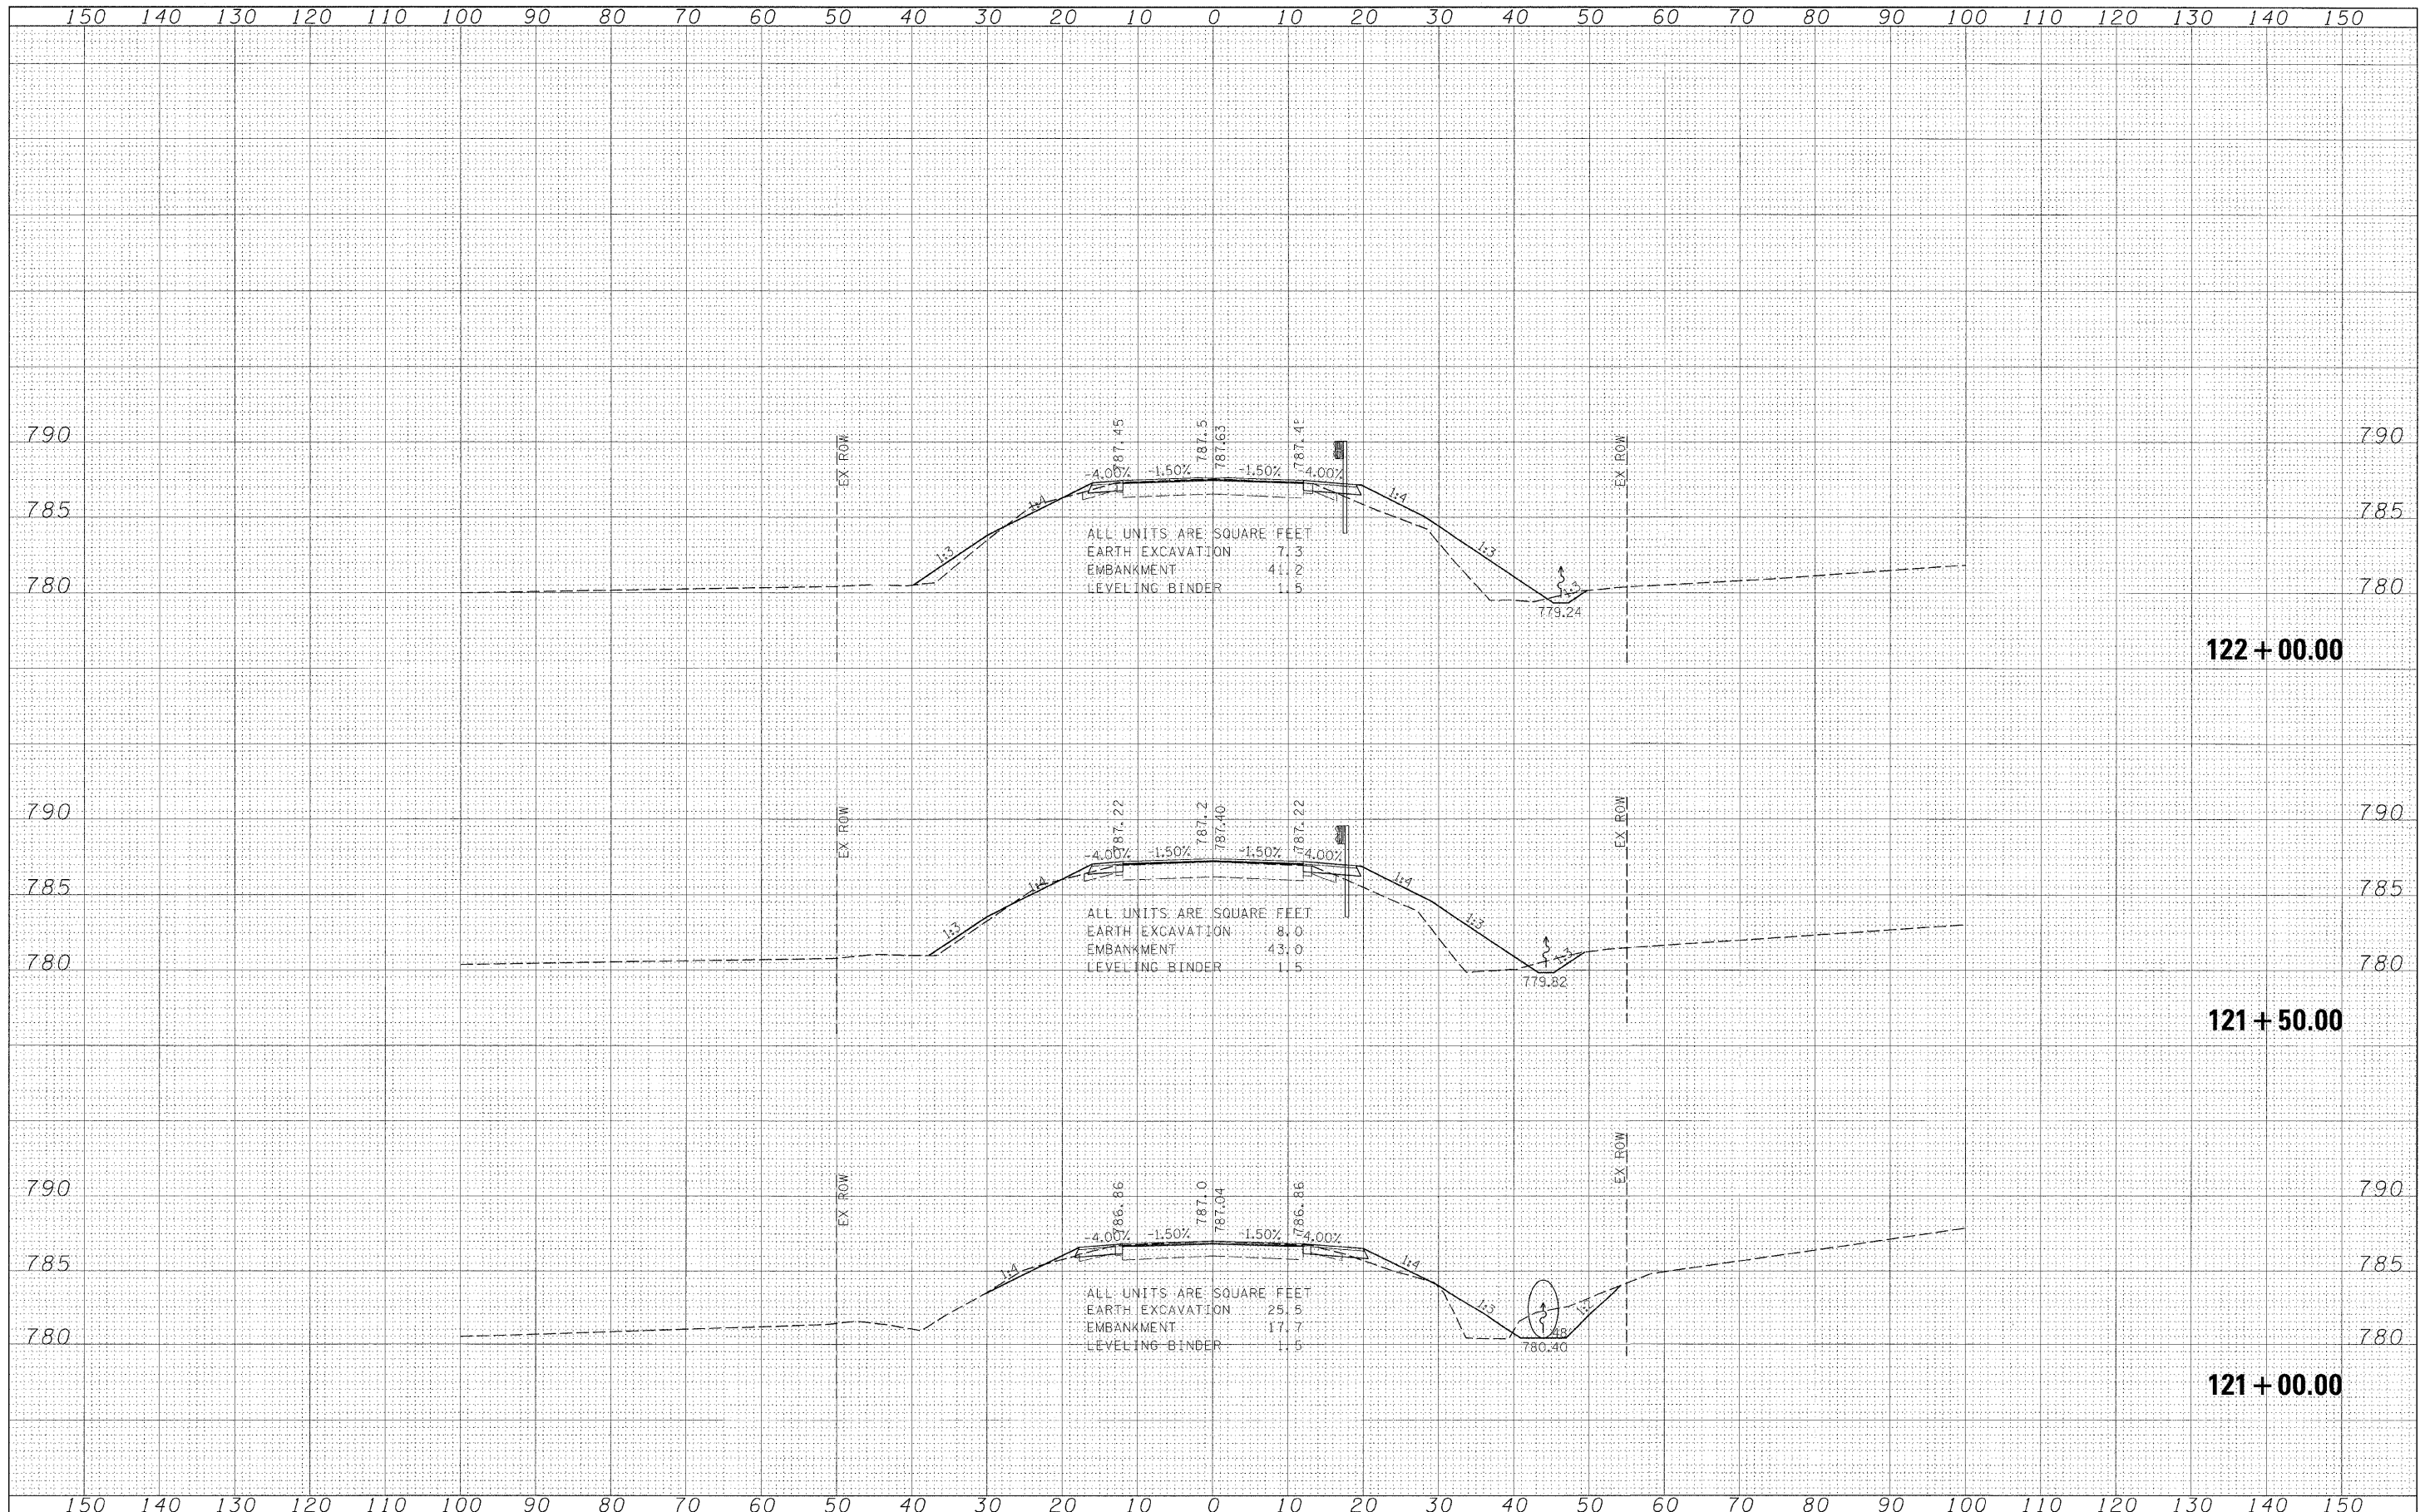

ALL UNITS ARE SQUARE FEET
 EARTH EXCAVATION 7.3
 EMBANKMENT 41.2
 LEVELING BINDER 1.5

ALL UNITS ARE SQUARE FEET
 EARTH EXCAVATION 8.0
 EMBANKMENT 43.0
 LEVELING BINDER 1.5

ALL UNITS ARE SQUARE FEET
 EARTH EXCAVATION 25.5
 EMBANKMENT 17.7
 LEVELING BINDER 1.5

122 + 00.00

121 + 50.00

121 + 00.00

FILE NAME =	USER NAME = #USER*	DESIGNED -	REVISED -	STATE OF ILLINOIS DEPARTMENT OF TRANSPORTATION				IL RTE 64 CROSS SECTIONS				F.A.P. RTE.	SECTION	COUNTY	TOTAL SHEETS	SHEET NO.
#FILE#		DRAWN -	REVISED -									17	101BR-4	OGLE	60	52
	PLOT SCALE = #SCALE*	CHECKED -	REVISED -	SCALE:				SHEET NO.	OF	SHEETS	STA. 121+00.00	TO STA. 122+00.00	FED. ROAD DIST. NO. ILLINOIS FED. AID PROJECT			
	PLOT DATE = #DATE*	DATE -	REVISED -										CONTRACT NO. 64D11			