


FINAL SURVEY	BY	DATE
NO. _____		
REVISIONS		
NO.		

ORIGINAL SURVEY	BY	DATE
NO. _____		
REVISIONS		
NO.		

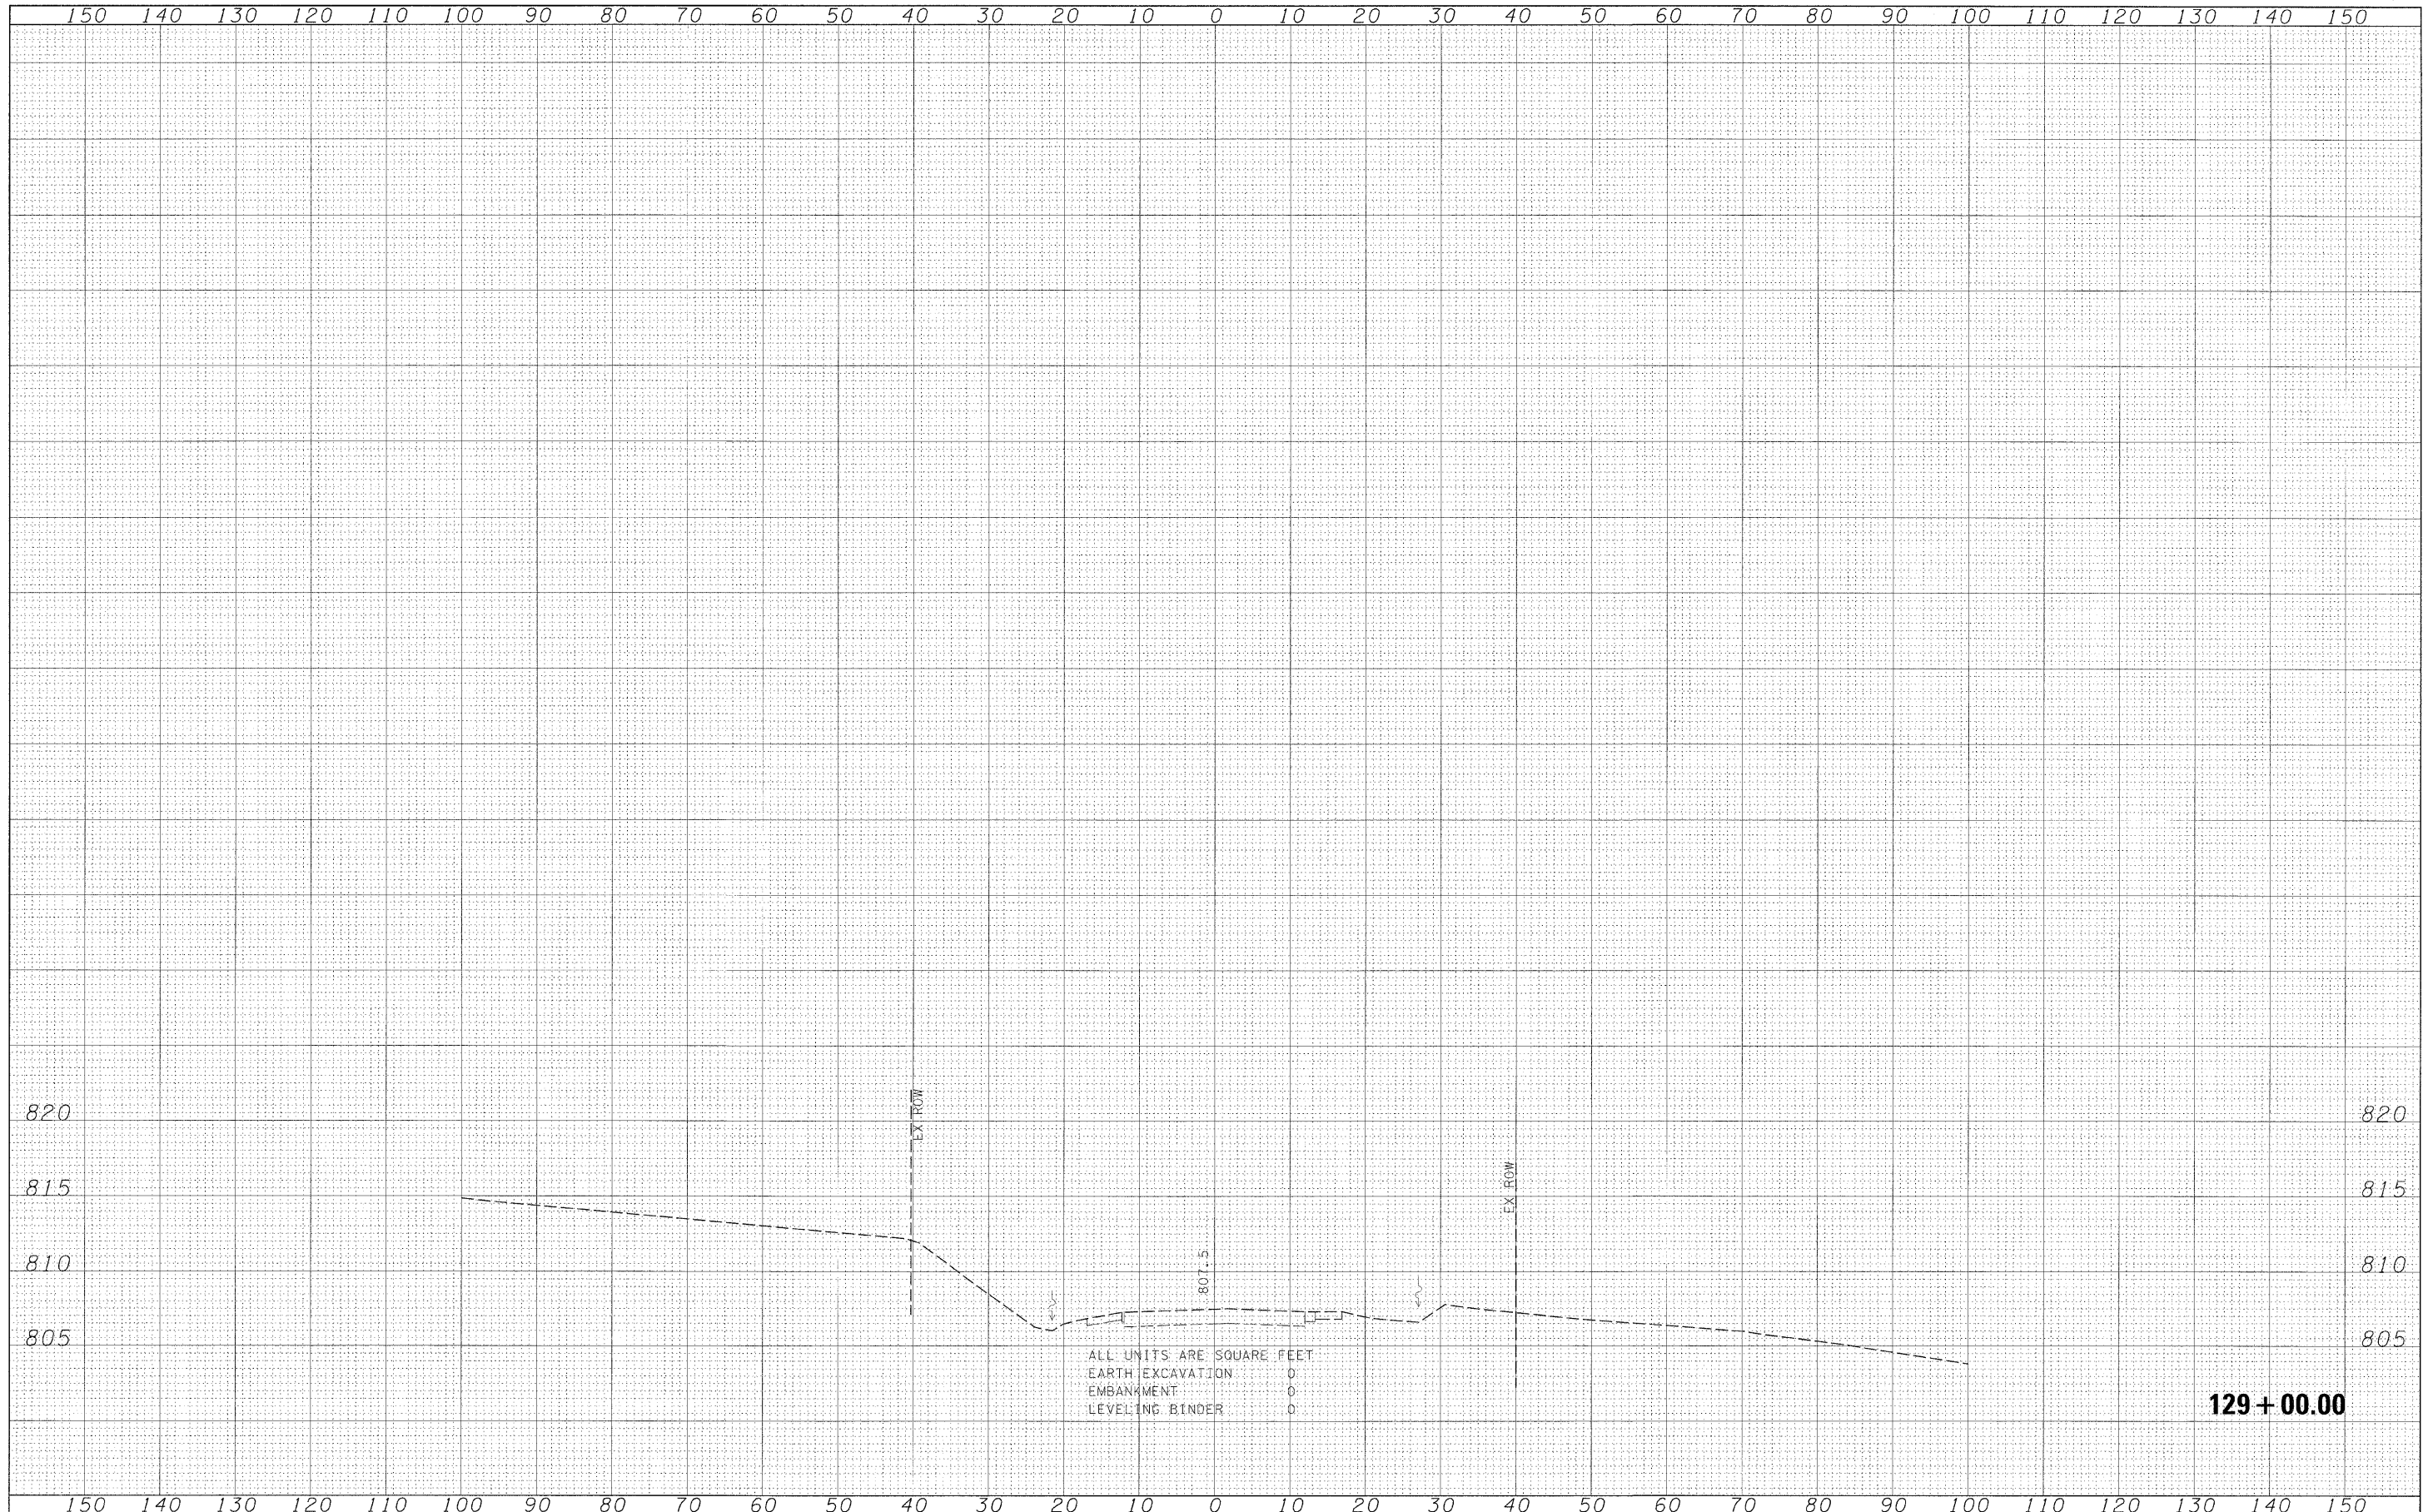

FILE NAME =	USER NAME = #USER#	DESIGNED -	REVISED -	STATE OF ILLINOIS DEPARTMENT OF TRANSPORTATION		IL RTE 64 CROSS SECTIONS		F.A.P. RTE.	SECTION	COUNTY	TOTAL SHEETS	SHEET NO.
#FILE#	PLOT SCALE = #SCALE#	DRAWN -	REVISED -					17	101BR-4	OGLE	60	57
	PLOT DATE = #DATE#	CHECKED -	REVISED -	SCALE:		SHEET NO. OF SHEETS	STA. 129+00.00 TO STA. 129+00.00	CONTRACT NO. 64D11		FED. ROAD DIST. NO. ILLINOIS FED. AID PROJECT		
		DATE -	REVISED -									