


FINAL SURVEY SUBMITTED BY DATE
 NOTE BOOK PLOTTED
 AREAS CHECKED

ORIGINAL SURVEY SUBMITTED BY DATE
 NOTE BOOK PLOTTED
 AREAS CHECKED

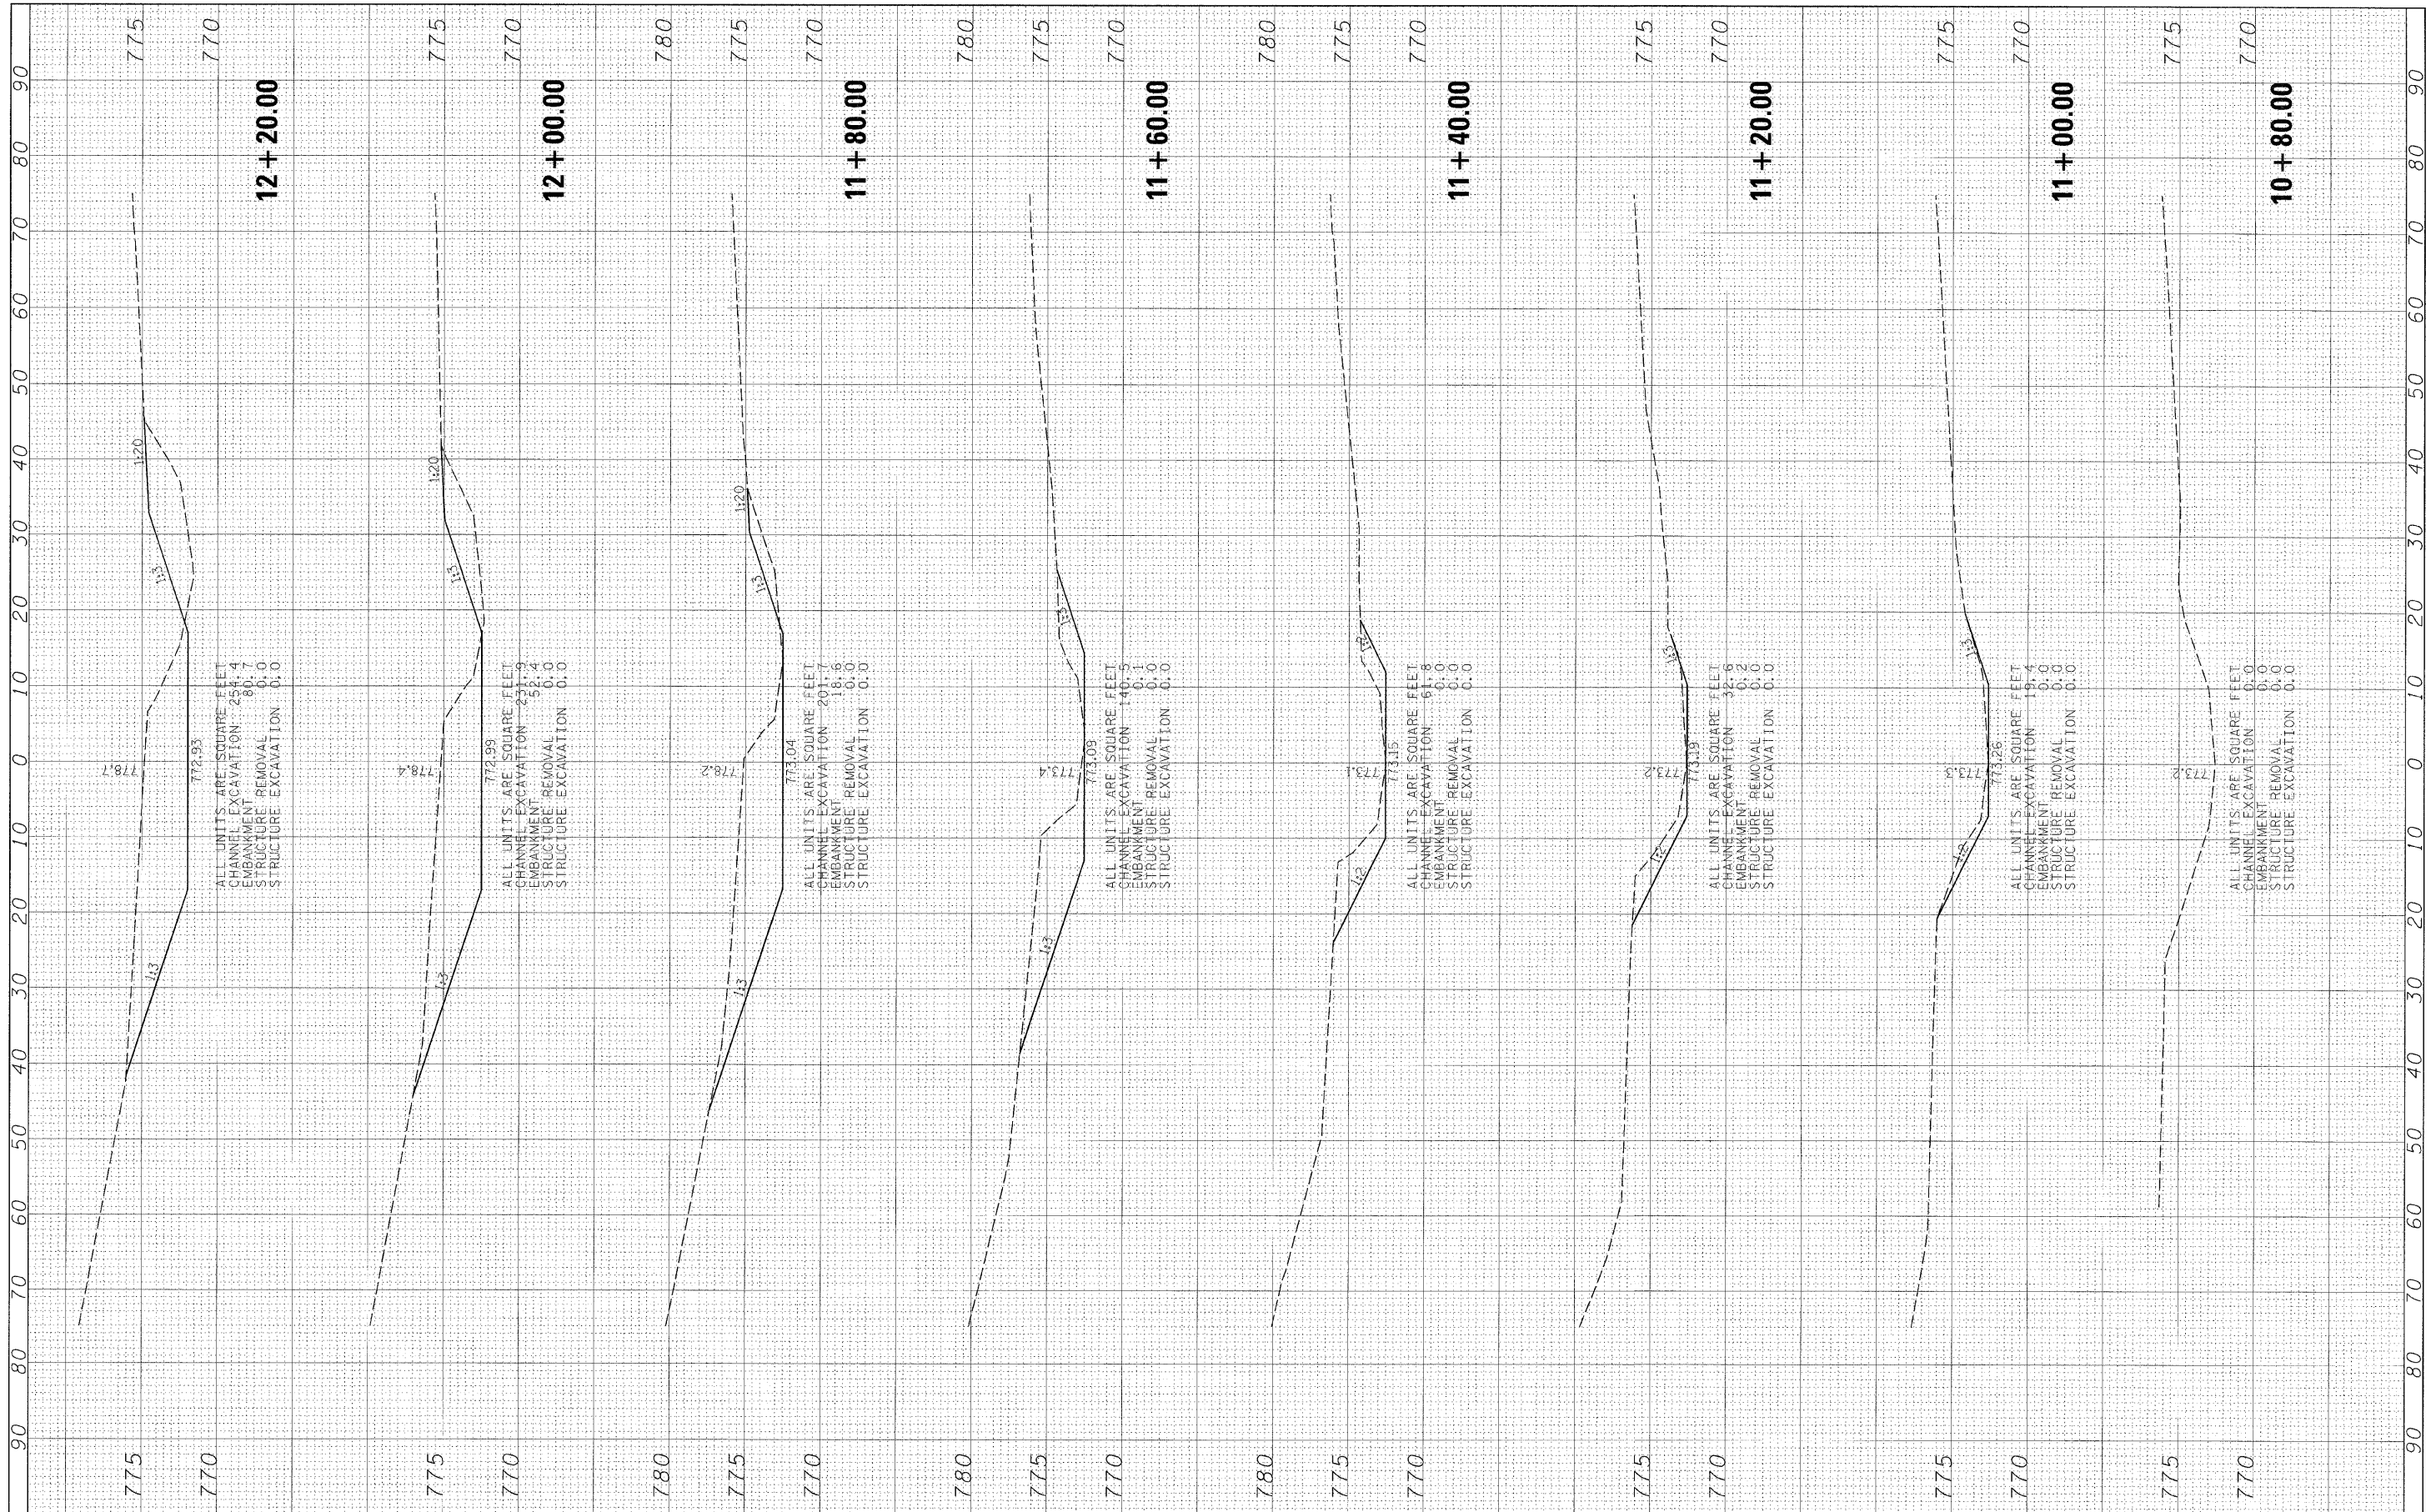

FILE NAME = #FILE#

USER NAME = #USER#
 PLCT SCALE = #SCALE#
 PLCT DATE = #DATE#

DESIGNED -
 CHECKED -
 DRAWN -
 CHECKED -

REVISED -
 REVISED -
 REVISED -
 REVISED -

**STATE OF ILLINOIS
 DEPARTMENT OF TRANSPORTATION**

FIVE MILE CREEK

SCALE: SHEET NO. OF SHEETS STA. 10+80.00 TO STA. 12+20.00

F.A.P. RTE.	SECTION	COUNTY	TOTAL SHEETS	SHEET NO.
17	101BR-4	OGLE	60	58
CONTRACT NO. 64D11			FED. ROAD DIST. NO. ILLINOIS FED. AID PROJECT	