


FINAL SURVEY NO. & BOOK	BY	DATE
DESIGNED		
CHECKED		
DRAWN		
PLotted		
Template		
Areas		
Checked		

ORIGINAL SURVEY NO. & BOOK	BY	DATE
DESIGNED		
CHECKED		
DRAWN		
PLotted		
Template		
Areas		
Checked		

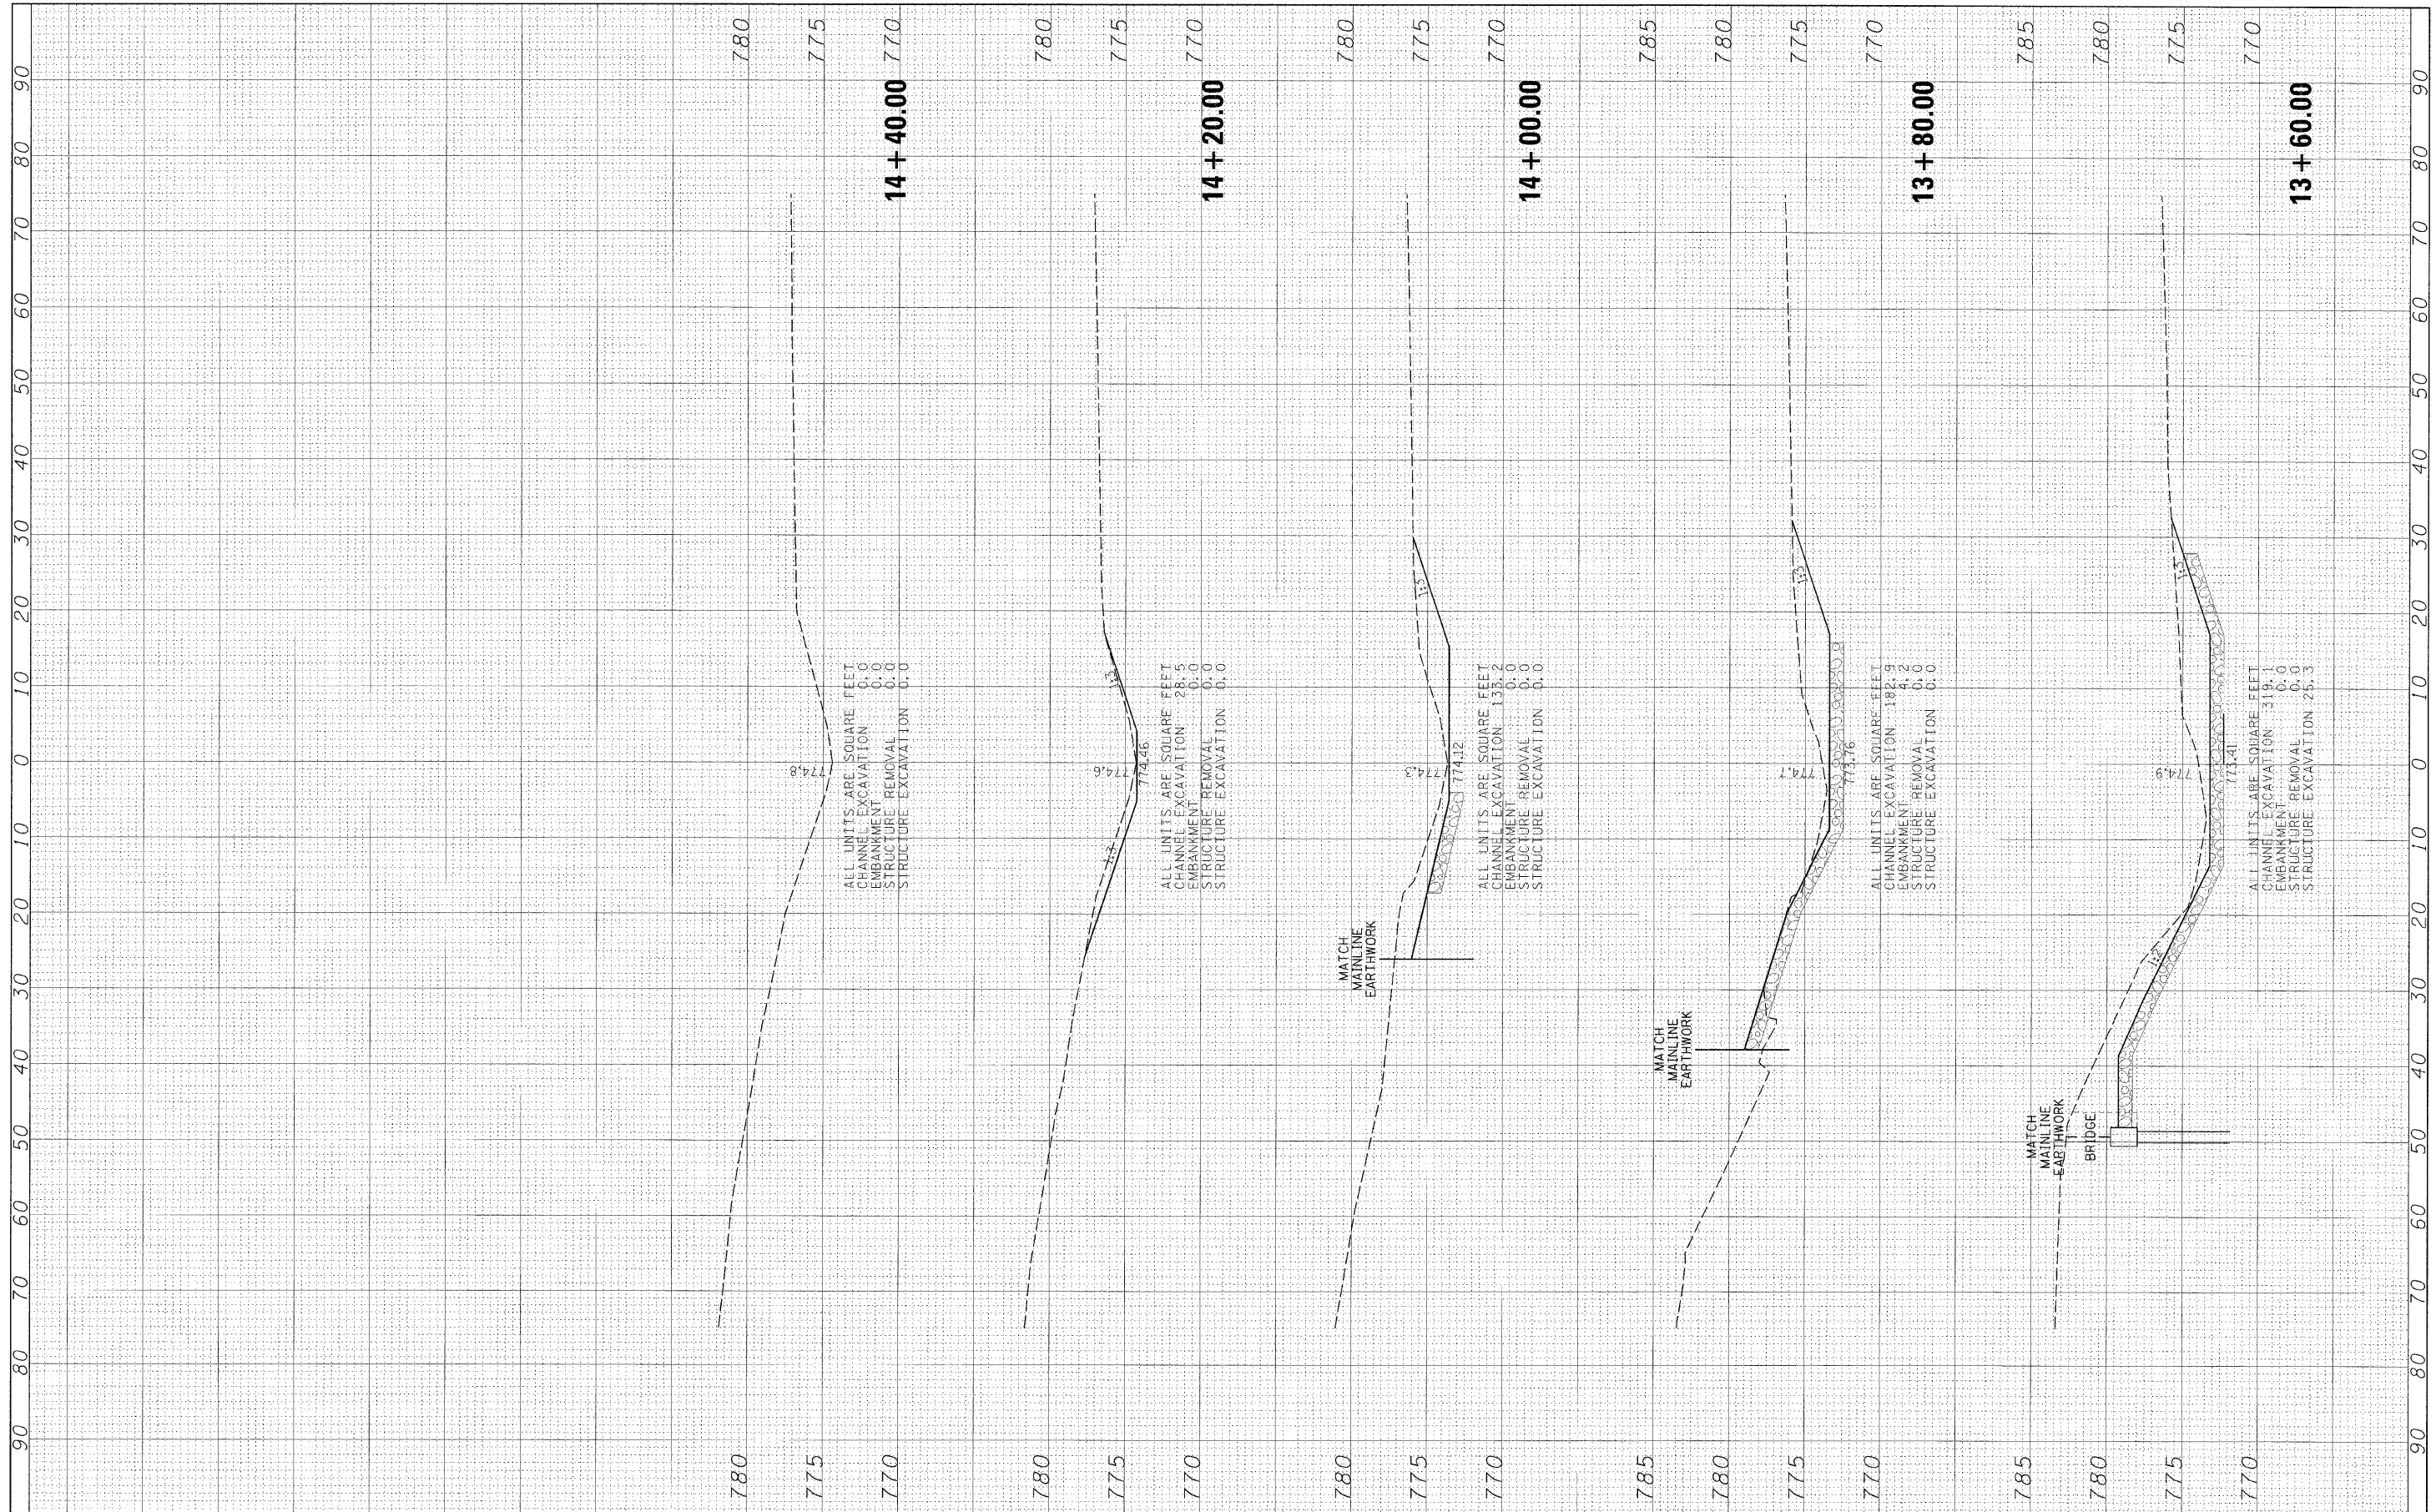

ALL UNITS ARE SQUARE FEET
 CHANNEL EXCAVATION 0.0
 EMBANKMENT 0.0
 STRUCTURE REMOVAL 0.0
 STRUCTURE EXCAVATION 0.0

ALL UNITS ARE SQUARE FEET
 CHANNEL EXCAVATION 28.5
 EMBANKMENT 0.0
 STRUCTURE REMOVAL 0.0
 STRUCTURE EXCAVATION 0.0

ALL UNITS ARE SQUARE FEET
 CHANNEL EXCAVATION 138.2
 EMBANKMENT 0.0
 STRUCTURE REMOVAL 0.0
 STRUCTURE EXCAVATION 0.0

ALL UNITS ARE SQUARE FEET
 CHANNEL EXCAVATION 182.9
 EMBANKMENT 4.2
 STRUCTURE REMOVAL 0.0
 STRUCTURE EXCAVATION 0.0

ALL UNITS ARE SQUARE FEET
 CHANNEL EXCAVATION 319.1
 EMBANKMENT 0.0
 STRUCTURE REMOVAL 0.0
 STRUCTURE EXCAVATION 25.3

FILE NAME = #FILEL#	USER NAME = #USER#	DESIGNED -	REVISD -	STATE OF ILLINOIS DEPARTMENT OF TRANSPORTATION	FIVE MILE CREEK	F.A.P. RTE. 17	SECTION 101BR-4	COUNTY OGLE	TOTAL SHEETS 60	SHEET NO. 60	
	PLLOT SCALE = #SCALE#	CHECKED -	REVISD -			SCALE:	SHEET NO. OF SHEETS	STA. 13+60.00	TO STA. 14+40.00	CONTRACT NO. 64D11	
	PLLOT DATE = #DATE#	DRAWN -	REVISD -			FED. ROAD DIST. NO. ILLINOIS FED. AID PROJECT					
		CHECKED -	REVISD -								