
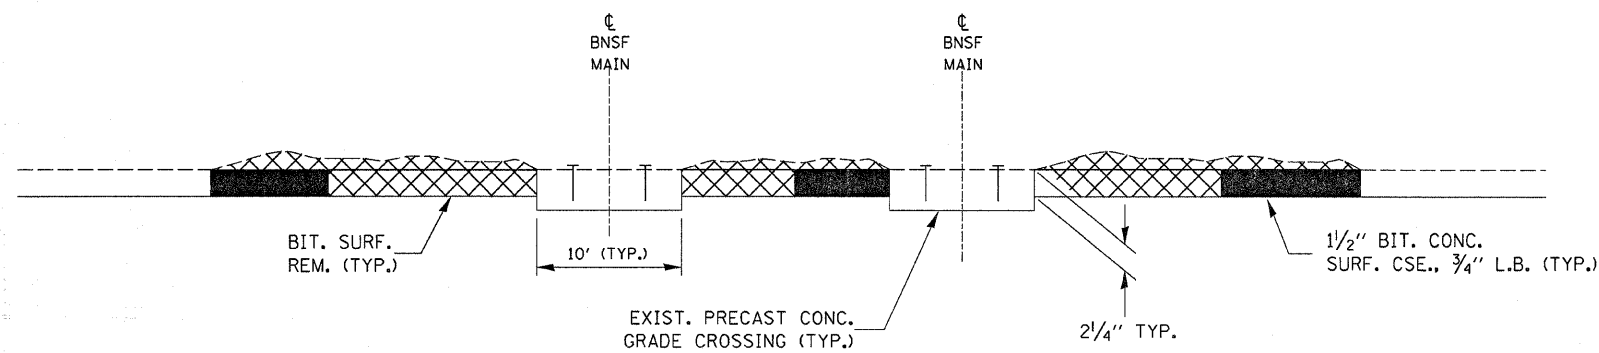


| F.A.P. RTE.         | SECTION        | COUNTY           | TOTAL SHEETS | SHEET NO. |
|---------------------|----------------|------------------|--------------|-----------|
| 326                 | (118,119) RS-4 | GRUNDY           | 28           | 24        |
| STA.                |                | TO STA.          |              |           |
| FED. ROAD DIST. NO. | ILLINOIS       | FED. AID PROJECT |              |           |

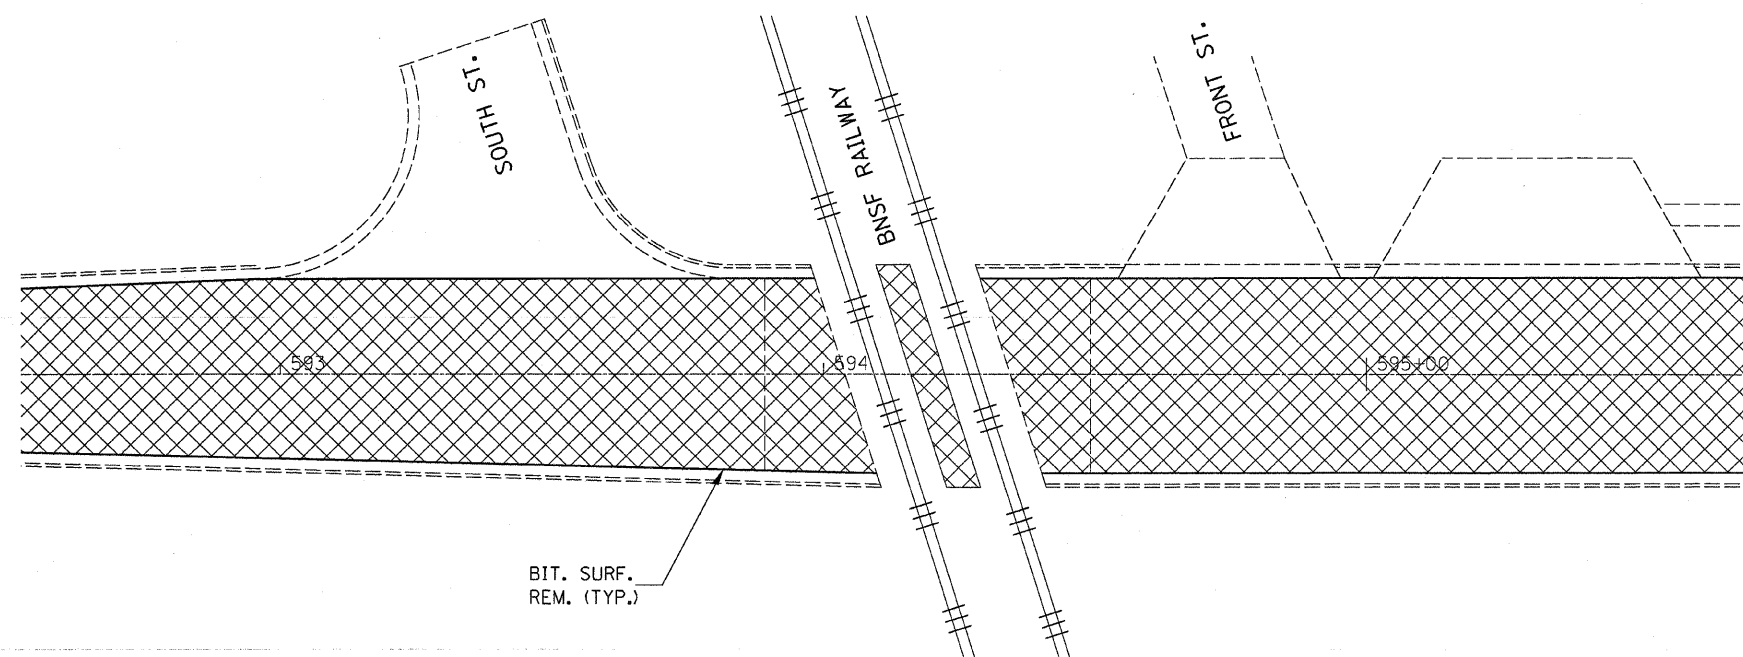

\*DATE-TIME\*  
c:\pw\work\p\1dot\br\aboypc\0116918\data\11s.dgn