
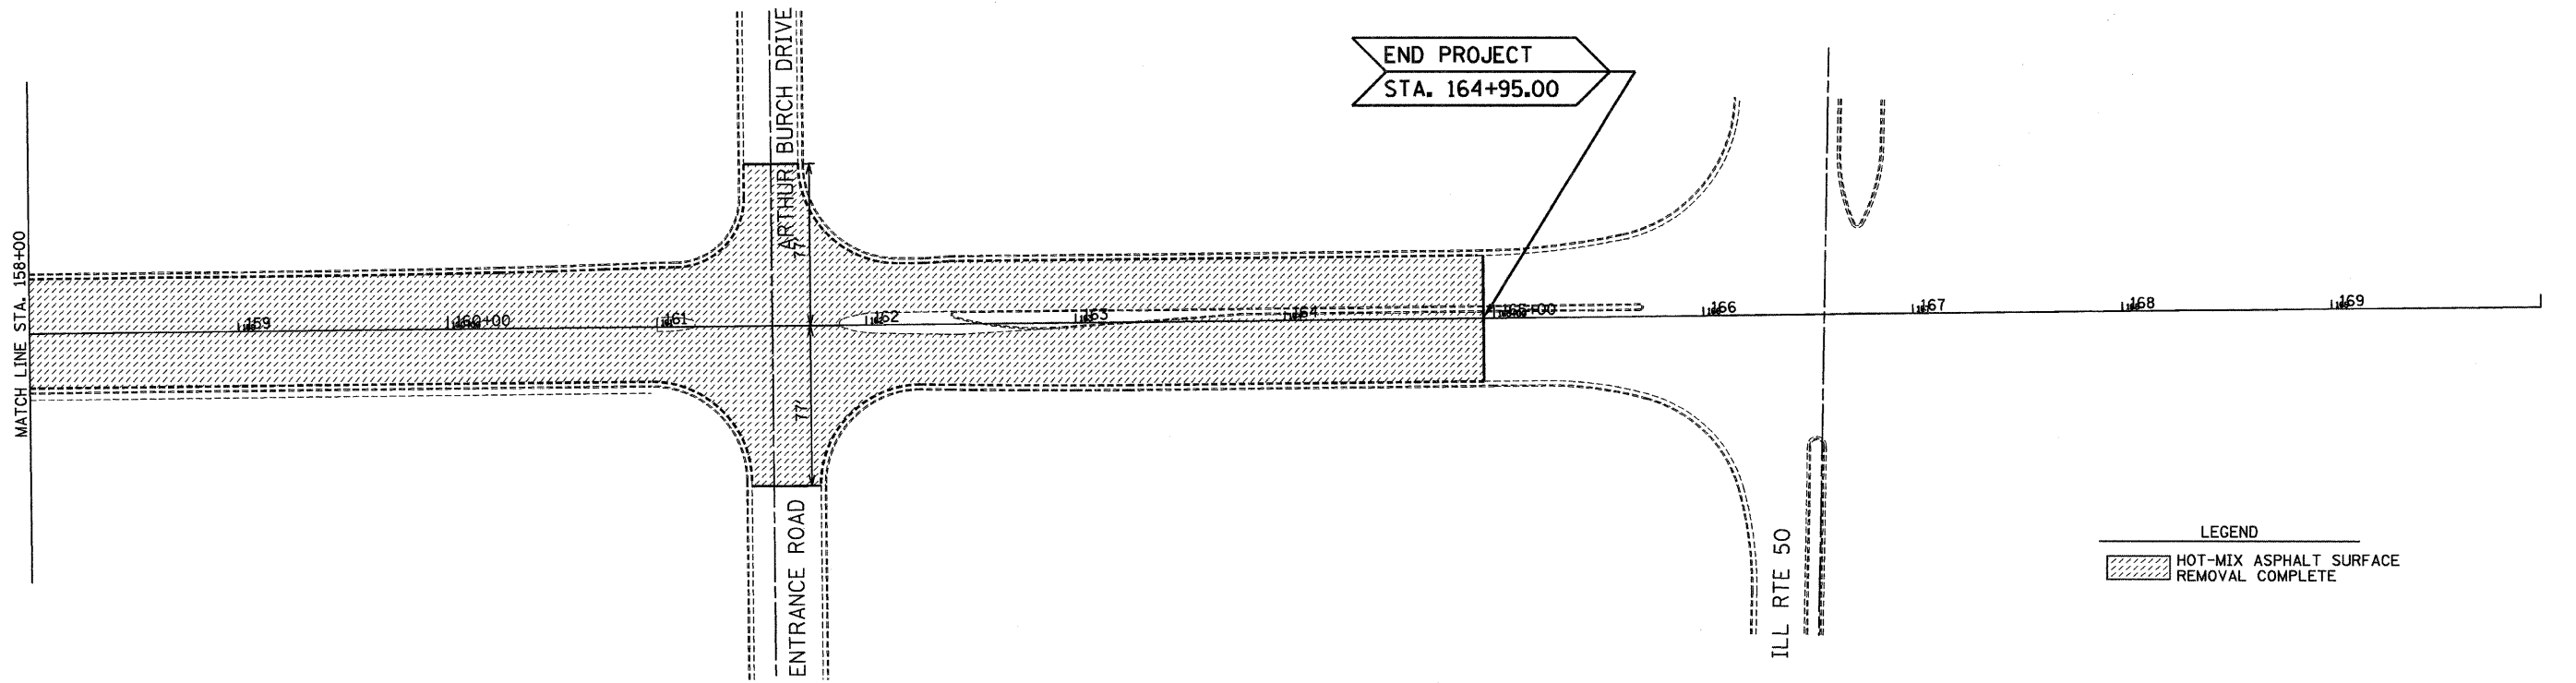
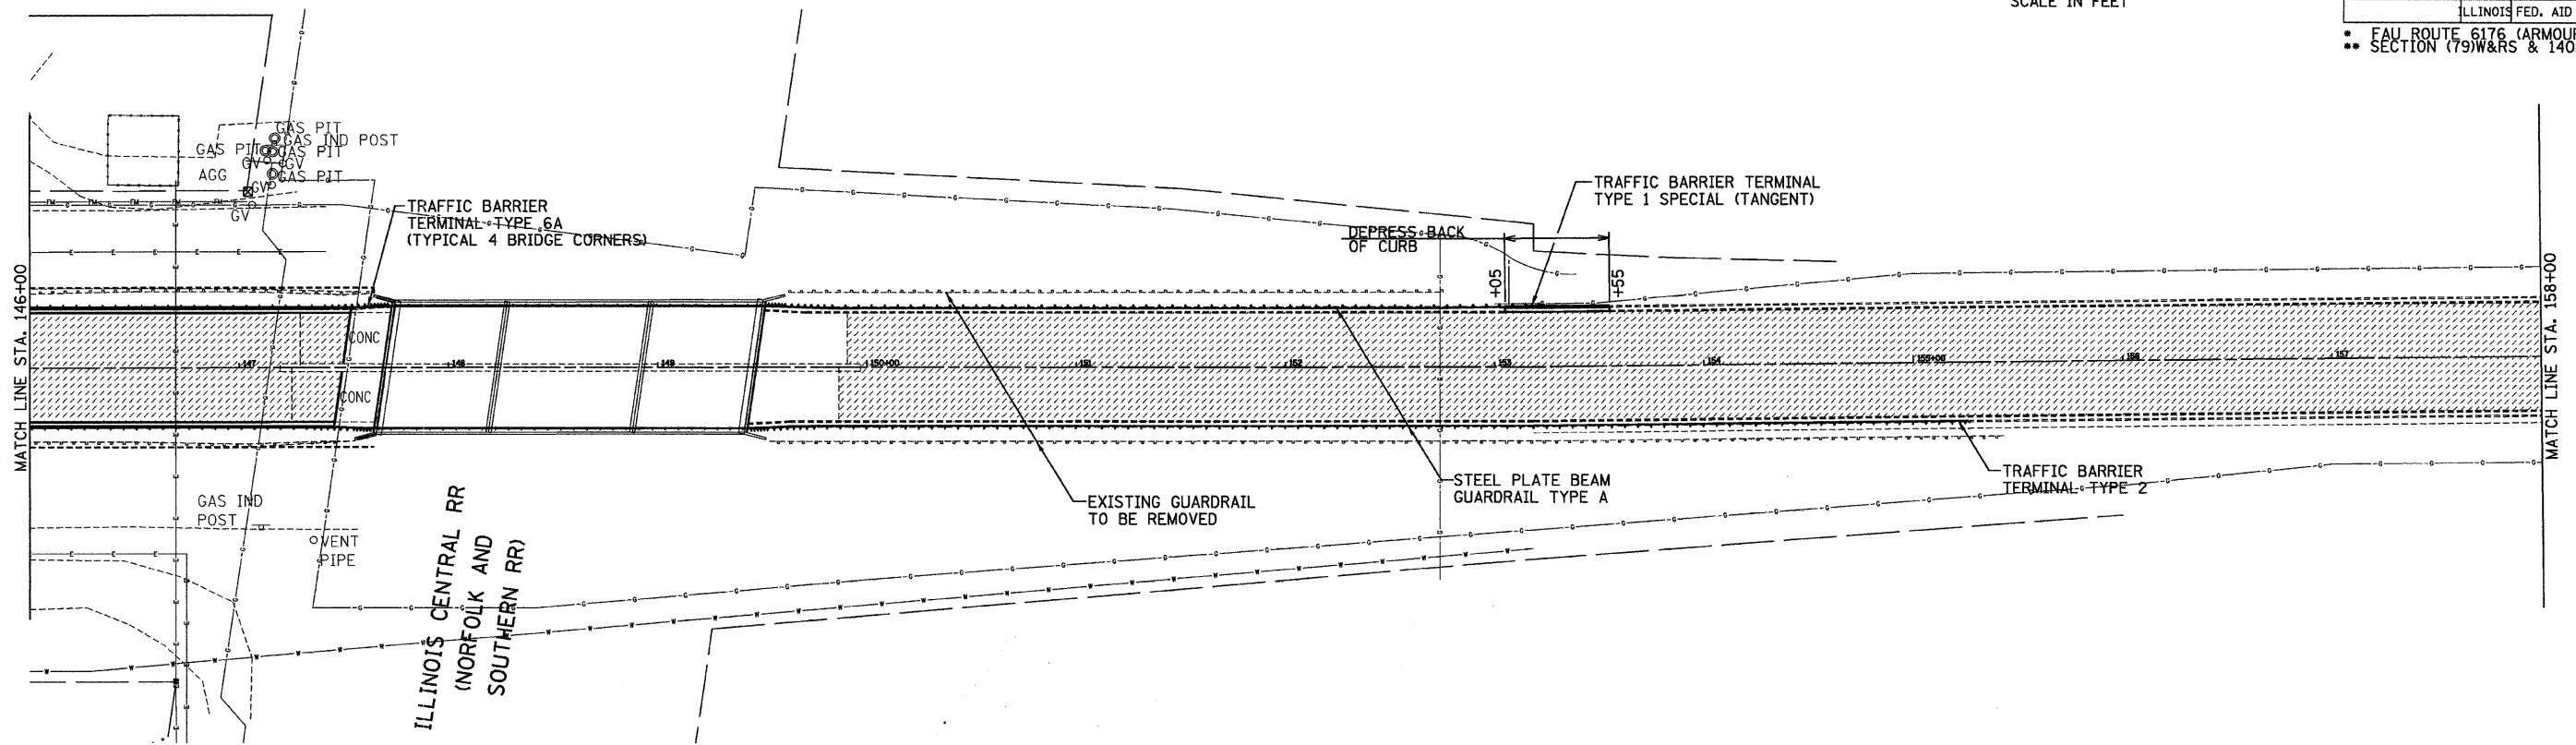


F.A. RTE.	SECTION	COUNTY	TOTAL SHEETS	SHEET NO.
*	**	KANKAKEE	109	25

STA. _____ TO STA. _____

ILLINOIS FED. AID PROJECT

* FAU ROUTE 6176 (ARMOUR ROAD)
 ** SECTION (79)W&RS & 14ORS

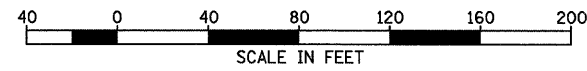

LEGEND

HOT-MIX ASPHALT SURFACE REMOVAL COMPLETE